


Derwent View Farm DH8 9SB Proposed site plan 1:500

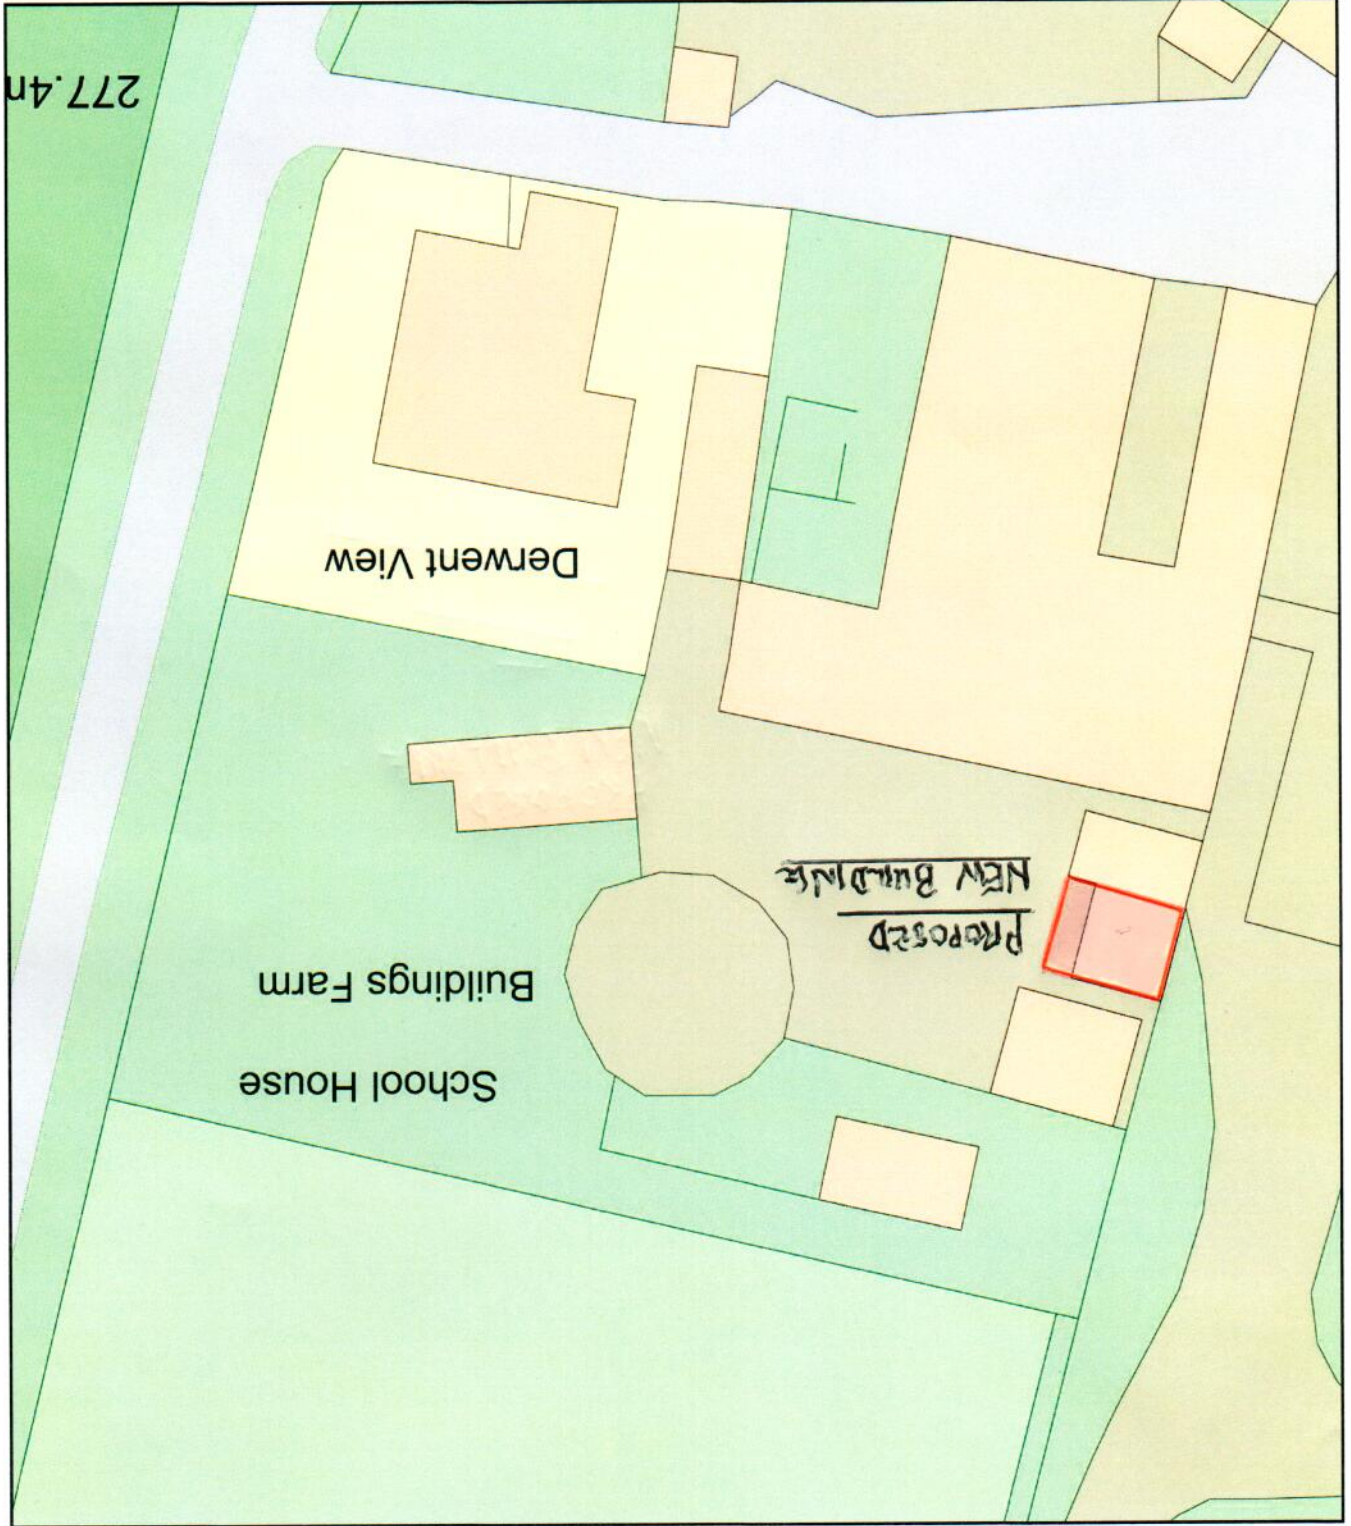

Plan Produced for: KELVIN GRAHAM

Date Produced: 25 Nov 2022

Plan Reference Number: TORQM22329100559028

Scale: 1:500 @ A4

