
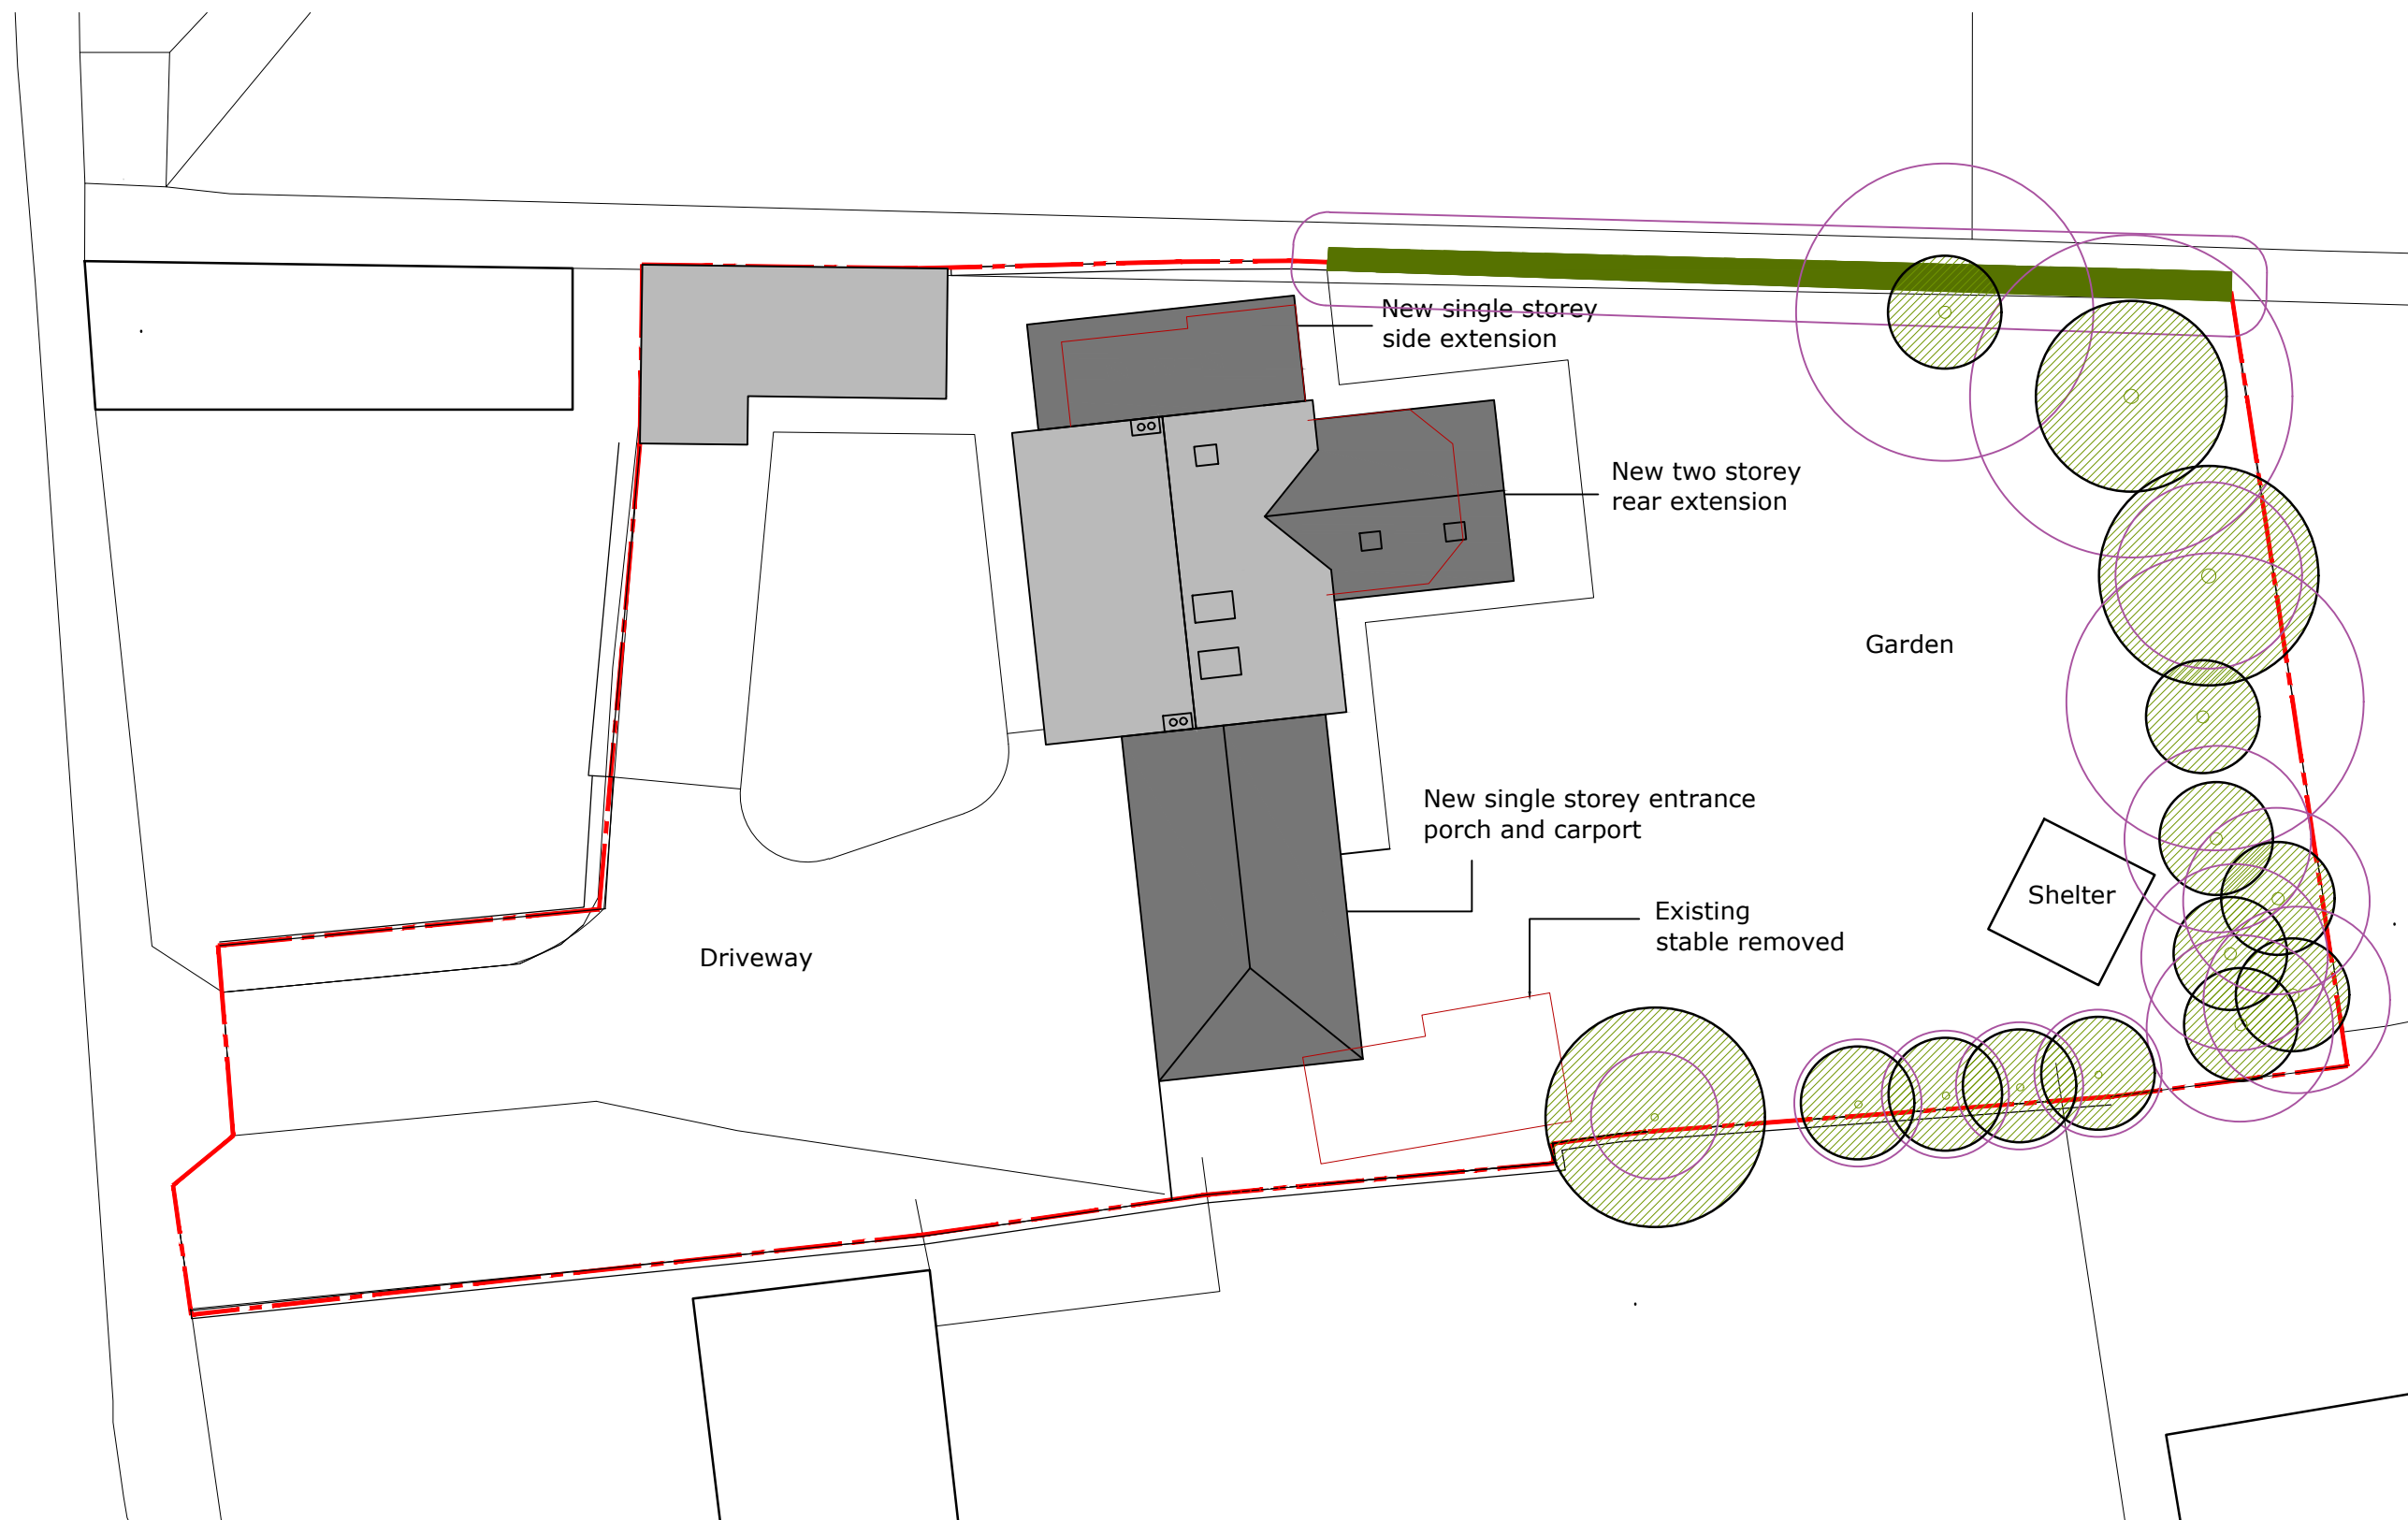


All site dimensions shall be verified by the contractor on site prior to work commencing

Do not scale from this drawing  
Only work to written dimensions

This drawing is the property of Ellis Healey Architecture and copyright is reserved by them. The drawing is not to be copied or disclosed by or to any unauthorised persons without the prior written consent of Ellis Healey Architecture.

NOTES

 

**ellis healey**  
architecture

**PLANNING**

PROJECT: PROPOSED REDEVELOPMENT  
CHURCH STREET  
SUTTON ON TRENT

TITLE: PROPOSED SITE PLAN

DRAWING NO: 2127 PL 105

BYCHECKED: DPE DATE: NOV 2022

SCALE @A3: 1:200

Tower Works, Globe Road, Leeds, LS11 5GG  
Tel: 0113 3432000 E-mail: info@ellishealey.com