



- NOTE
1. Refer to figured dimensions, do not scale
 2. The contractor must report any discrepancies to the Architect
 3. All dimensions must be checked on site before proceeding
 4. The Architects disclaim responsibility for variations made from this drawing without their written consent
 5. Please ensure that there have been no additional revisions to this drawing before starting work
 6. All products are to be used strictly in accordance with the manufacturer's instructions


Revisions

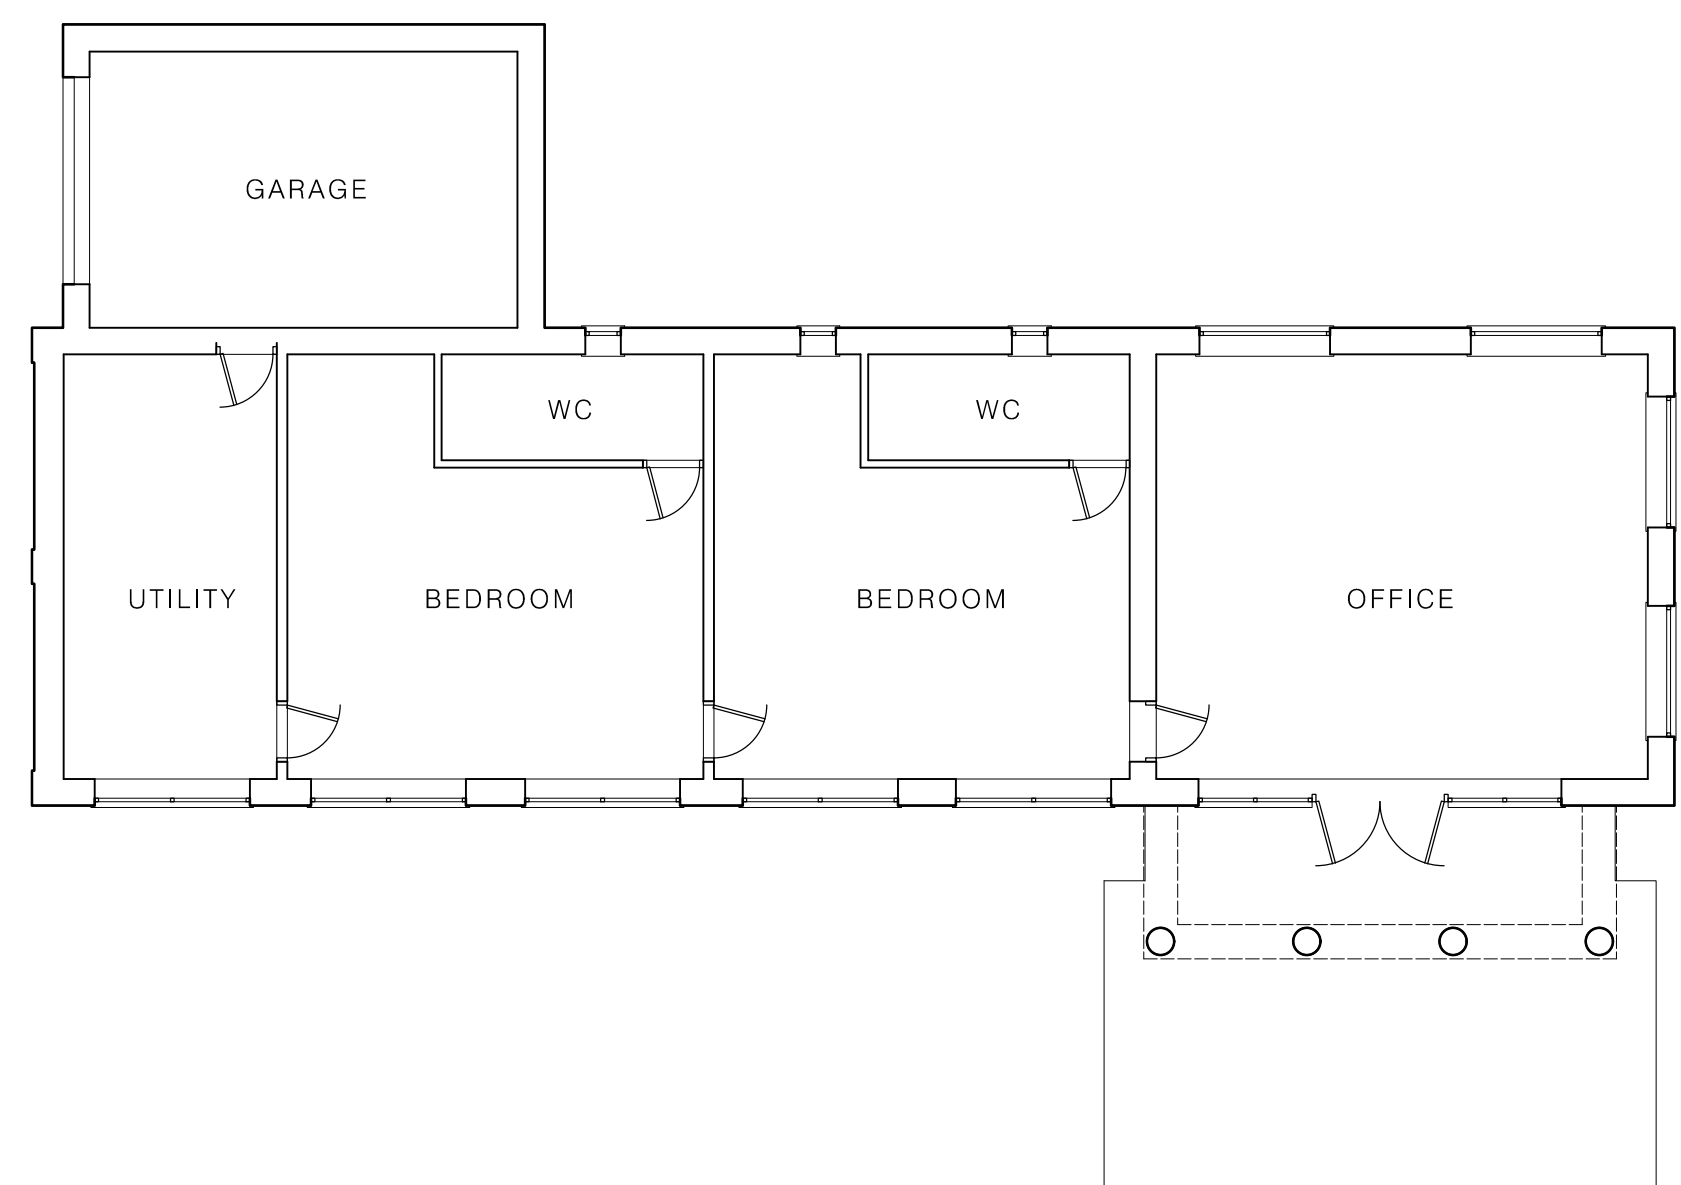


Floor Plan

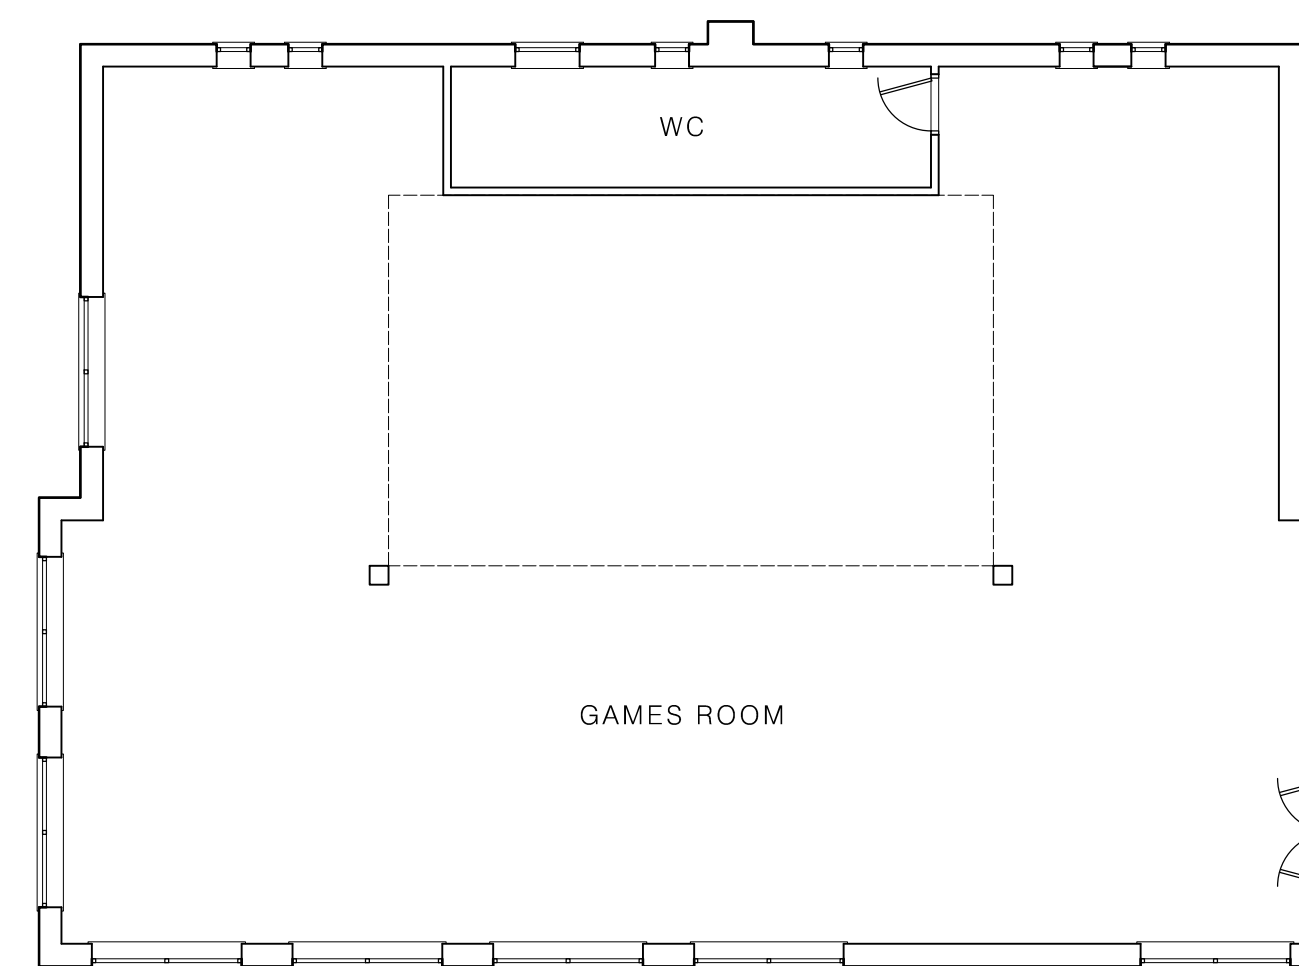


Floor Plan

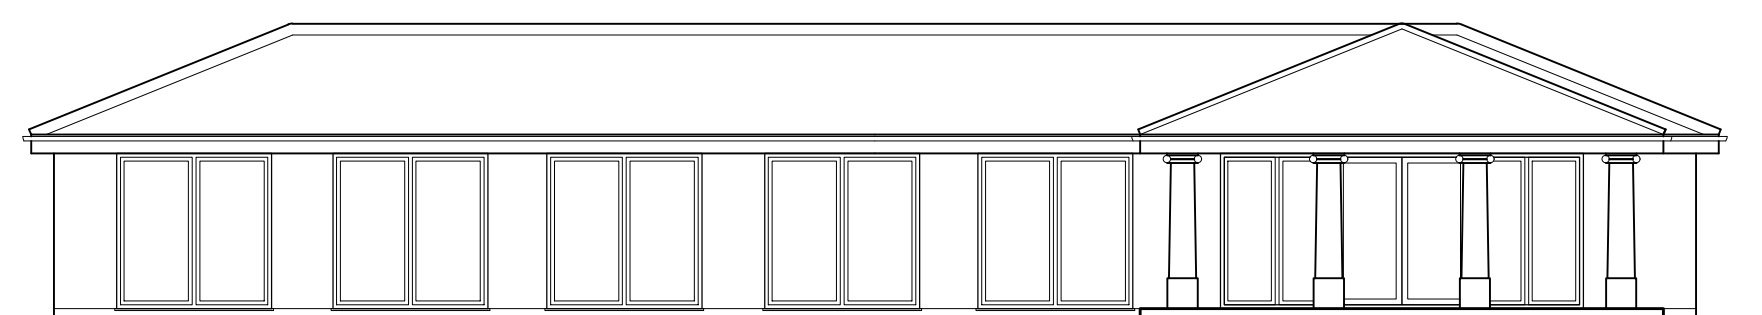


West (Front) Elevation

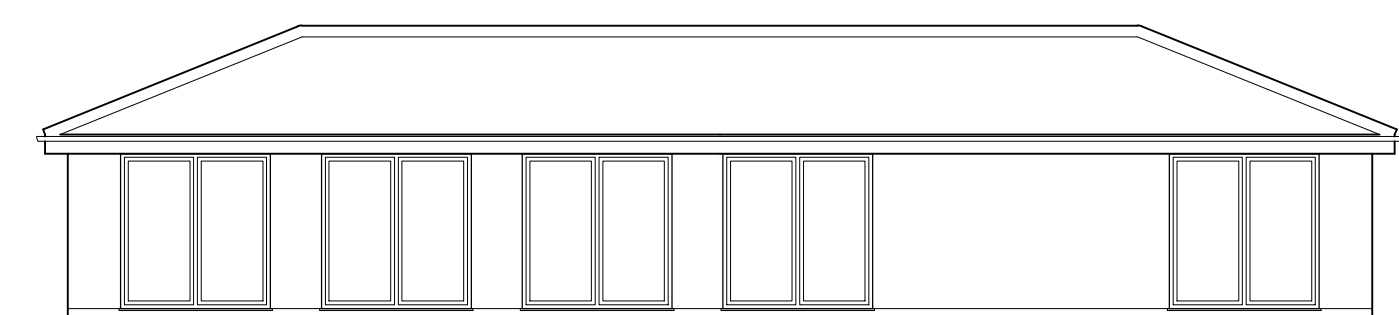


South (Front) Elevation

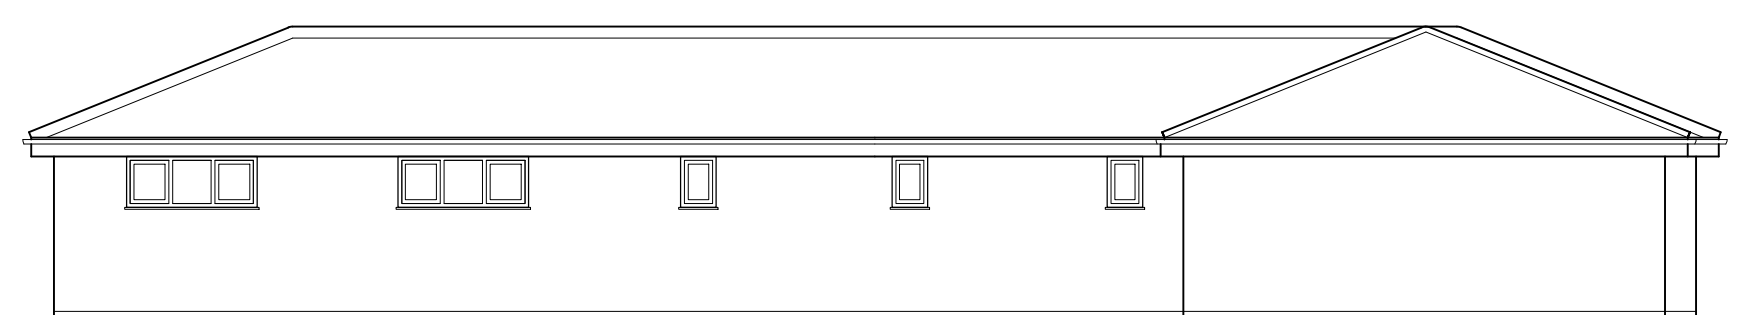


Rear (East) Elevation

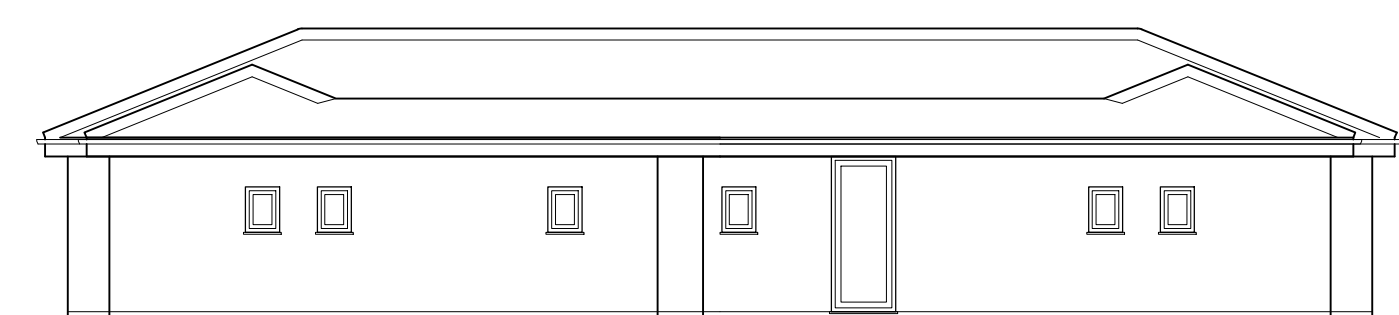


Rear (North) Elevation

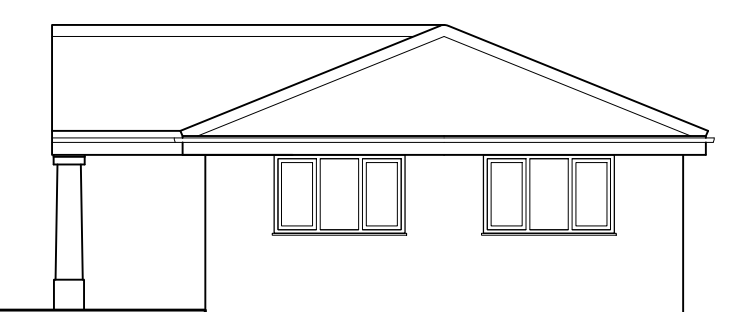


South (Side) Elevation

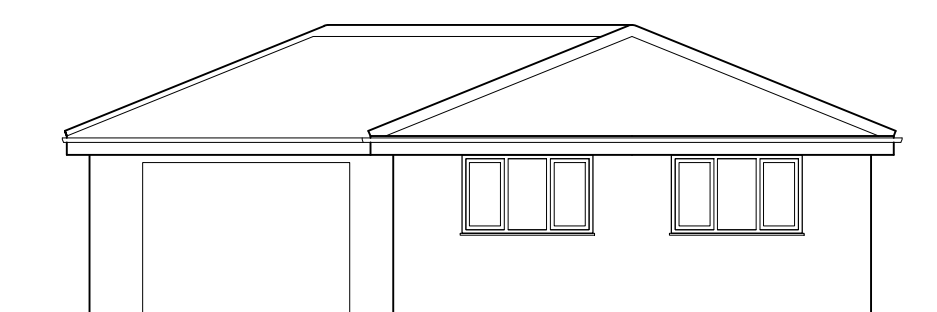

South (Side) Elevation

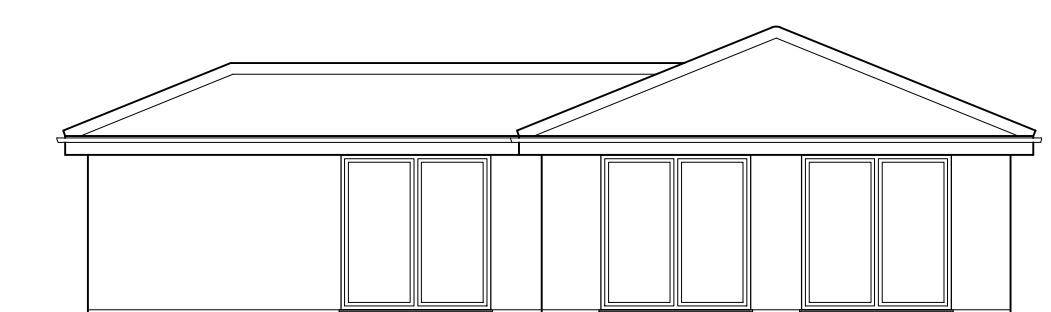

West (Side) Elevation

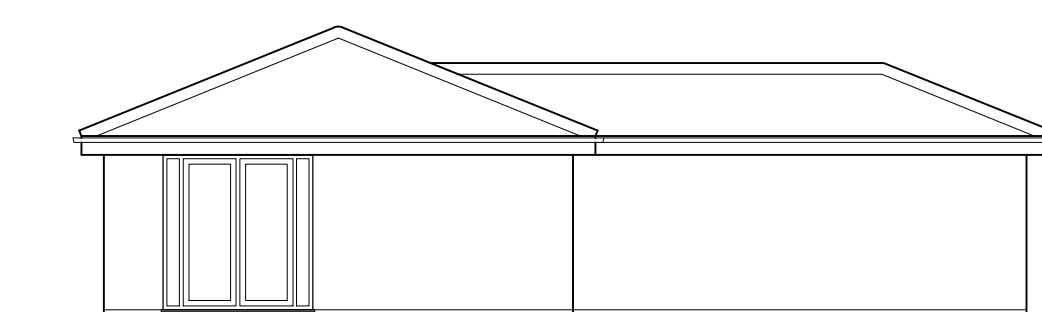

East (Side) Elevation

Existing Annexe and Garage Building
Plans and Elevations | 1:100

Existing Games Room
Plans and Elevations | 1:100



Client
Mr Redfern

Project Title
Mount Charlotte, Newstead Abbey Park

Drawing Title
Existing Games Room and Annexe

Scale	1:100 at A1	Job No	812.1359.3
Date	Nov 2022	Dwg No	LDC(08)100
Drawn	CM	Rev	--

This design and drawing is the copyright of Guy St John Taylor Associates Limited and may not be reproduced in any form whatsoever without prior written consent. Issue of the drawing does not impart any real ownership or rights over the content.