


EXISTING BLOCK PLAN

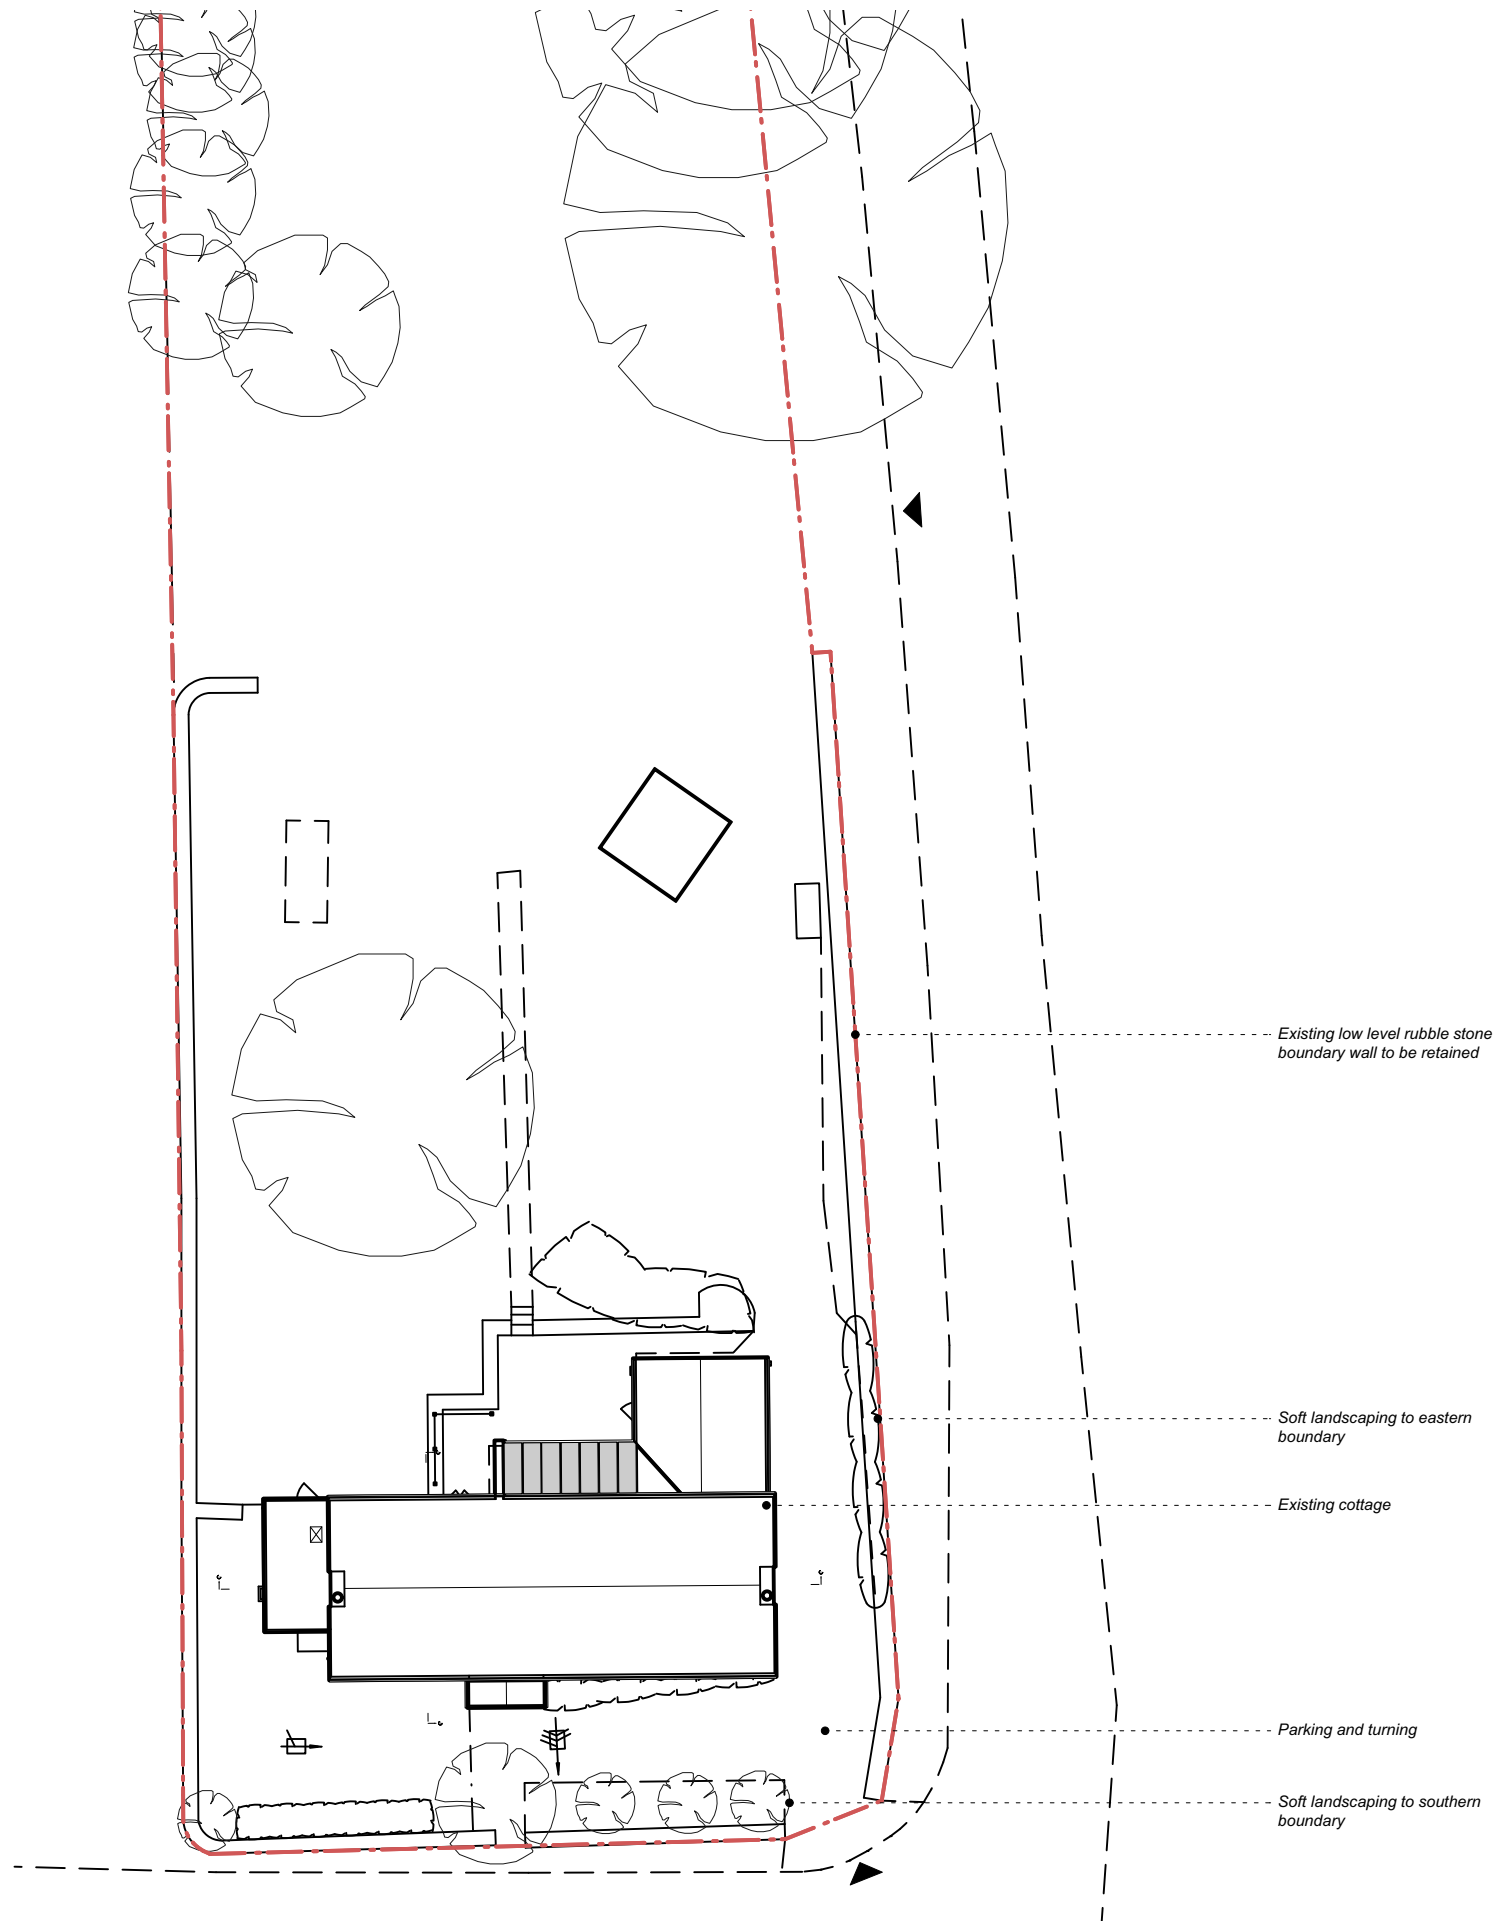

EXISTING SITE PLAN

NOTES:

REV.	DESCRIPTION	DATE
------	-------------	------

**EXISTING - Site Plan**

JOB NO. - DRAWING NO.	REV.
-----------------------	------

**526 - S 002**

526 Colly Lodge, Tetbury

SCALE 1:500 and 1:250 @A3

LAST PLOT DATE: 04/11/2022

DRAWN BY: AC

CHECKED BY: IW

**EXISTING**



**CaSA**

**ARCHITECTS**

www.casa-architects.com  
© CaSA Architects