



LOG AND GARDEN MACHINERY STORE - END ELEVATION

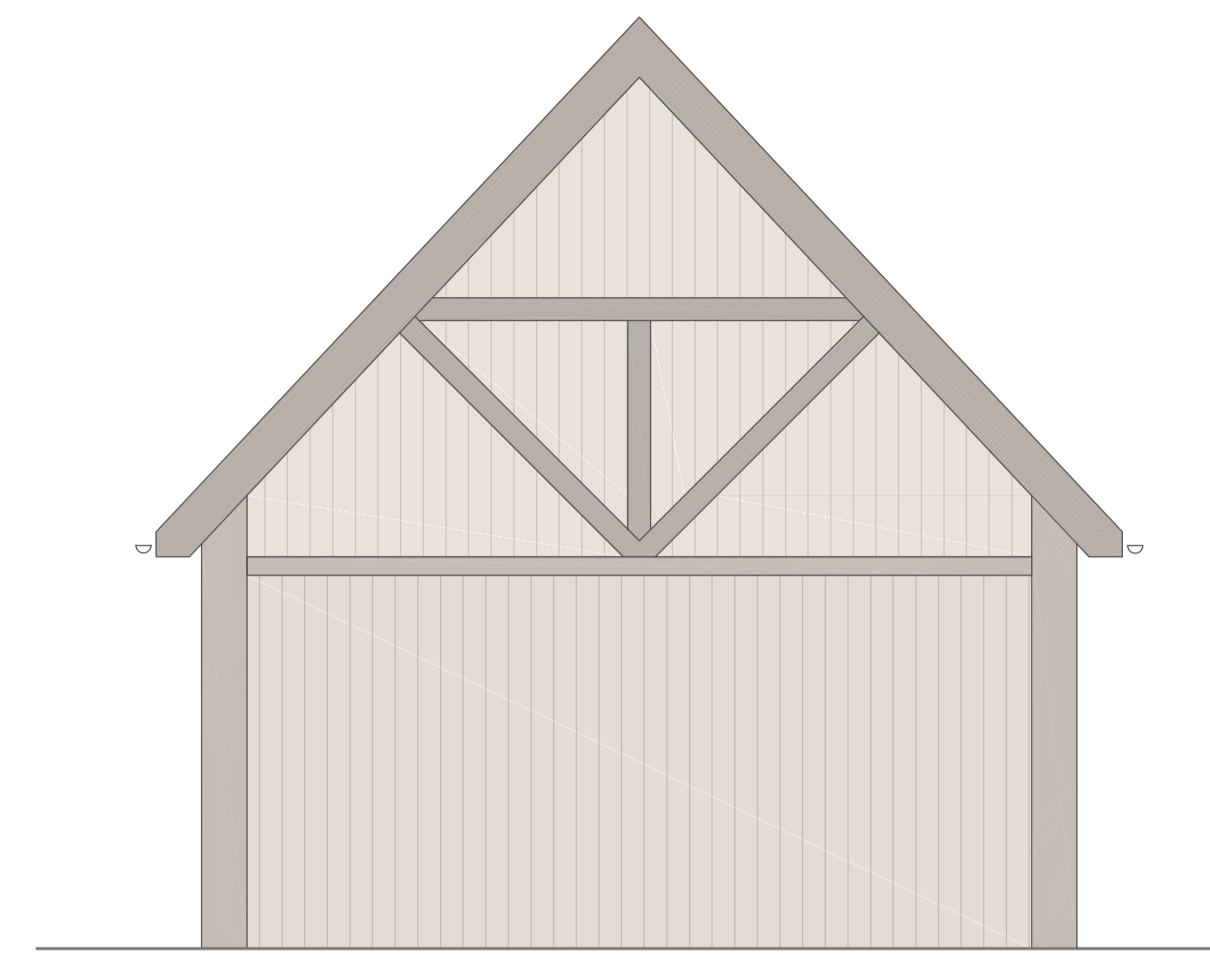


LOG AND GARDEN MACHINERY STORE - END ELEVATION

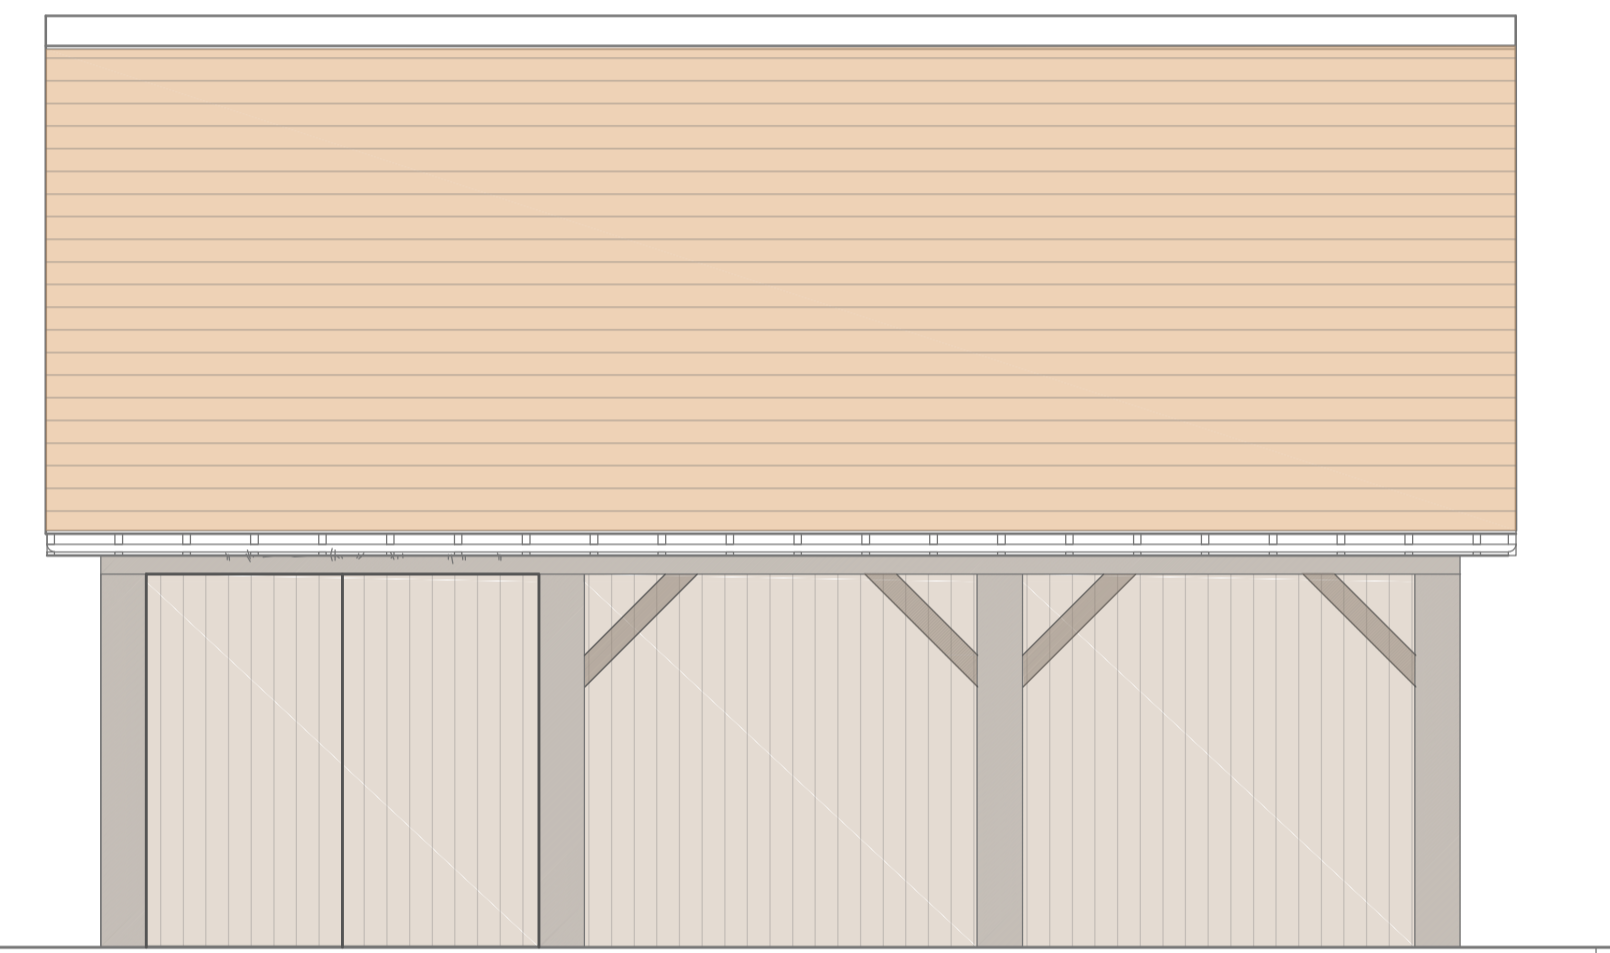


LOG AND GARDEN MACHINERY STORE - FRONT ELEVATION



LOG AND GARDEN MACHINERY STORE - REAR ELEVATION

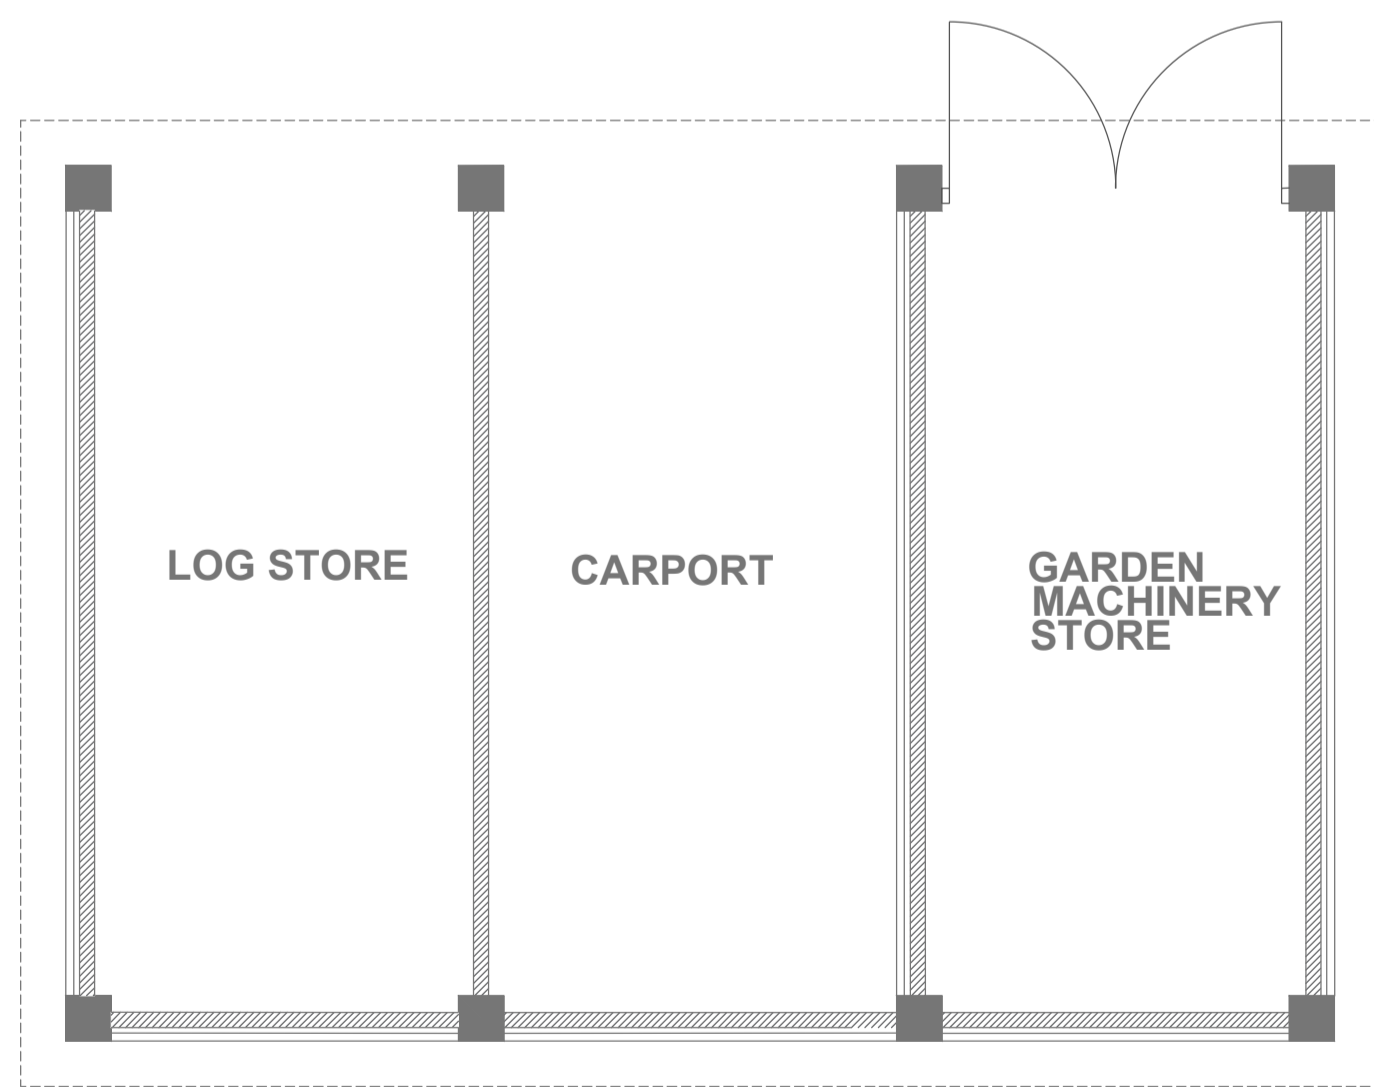

LOG AND GARDEN MACHINERY STORE - PLAN

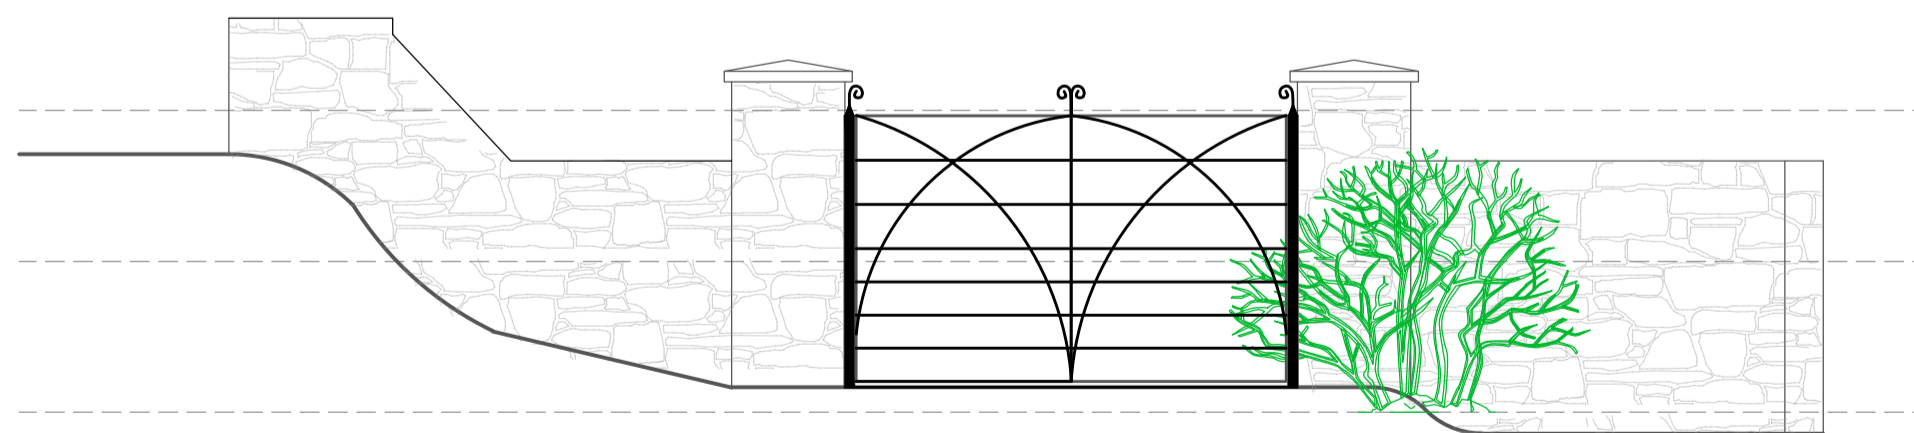

PROPOSED ENTRANCE GATES AND WALLING

DO NOT SCALE THIS DRAWING
 USE FIGURED DIMENSIONS ONLY
 ALL DIMENSIONS TO BE CHECKED
 ON SITE PRIOR TO CONSTRUCTION

ALL COPYRIGHT RESERVED ©

METERS

PROJECT THE ROOKERY, UPPER DOWDESWELL, CHELTENHAM, GLOS
 ADDRESS LOG AND GARDEN MACHINERY STORE
 PROJECT 1710 DRAWING WD103 AMENDMENT SCALE 1:50@A1 DATE 2022/01/27
 BAYTREE HOUSE, PARABOLA ROAD, CHELTENHAM, GL50 3BD 01242 269922, 07792904746
 RALPH@YOURARCHITECT.ORG.UK WWW.YOURARCHITECT.ORG.UK

RALPH GUILOR ARCHITECTS