



GENERAL NOTES

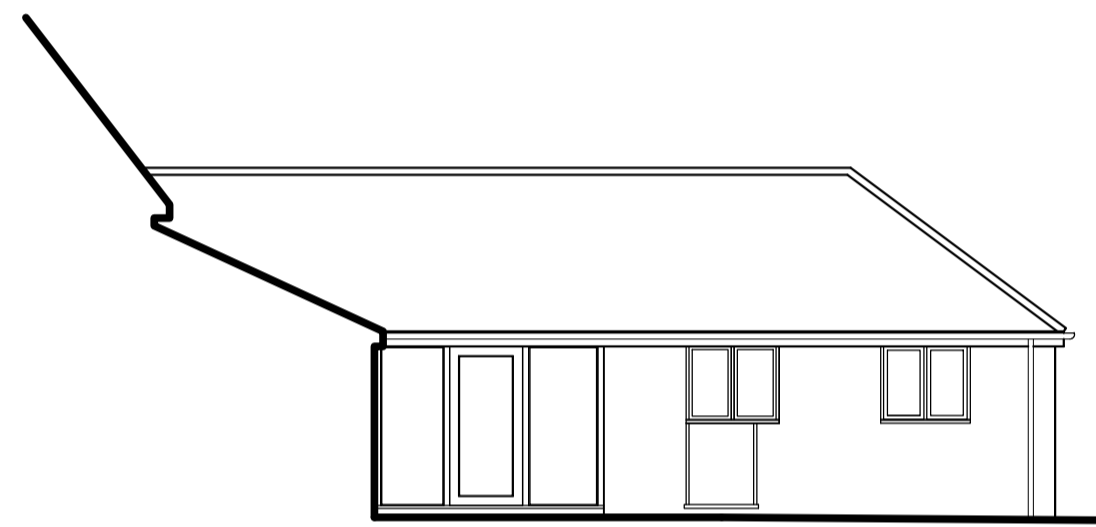


SOUTH ELEVATION



B - B ELEVATION

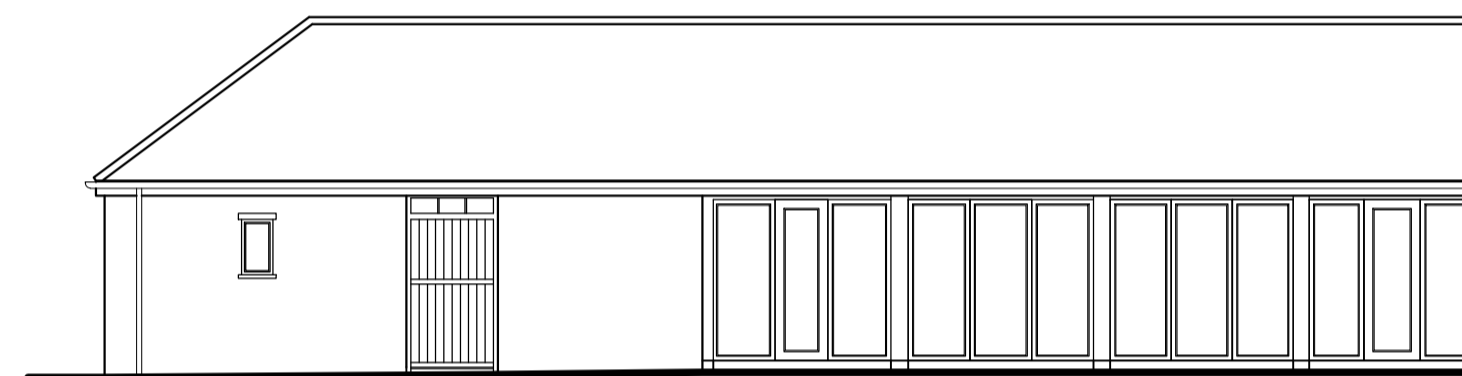

A - A ELEVATION

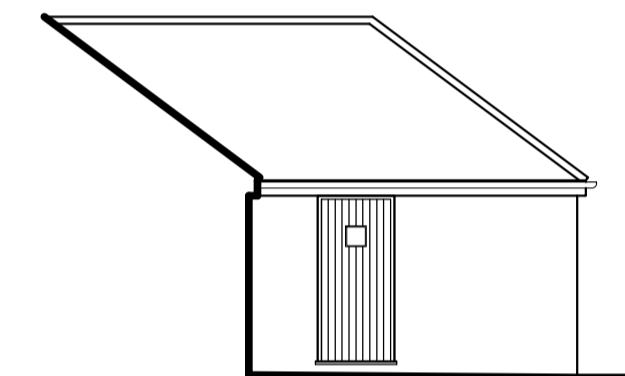

C - C ELEVATION

L	25/11/22	REVISED SCREEN DETAIL - KITCHEN END WALL
K	31/10/22	GARDEN WALL ADJUSTED
J	29/9/22	GARDEN WALL ADJUSTED
H	28/8/22	GARDEN WALL ADJUSTED - CAPPING
G	19/22	REVISED TO CLEAR PLANNING CONDITIONS
F	30/7/20	GATES ADJUSTED
E	24/7/20	FLINTWORK ADDED TO WALL
D	17/7/20	LAYOUT CHANGE
C	17/3/20	ALTERATIONS
B	12/3/20	CLIENT ALTERATION
A	26/2/20	LAYOUT CHANGE

No. Date Revisions

HOLLINS
Architects, Surveyors &
Planning Consultants

4A Market Hill
Framlingham
Suffolk
IP13 9BA

Telephone 01728 723959
Fax 01728 723947
E mail all@hollins.co.uk
Website www.hollins.co.uk

Client
MR & MRS L O'DONNELL

Site
CHURCH FARM BARN, WILBY

Project
NEW GLAZED SCREEN TO
END WALL OF KITCHEN


Details
PROPOSED

Scale
1:100 @ A1

Date
JULY 2020

Drawn by
RJB

Drawing number
2021 2L

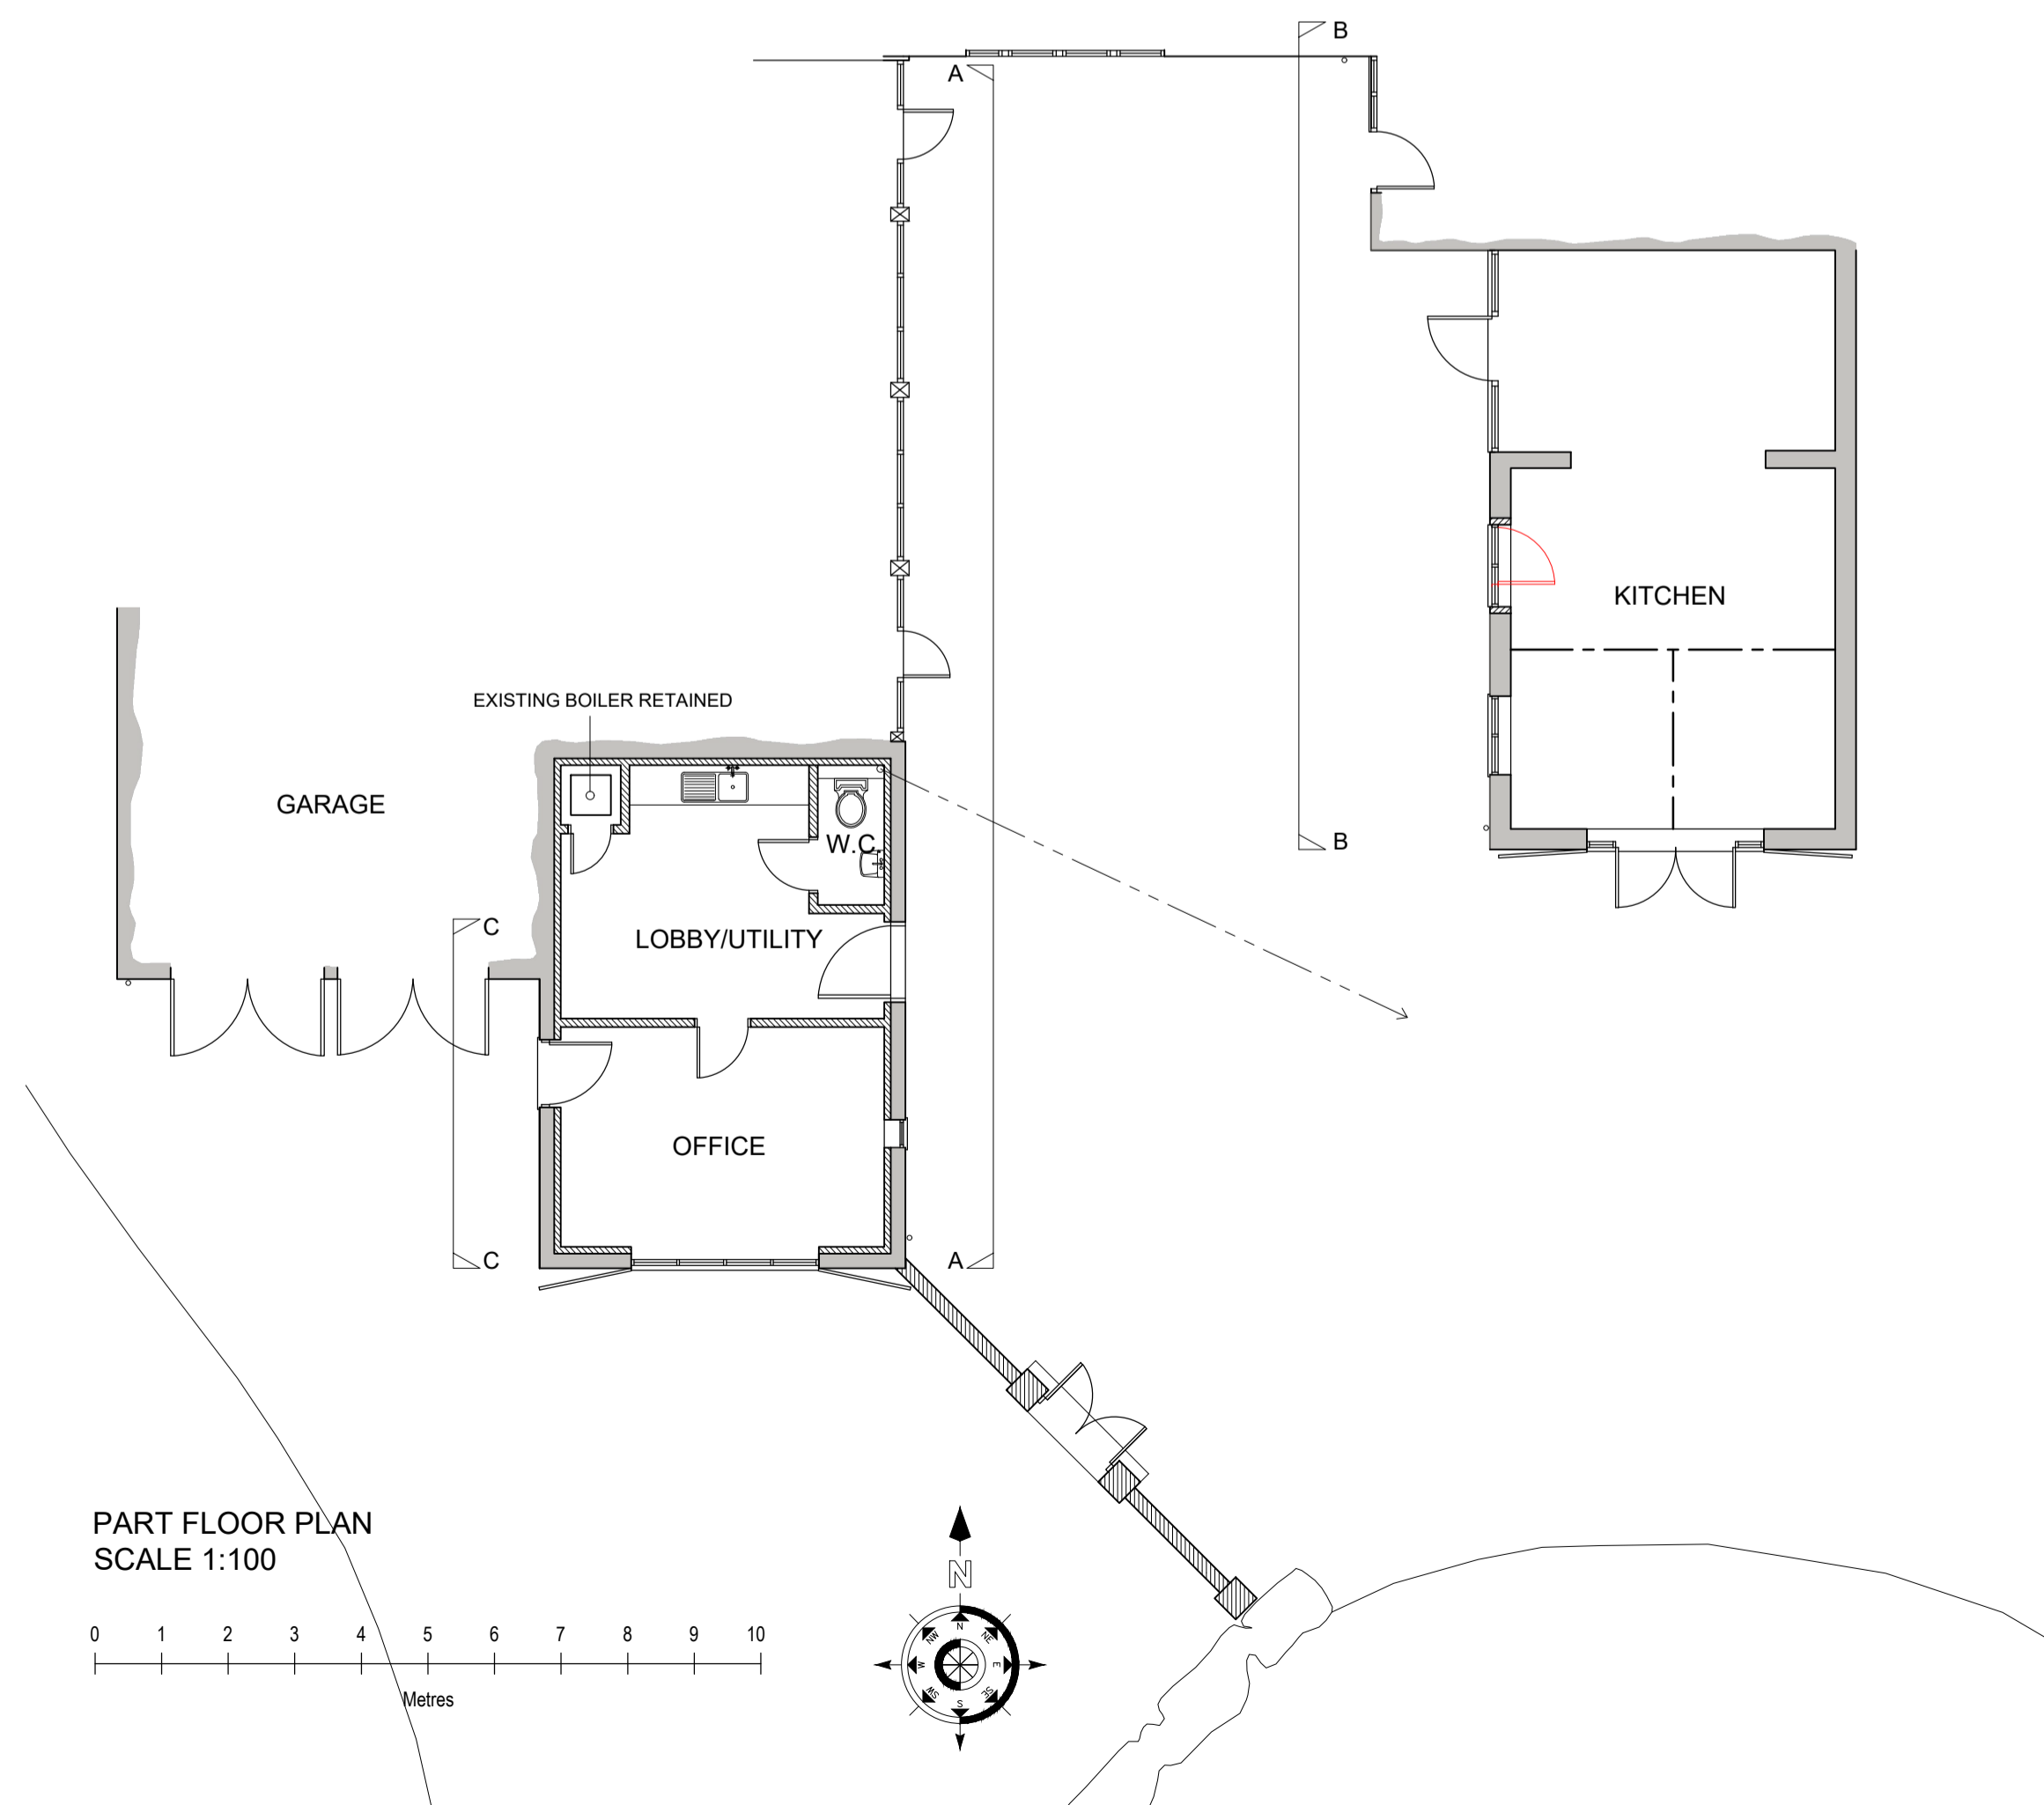

PART FLOOR PLAN
SCALE 1:100

This drawing is copyright. This drawing must not be scaled. Before commencing any work the contractor must set out and check all dimensions.