



**GENERAL NOTES**

-----

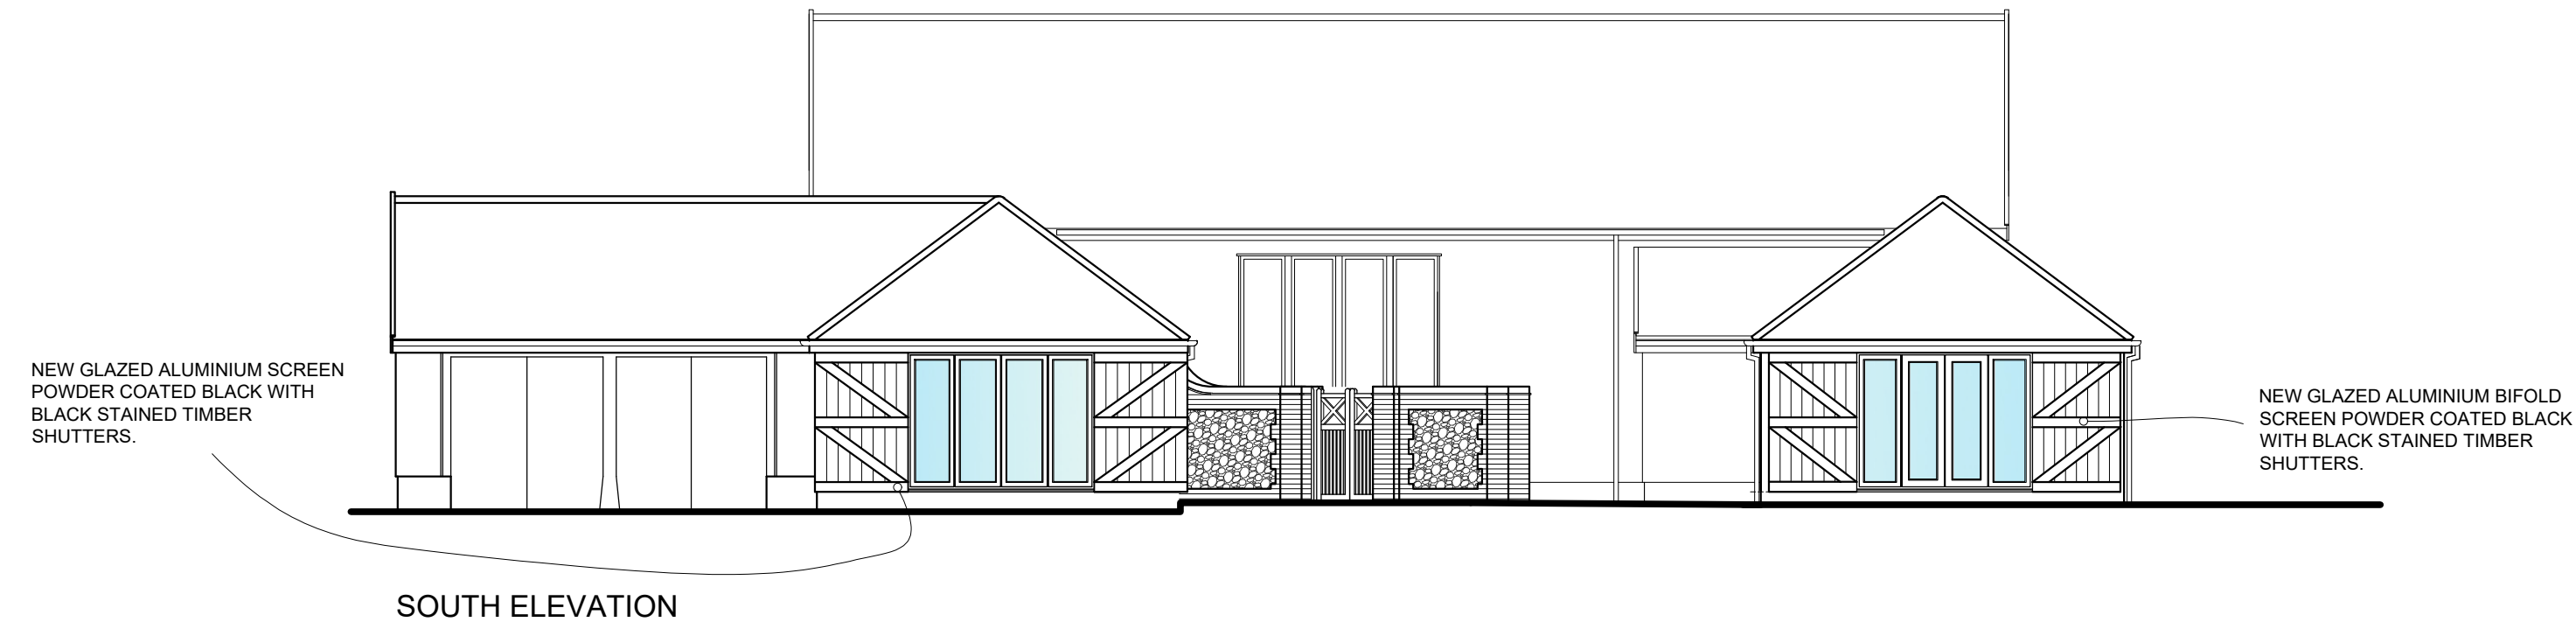


**SOUTH ELEVATION**

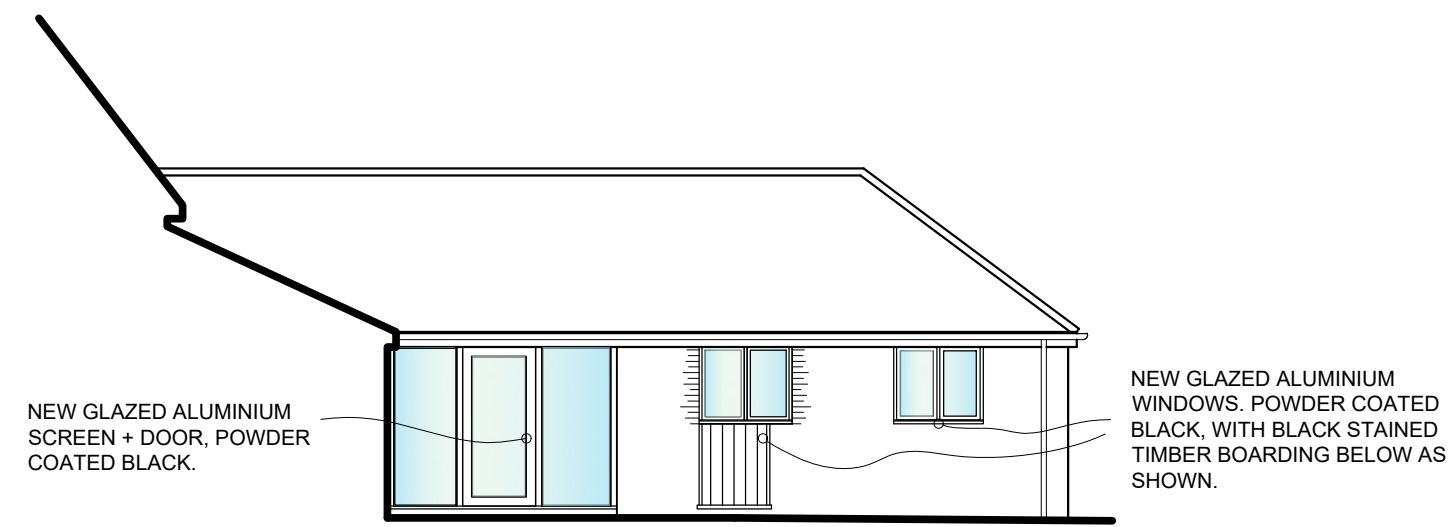

**B - B ELEVATION**





**A - A ELEVATION**

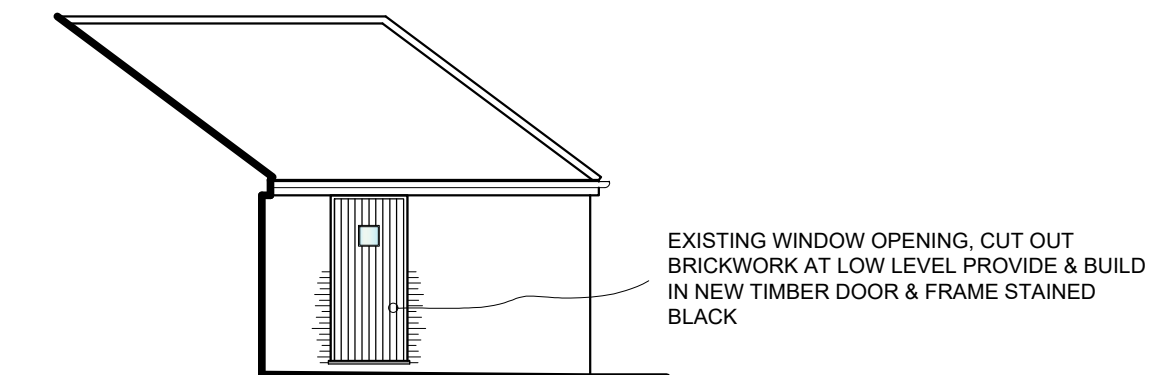

**C - C ELEVATION**

G	1/9/22	REVISED TO CLEAR PLANNING CONDITIONS
F	30/7/20	GATES ADJUSTED
E	24/7/20	FLINTWORK ADDED TO WALL
D	17/7/20	LAYOUT CHANGE
C	17/3/20	ALTERATIONS
B	12/3/20	CLIENT ALTERATION
A	26/2/20	LAYOUT CHANGE
No. Date Revisions		
Revisions		

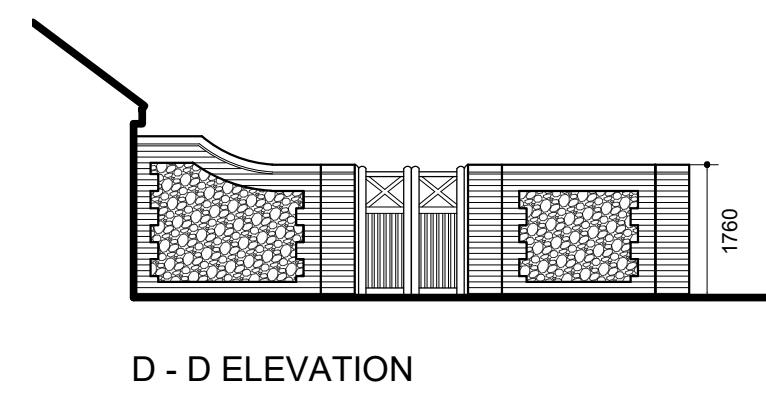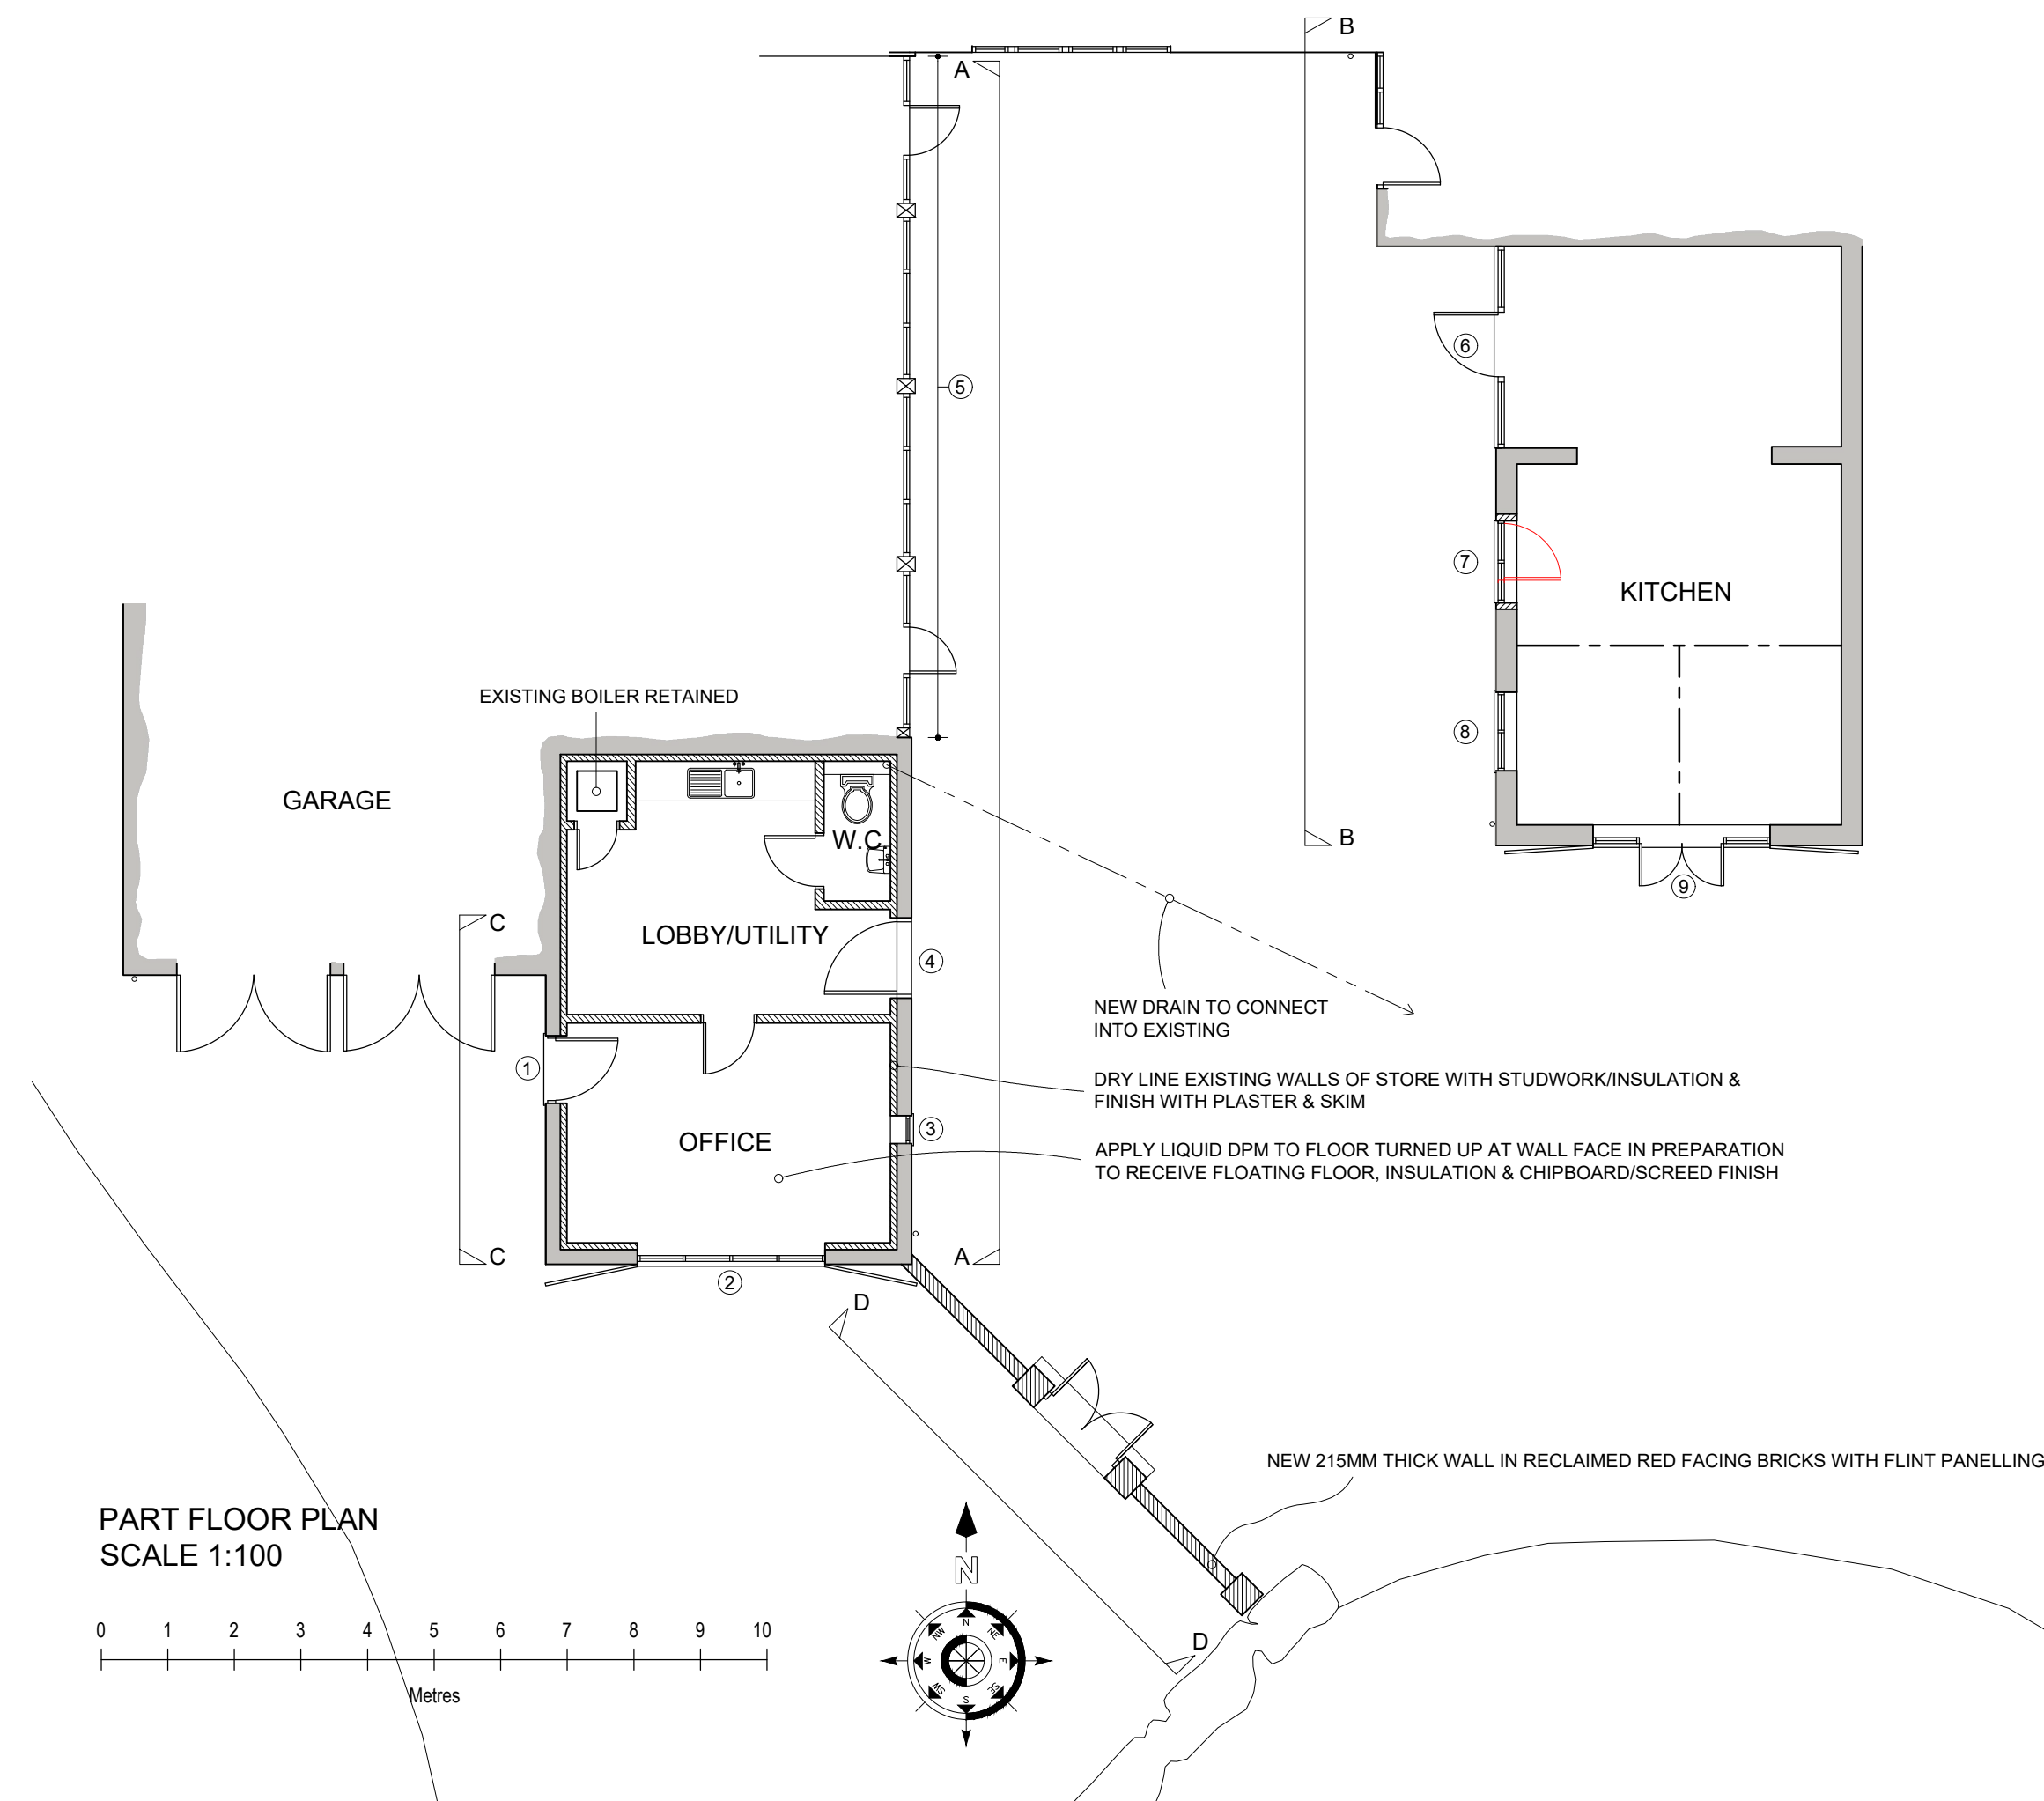

**D - D ELEVATION**

**HOLLINS**  
Architects, Surveyors & Planning Consultants

4A Market Hill  
Framlingham  
Suffolk  
IP13 9BA

Telephone 01728 723959  
Fax 01728 723947  
E-mail [all@hollins.co.uk](mailto:all@hollins.co.uk)  
Website [www.hollins.co.uk](http://www.hollins.co.uk)

Client  
MR & MRS L O'DONNELL

Site  
CHURCH FARM BARN, WILBY

Project  
PROPOSED ALTERATIONS

Details  
PROPOSED

Scale  
1:100 @ A1

Date  
JULY 2020

Drawn by  
RJB

Drawing number  
**2021 2G**

This drawing is copyright. This drawing must not be scaled. Before commencing any work the contractor must set out and check all dimensions.