



Proposed Lightwell Plan
1:100@A1

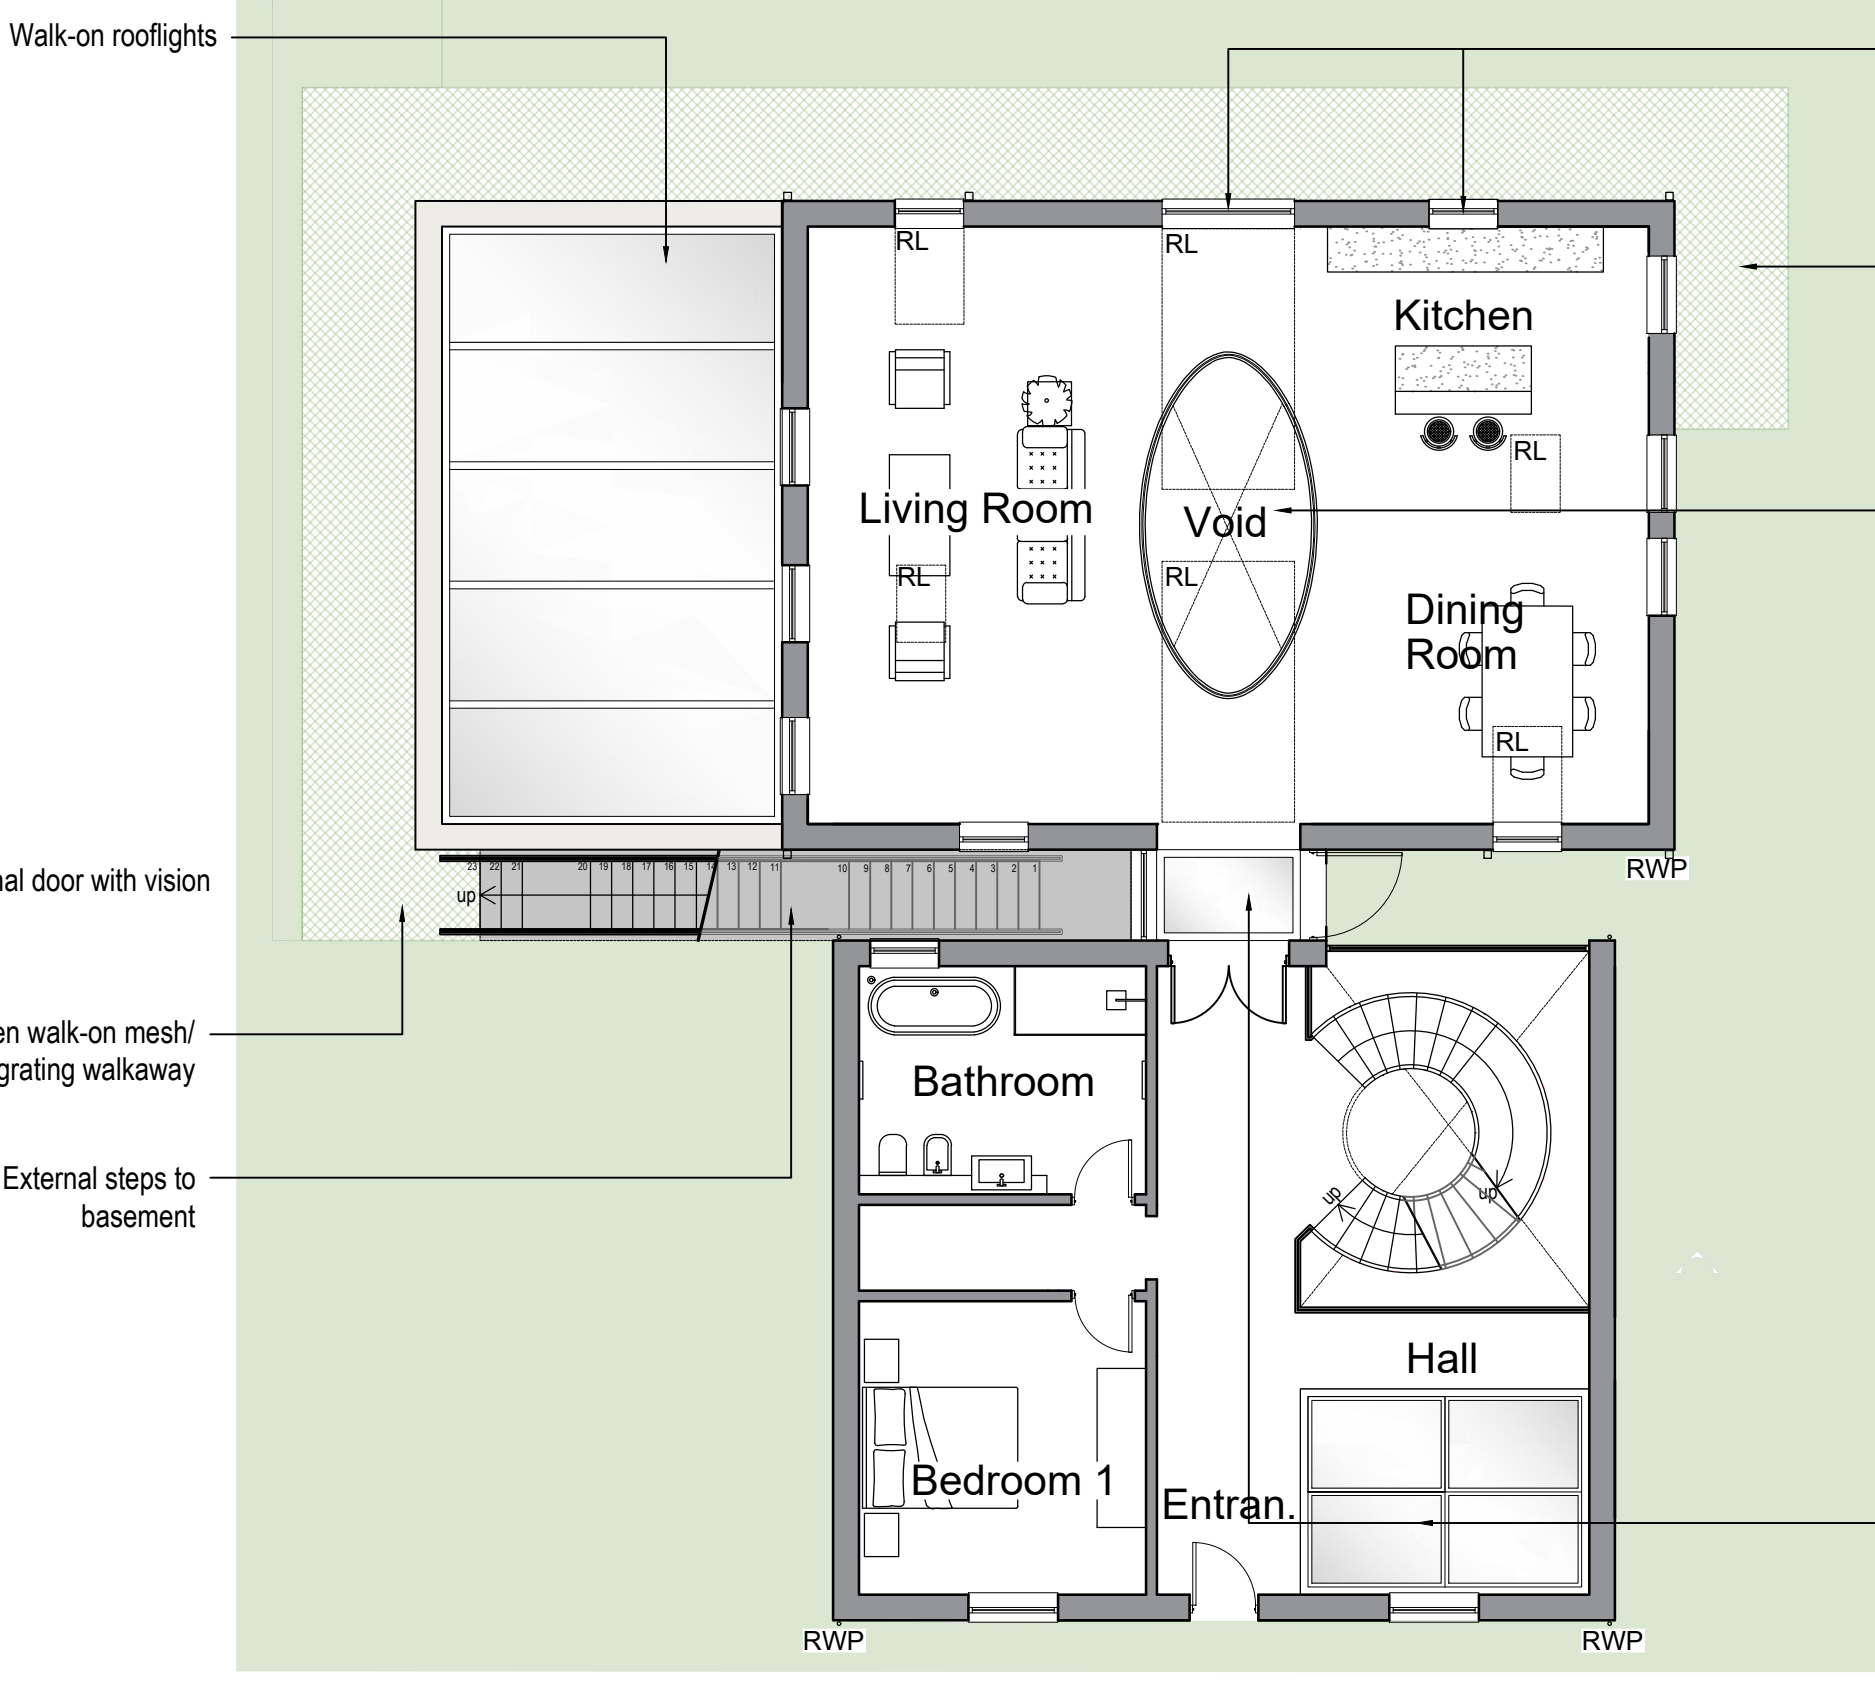


Proposed Ground Floor Plan
1:100@A1

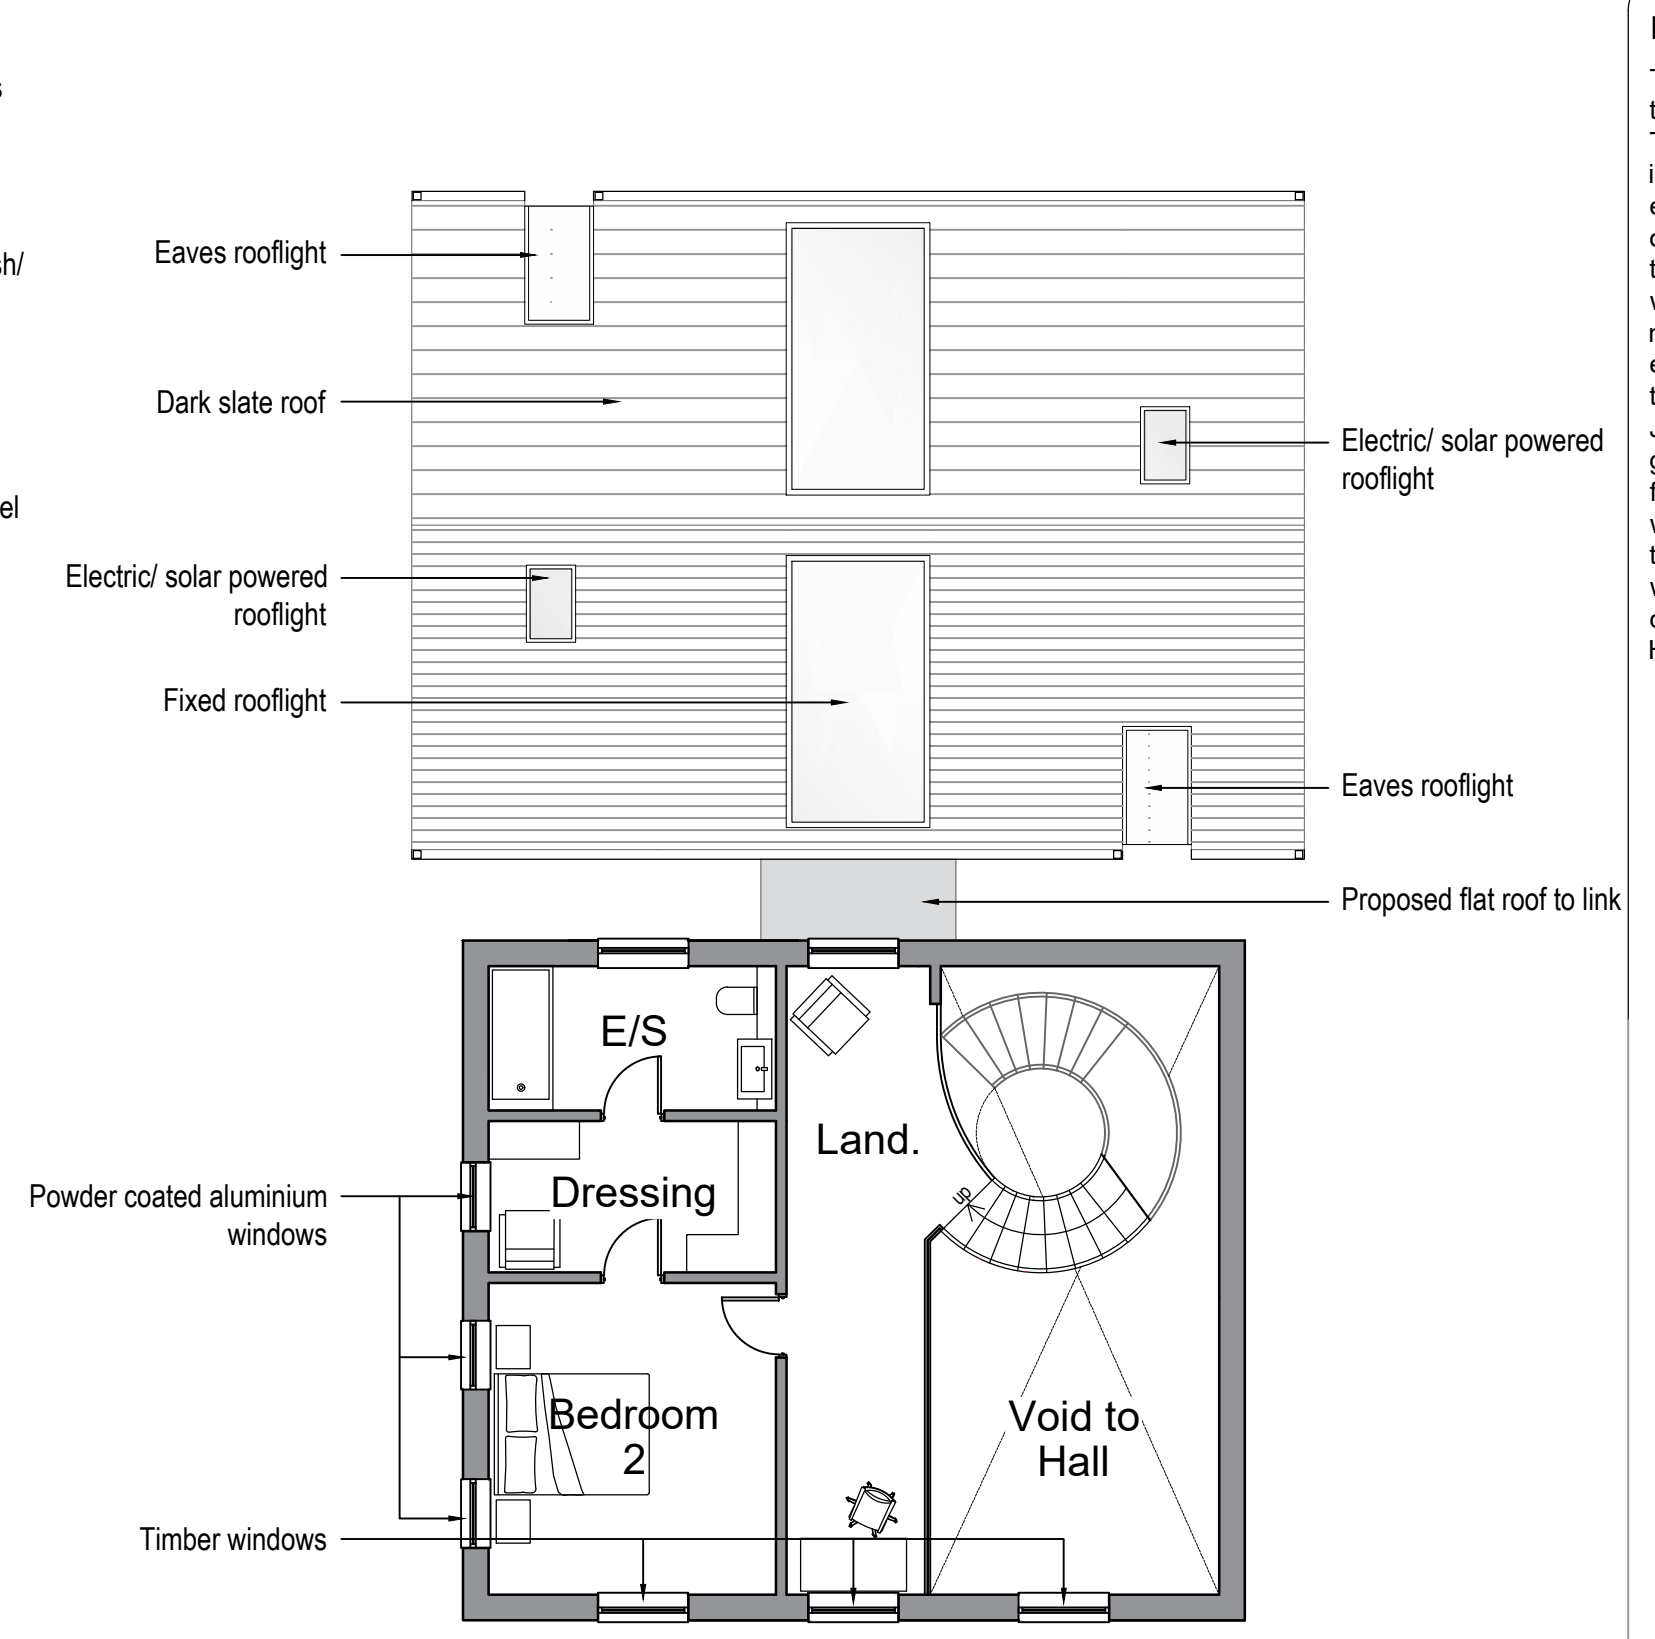


Proposed First Floor Plan
1:100@A1


NOTES:
This drawing may not be used for any purpose other than that which is stated on the face of the drawing. The user of this drawing shall be liable for and shall indemnify Jonathan Holland Architects against any expense, liability, loss, claim or proceedings suffered or arising out of or in connection with any use of this drawing other than for the purpose for which it was supplied. Jonathan Holland Architects shall have no liability whatsoever for any damage, loss and / or expense resulting directly or indirectly from a use of this drawing. Copyright in all drawings is vested in Jonathan Holland Architects who are prepared to grant a licence to use this drawing for the purpose for which it is supplied and not for any other purpose whatsoever. The accuracy of dimensions scaled from the drawing is not guaranteed. Required dimensions which are not given in figures on the drawing or not calculable therefrom must be obtained from Jonathan Holland Architects.

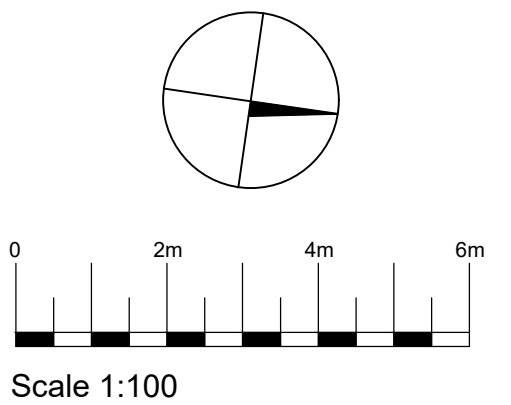


Area Calculations:
Existing Building Total Area: 276.23sqm
Replacement Dwelling (Ground and First Floor): Existing Building + 5% = 290sqm

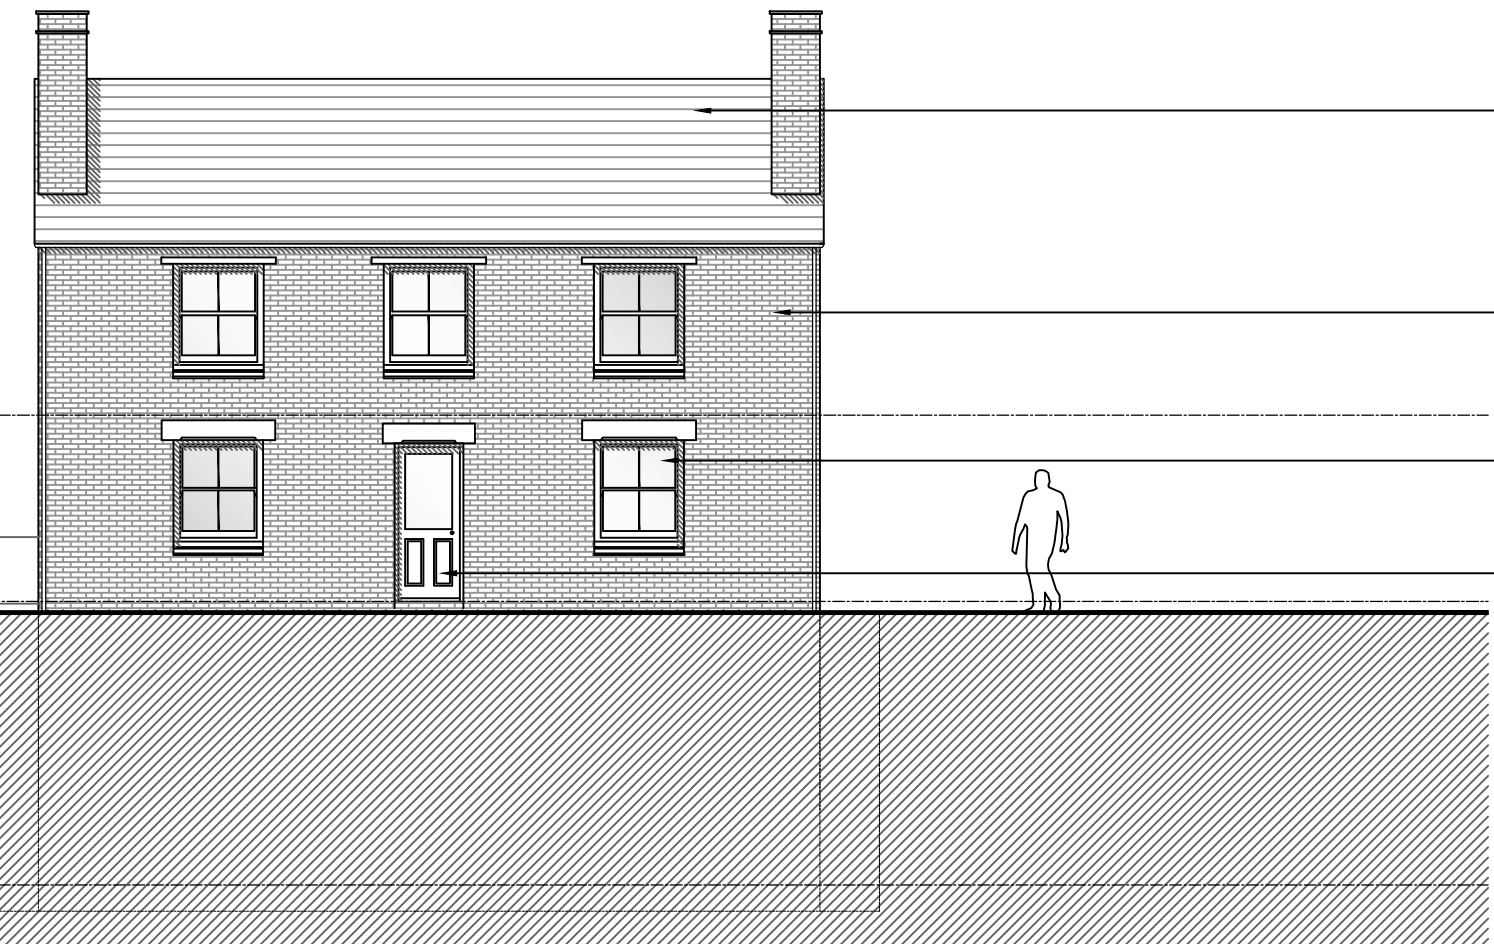


Proposed East Elevation
1:100@A1

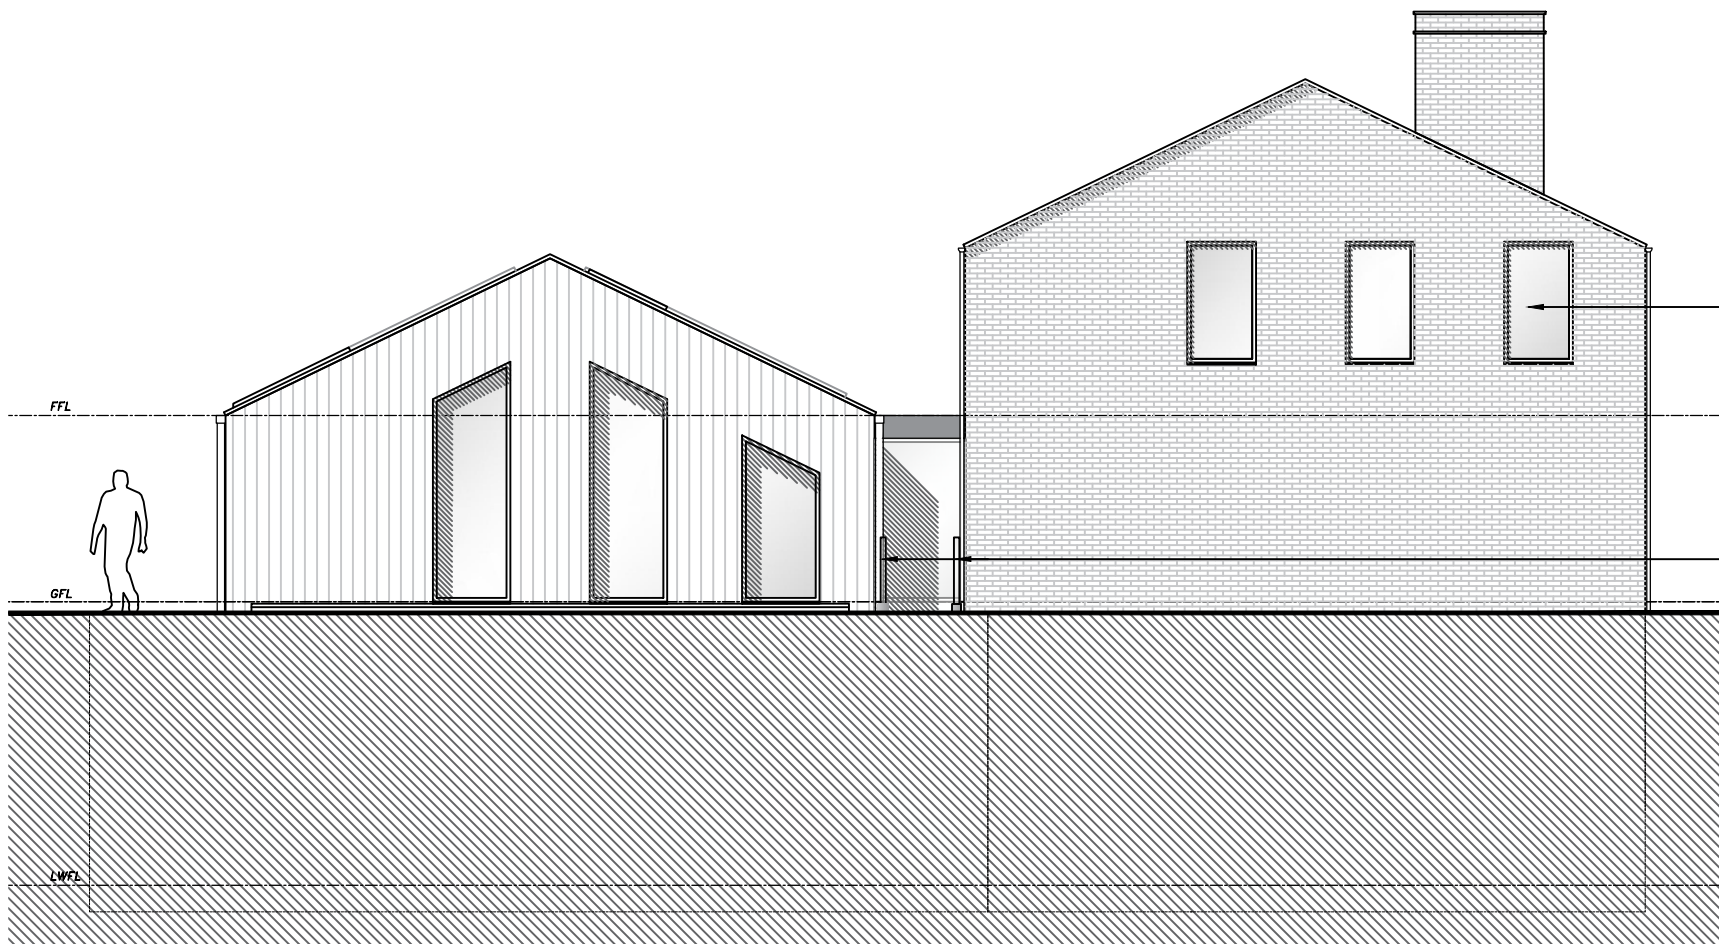

Proposed South Elevation
1:100@A1

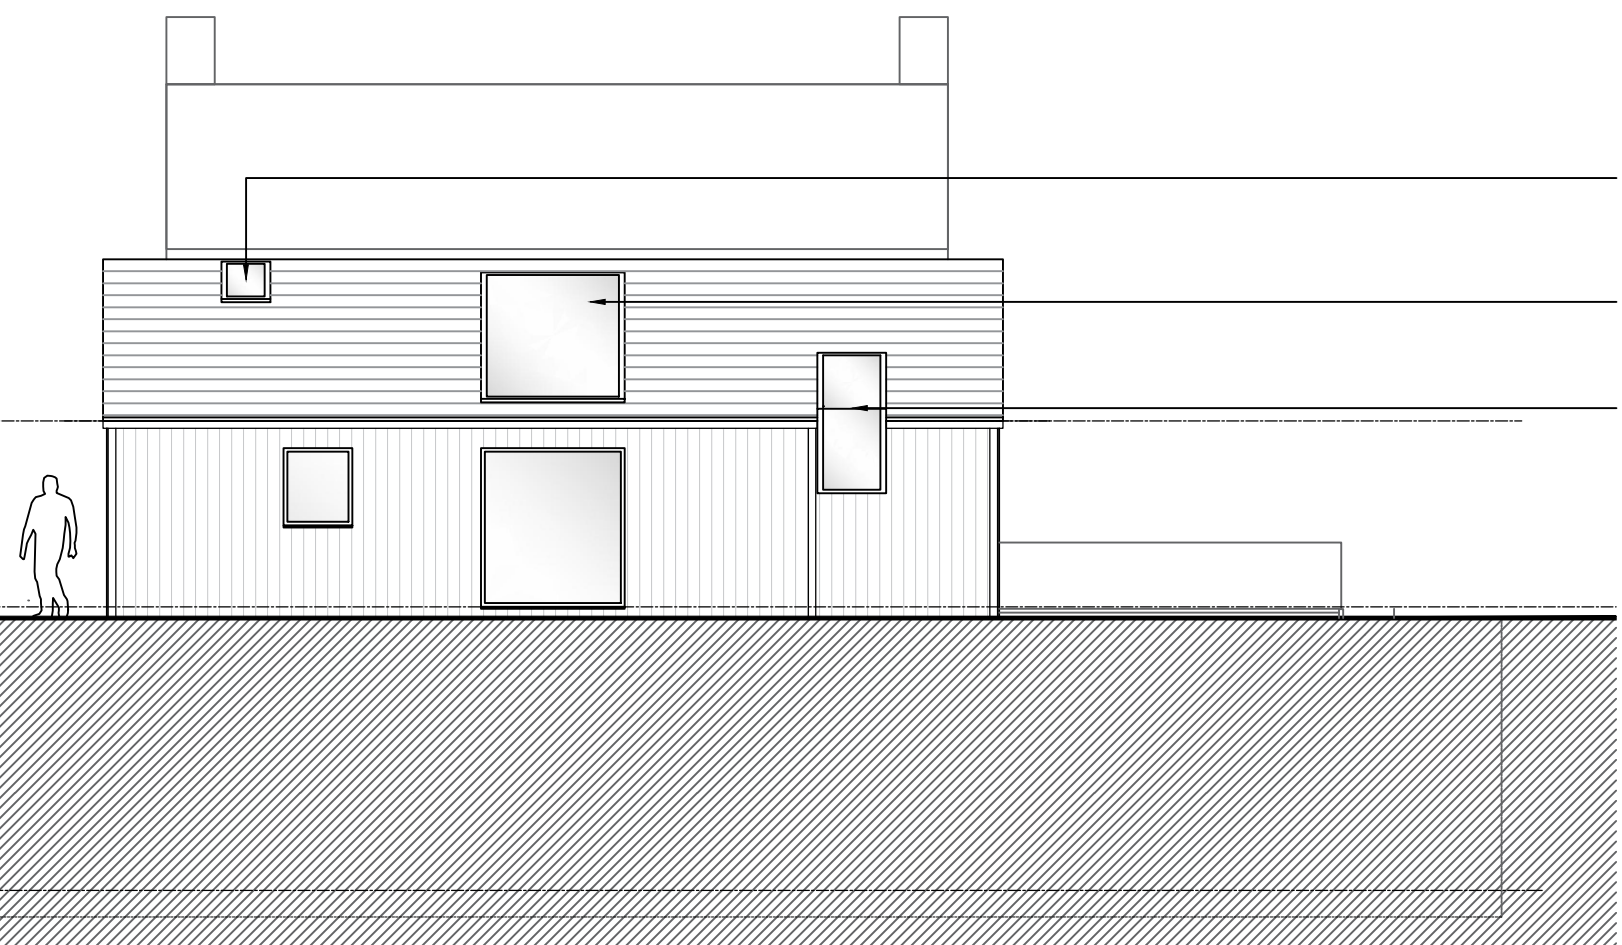

Proposed West Elevation
1:100@A1

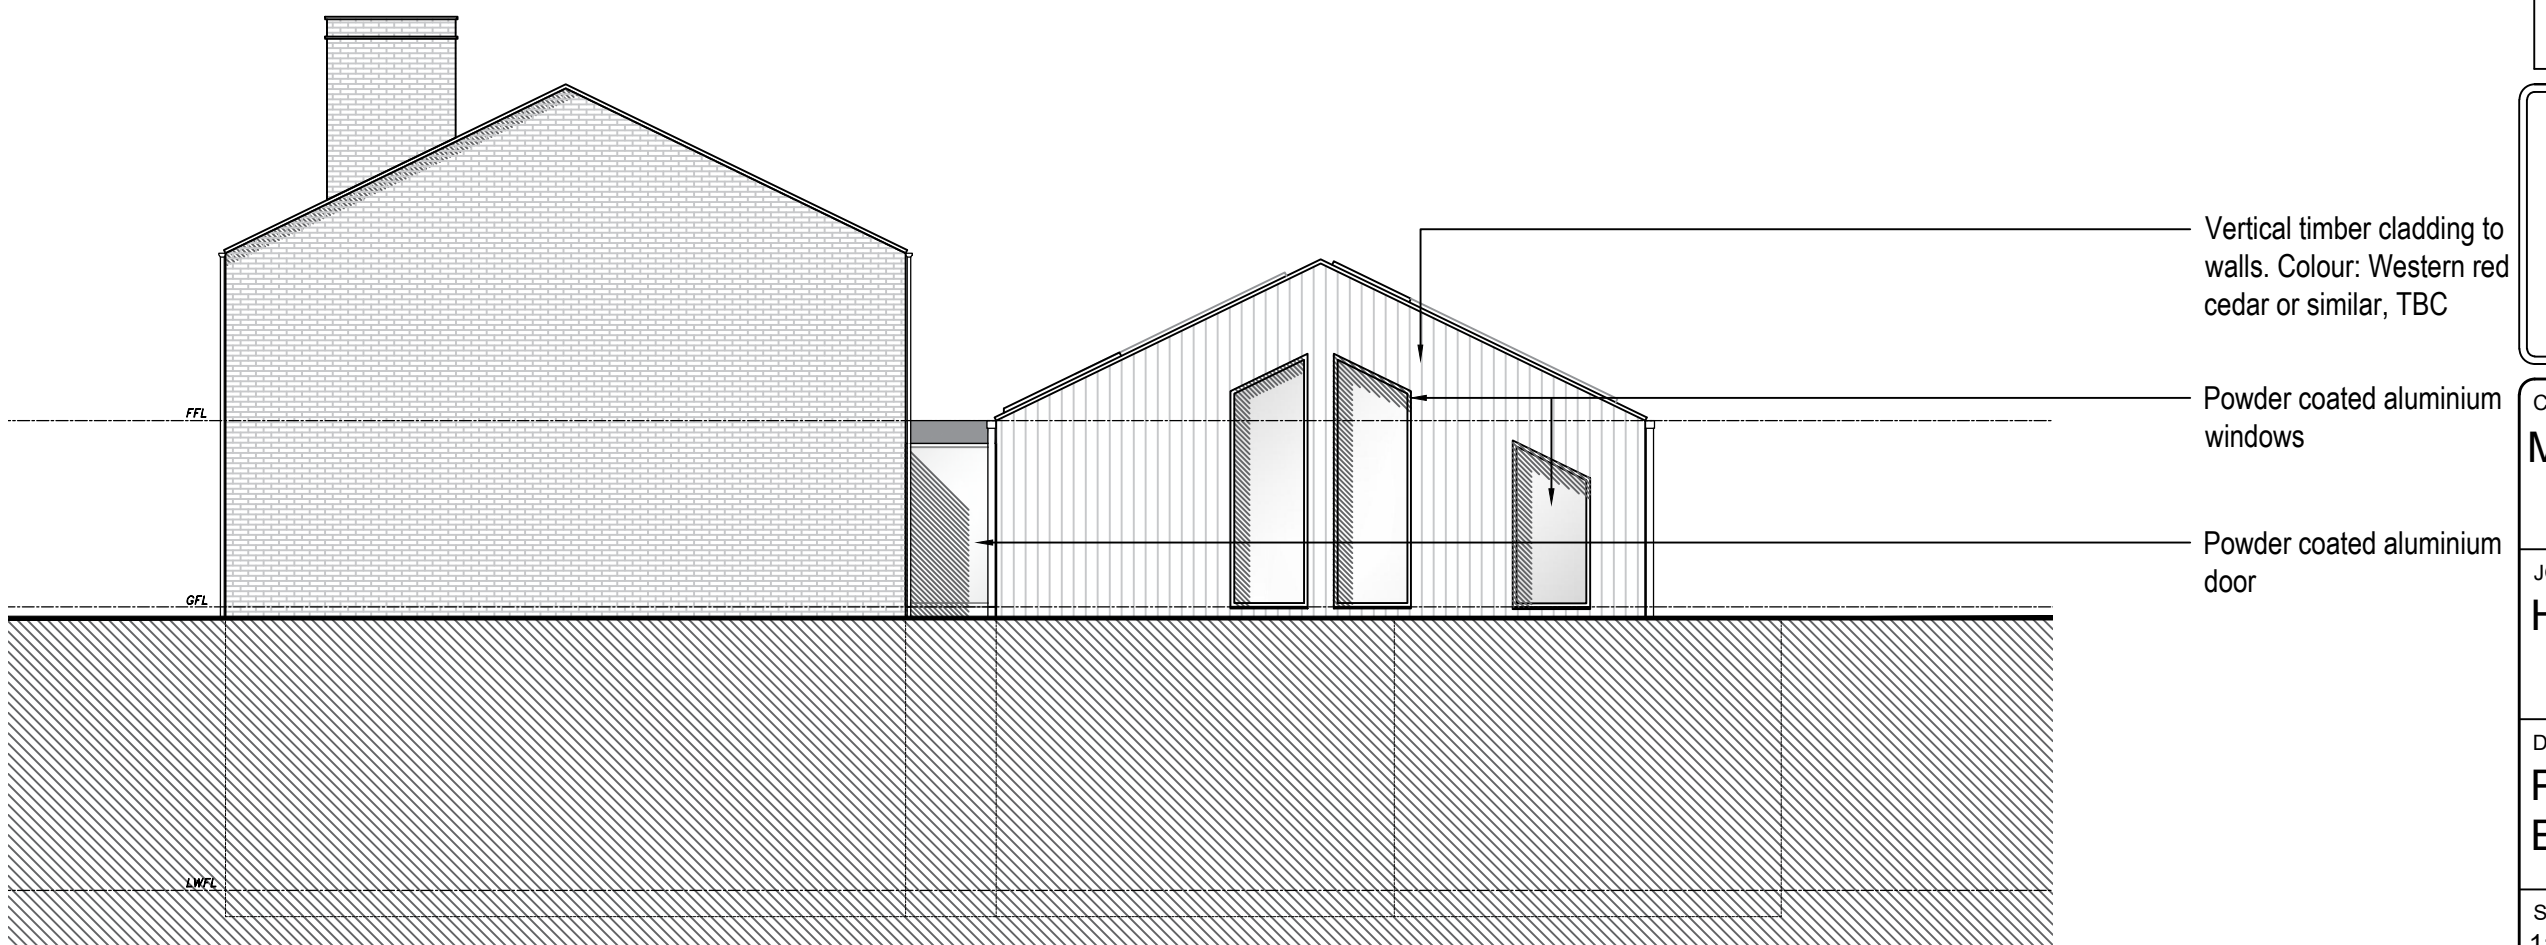

Proposed North Elevation
1:100@A1

PLANNING			
REV	NAME	DATE	AMENDMENTS

JONATHAN HOLLAND ARCHITECTS
17 HIGH STREET KENILWORTH WARWICKSHIRE CV8 1LY
TELEPHONE 01926 855259 FACSIMILE 01926 855260
e-mail admin@johlandarchitects.co.uk

CLIENT
Mr & Mrs Parry

JOB TITLE
Holly Farm, Beausale

DRAWING TITLE
Proposed Plans and Elevations

SCALE	DRAWN	CHECKED	DATE
1:100@A1	IS/KK	JHA	Nov 2022
JOB NO.	DRG. NO.	REVISION	
2046	PL24	A	