






FRONT ELEVATION



REAR ELEVATION

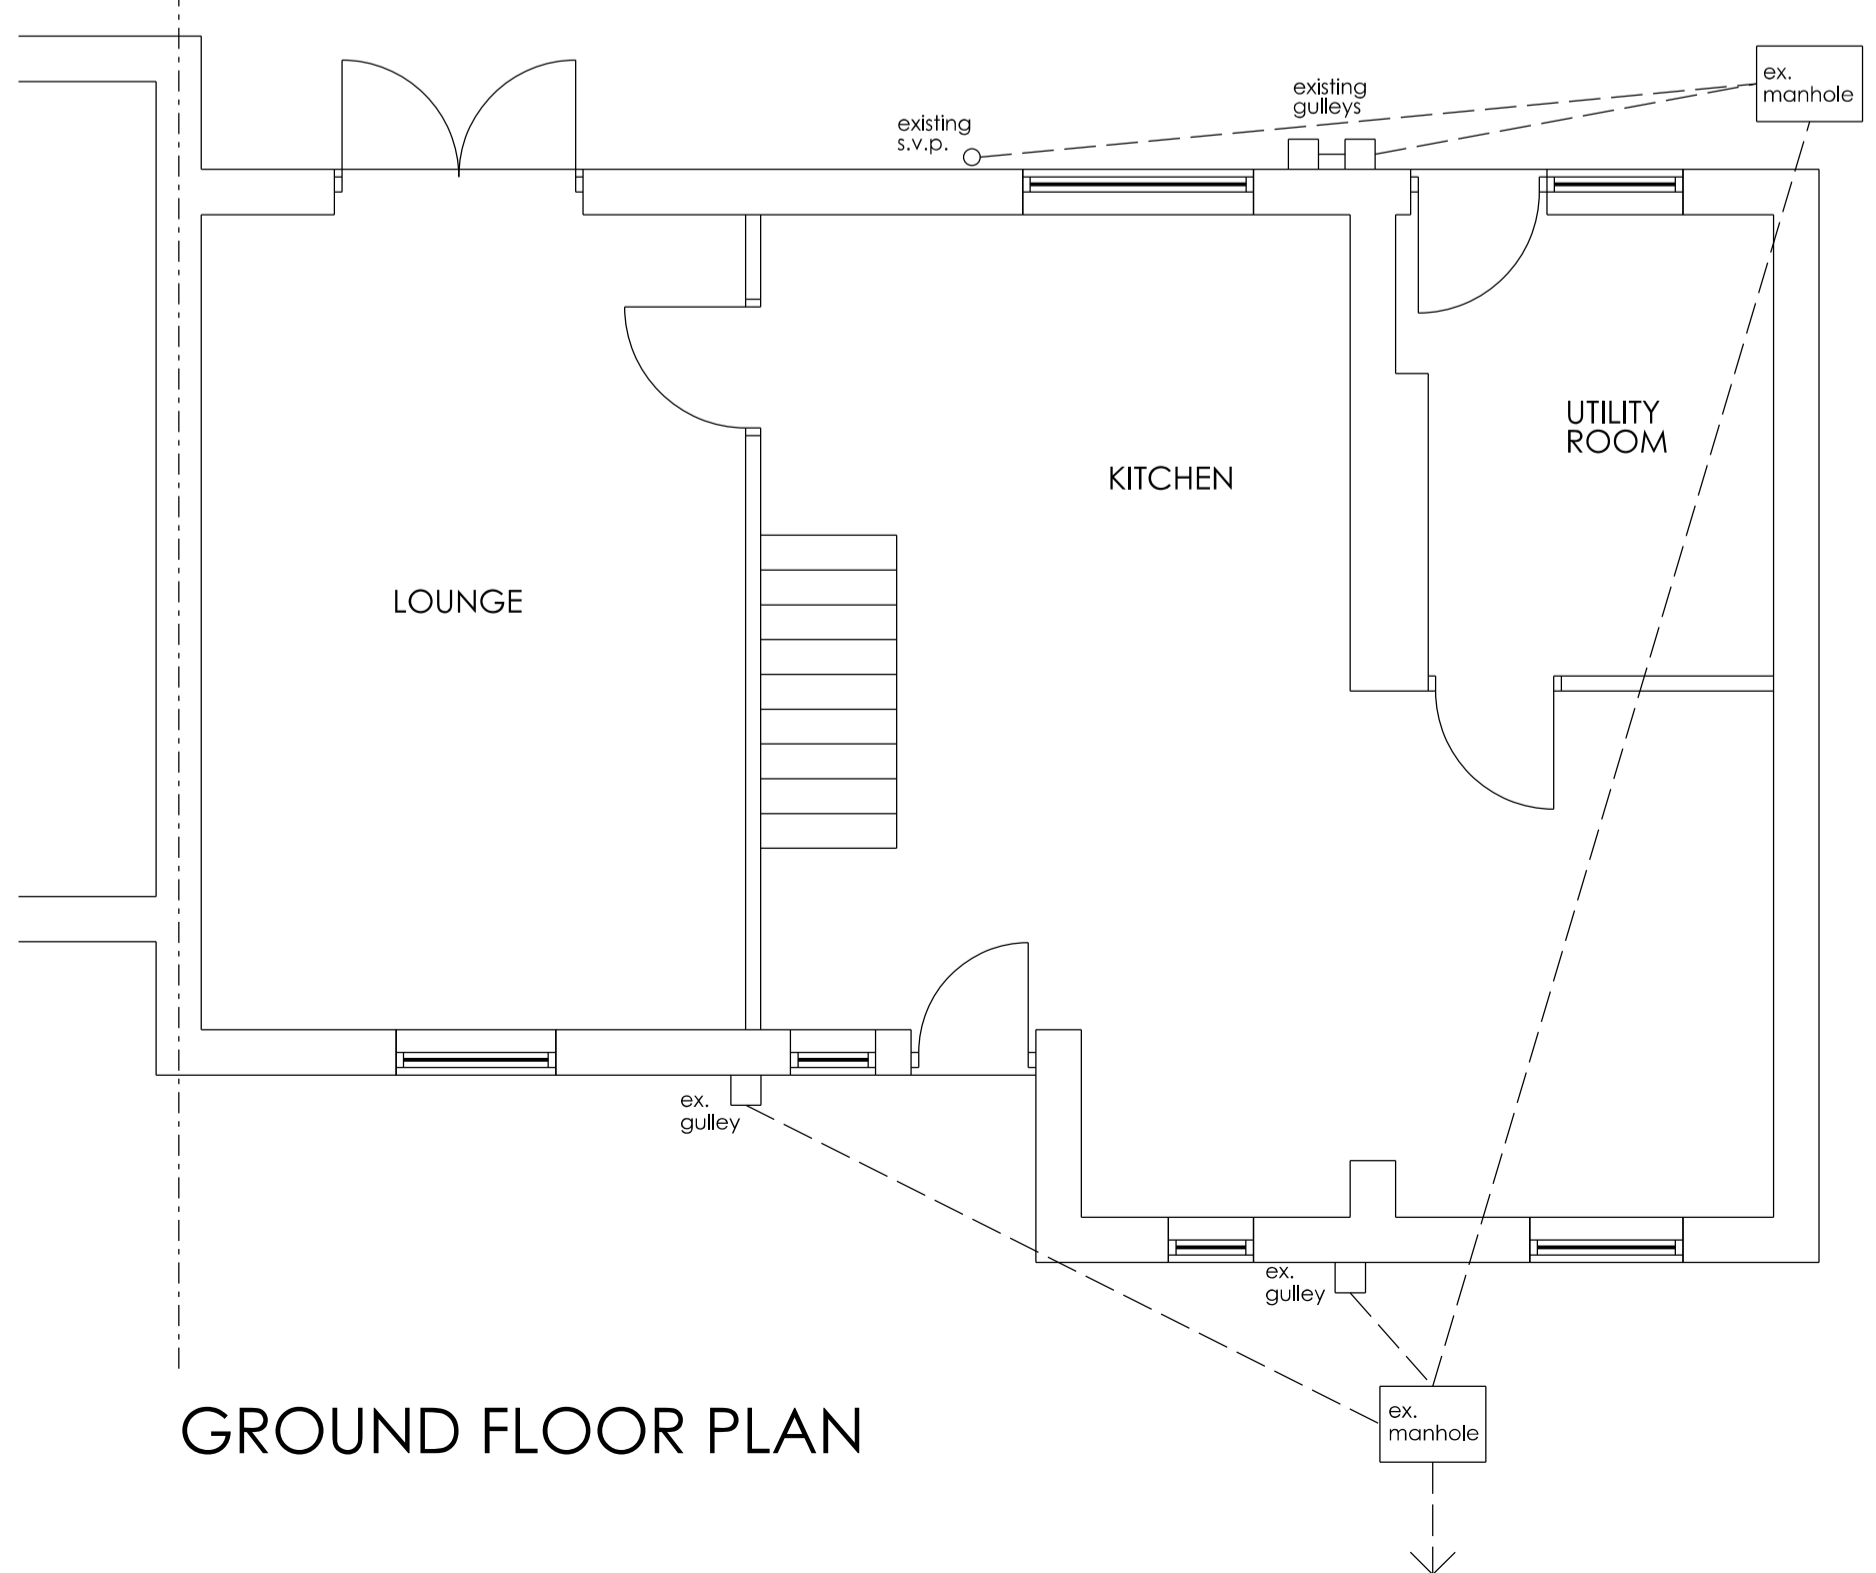

GROUND FLOOR PLAN

 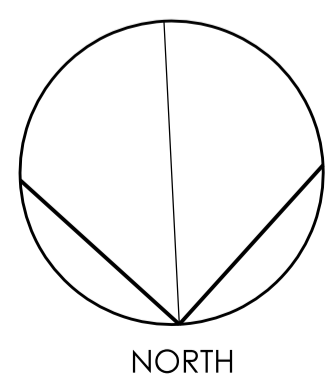

A	NOV 22	SCALE BAR AND NORTH POINT ADDED
Rev	Date	Description
<p>Job Title</p> <p>PROPOSED PERGOLA 10 CAMERON ROAD PRUDHOE NORTHUMBERLAND NE42 5AJ</p>		
<p>Drawing Title</p> <p>EXISTING PLAN AND ELEVATIONS</p>		<p>Drawing No. Rev</p> <p>AGW / 01 A</p>
Date	Scale	Drawn
OCT 2022	1:50	
Checked		