


NORTH

CAMERON ROAD

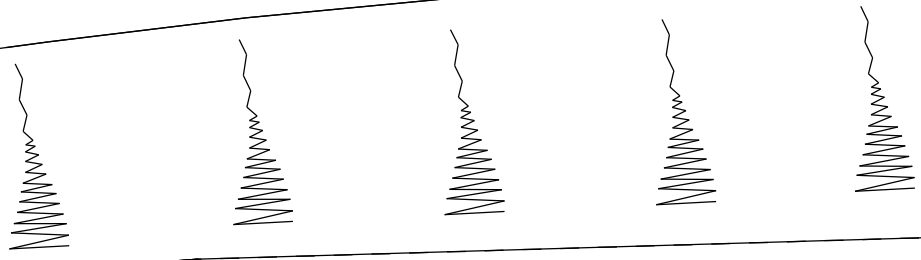


0.9M HIGH
TIMBER FENCE

10

PAVING SLAB
PATIO

2.0M HIGH
CLOSE BOARDED
FENCE

1.8M HIGH
TIMBER FENCE

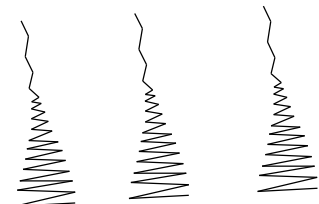

SLOPED LAWN

SUN
HOUSE

1.8M HIGH
TIMBER FENCE



A	NOV 22	SCALE BAR ADDED.
Rev	Date	Description

Job Title
 PROPOSED PERGOLA
 10 CAMERON ROAD
 BRIDGHOPE
 NORTHUMBERLAND
 NE42 5AJ

Drawing Title PROPOSED SITE PLAN	Drawing No. Rev AGW / 03 A
-------------------------------------	-------------------------------

Date OCT 2022	Scale 1:200	Drawn	Checked
------------------	----------------	-------	---------