






FRONT ELEVATION



REAR ELEVATION

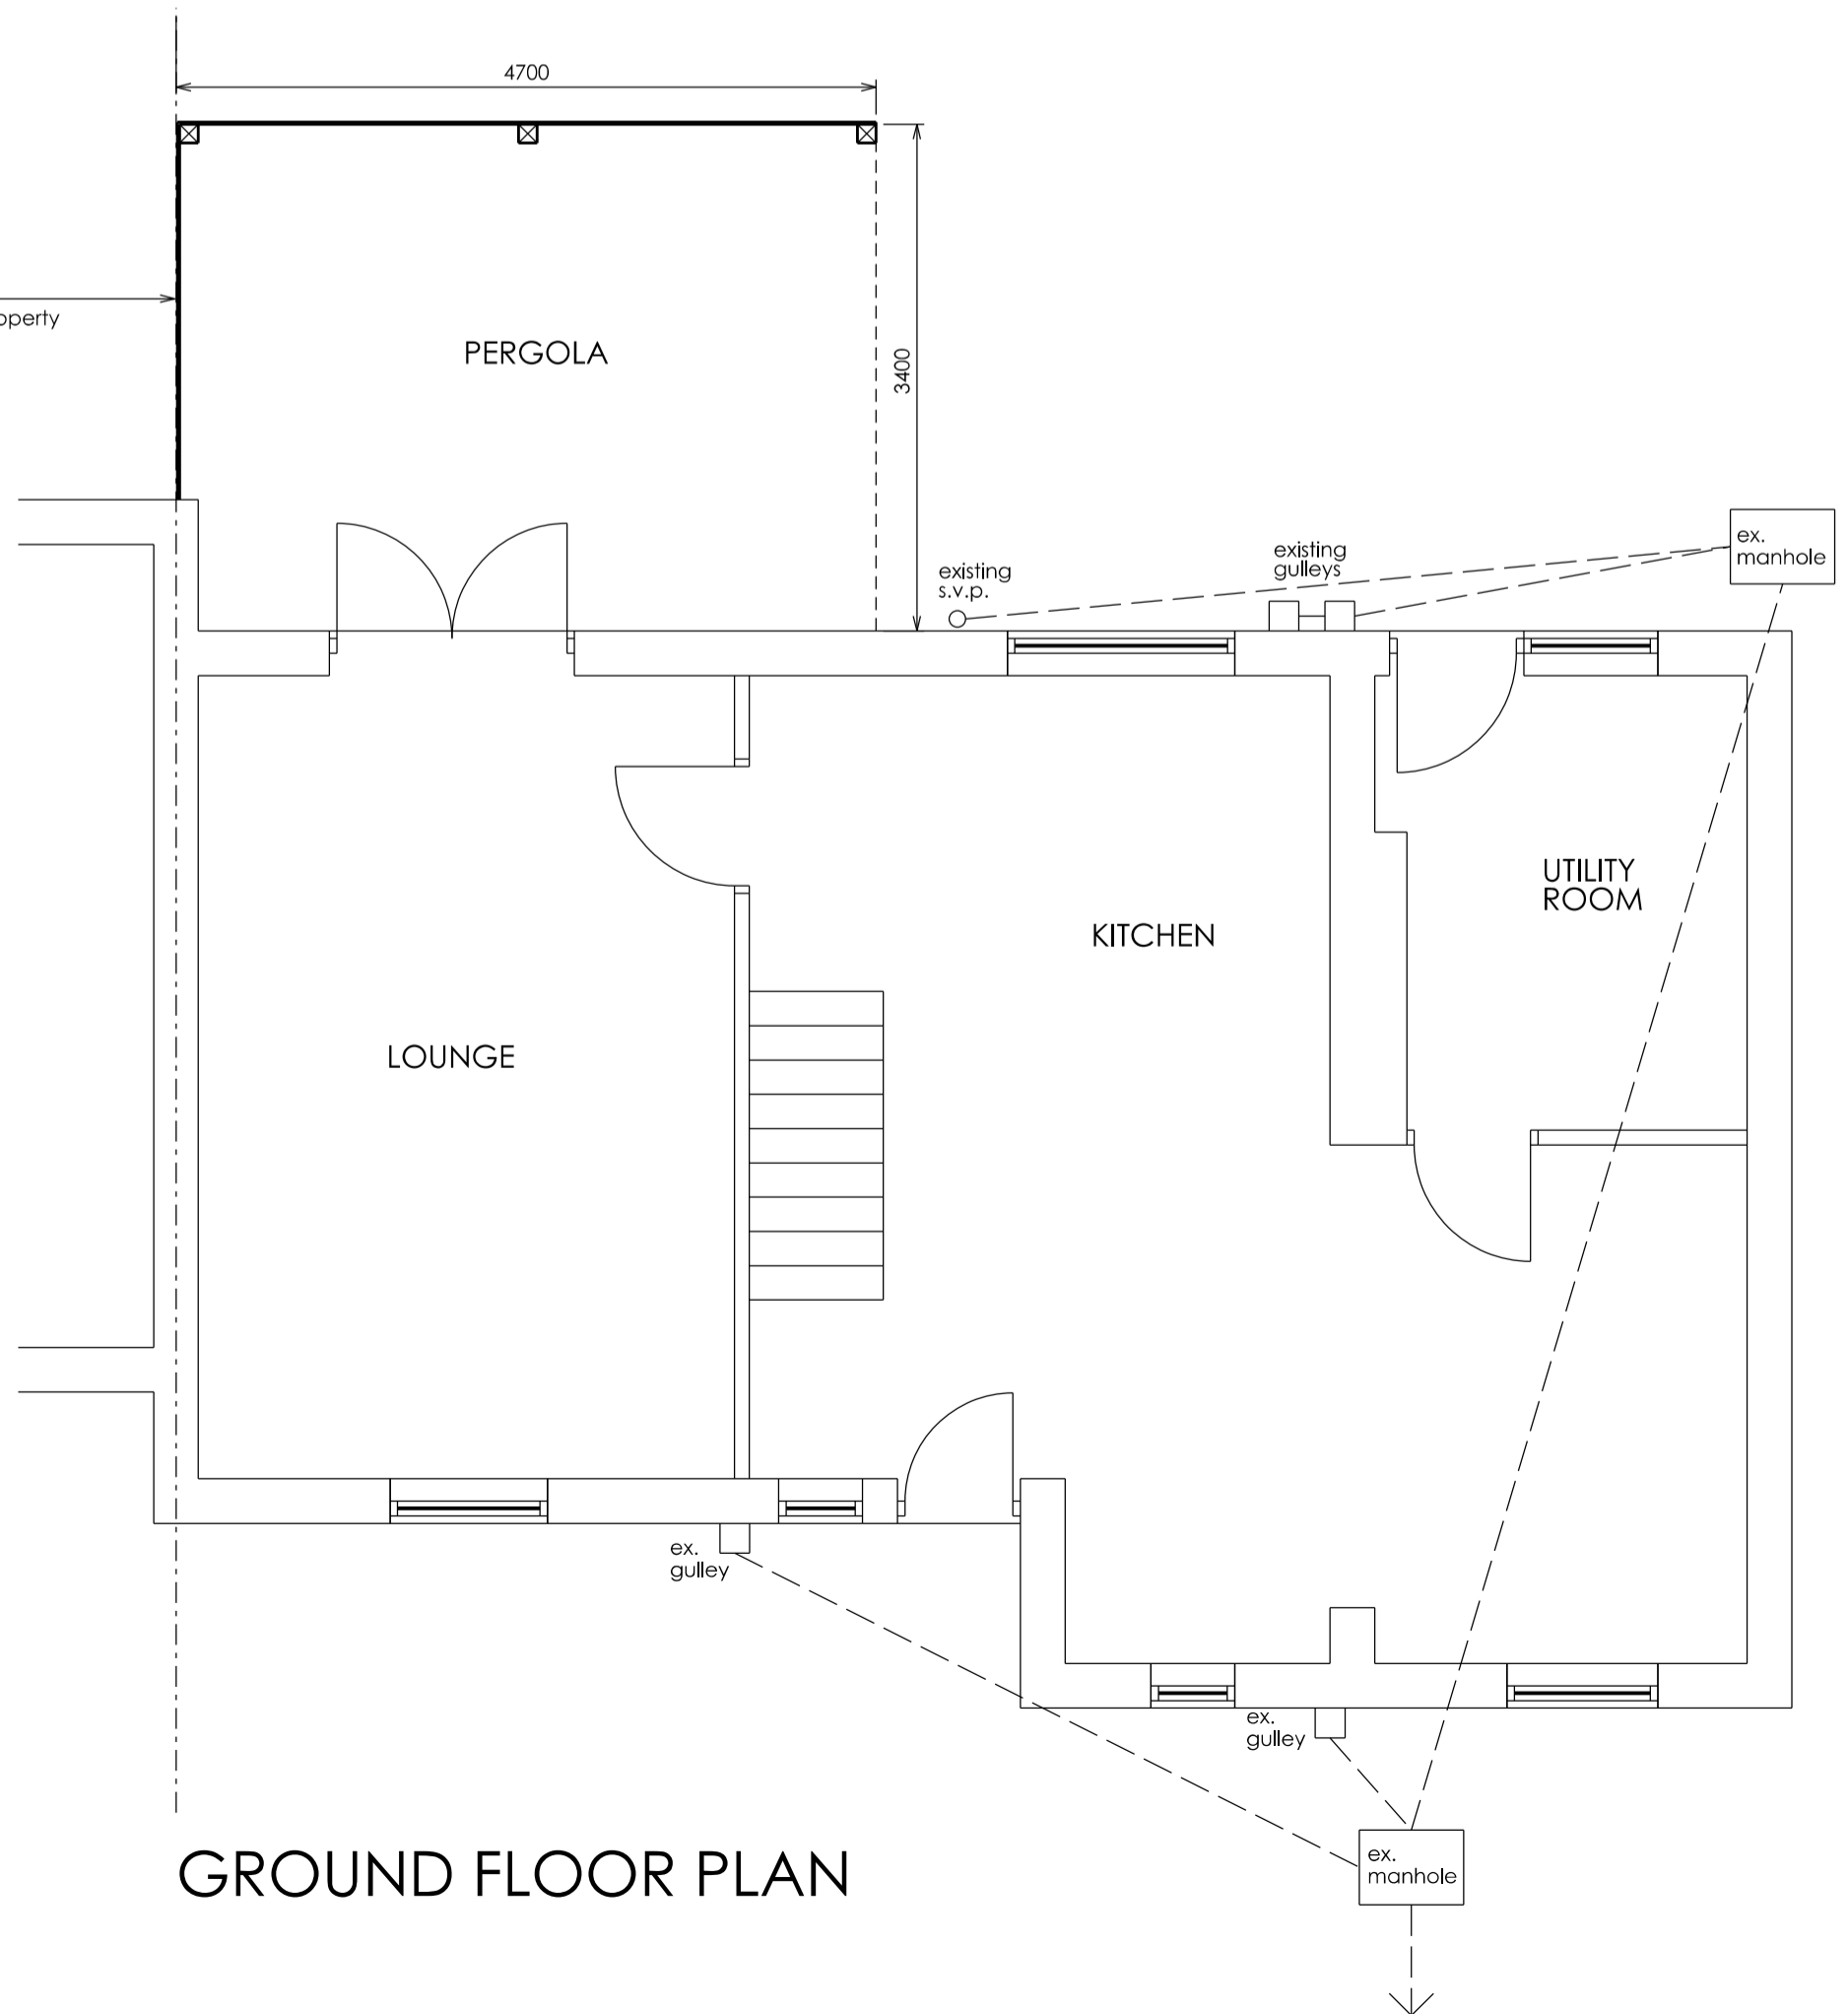


GROUND FLOOR PLAN

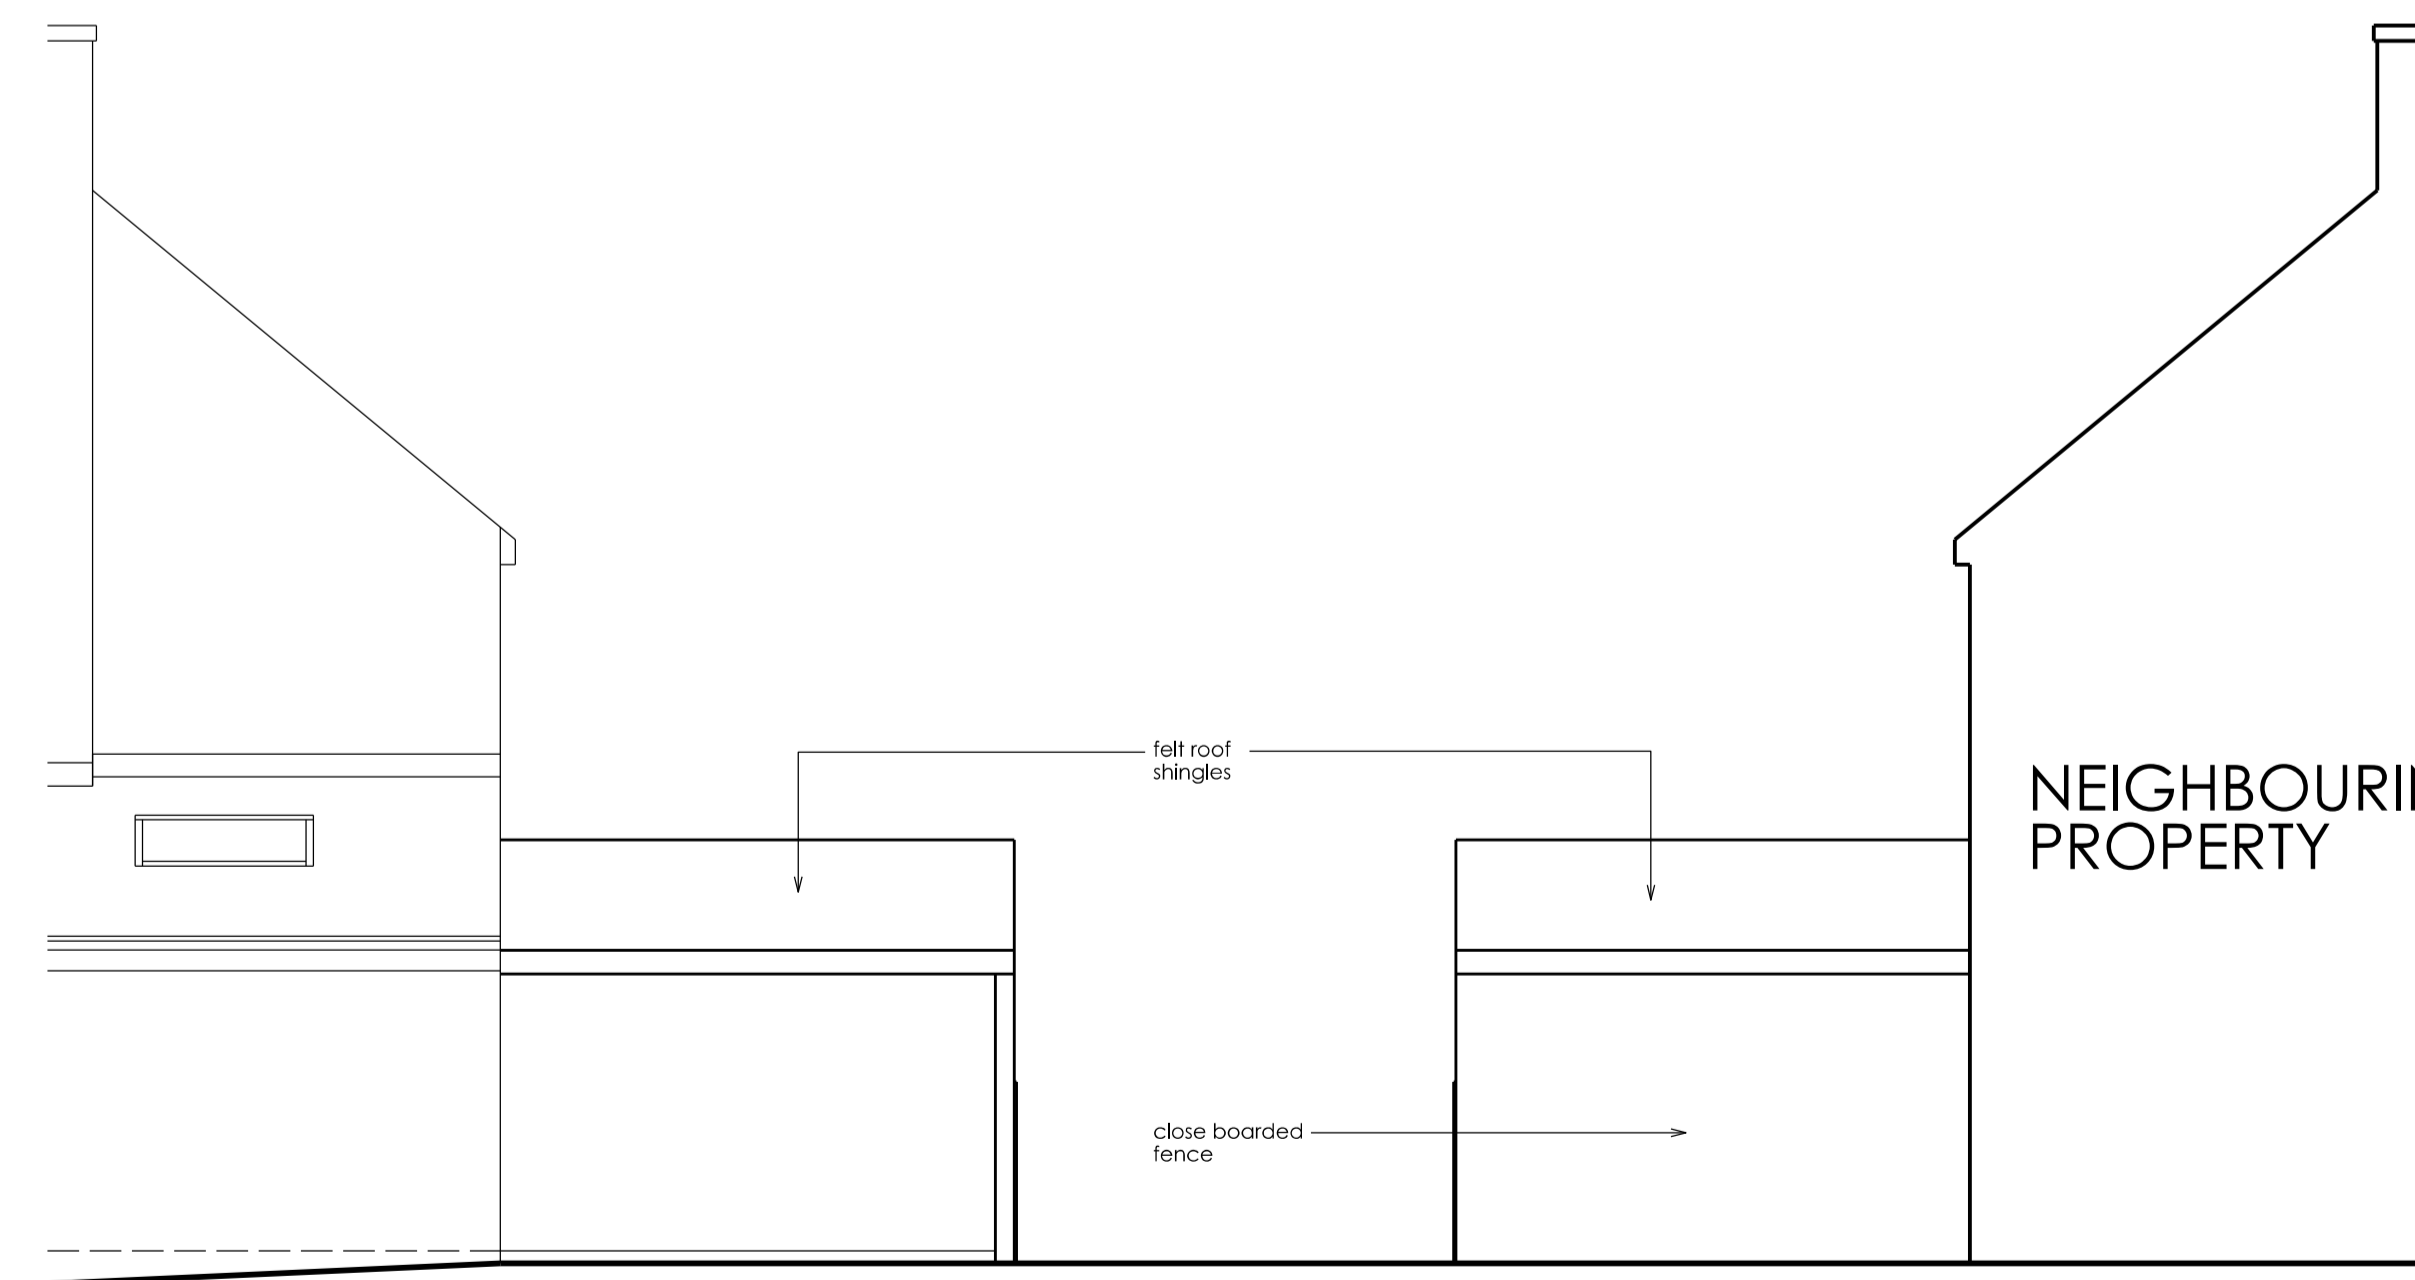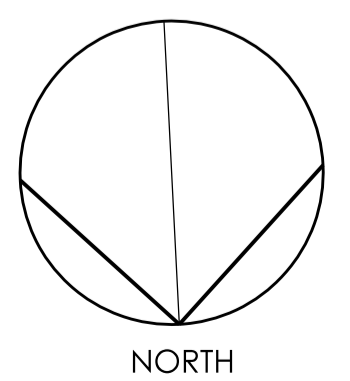

SIDE ELEVATION

SIDE ELEVATION

 

Rev	Date	Description
A	NOV 22	SCALE BAR AND NORTH POINT ADDED
Job Title		
PROPOSED PERGOLA 10 CAMERON ROAD PRUDHOE NORTHUMBERLAND NE42 5AJ		
Drawing Title		Drawing No. Rev
PROPOSED PLAN AND ELEVATIONS		AGW / 02 A
Date	Scale	Drawn Checked
OCT 2022	1:50	