
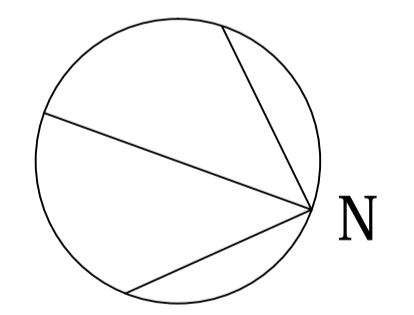


Ground Floor Plan

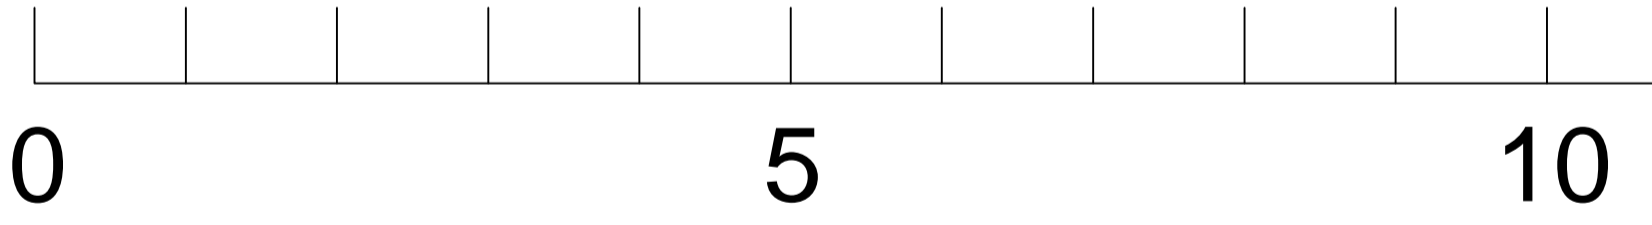

Project Name and Address The Gin Gan Whalton	
Drawing Title Proposed Ground Floor Plan	
Client	Sheet
Date Oct 22	AL(00)002 Rev C
Scale 1:50@A1	