



East Elevation



South Elevation

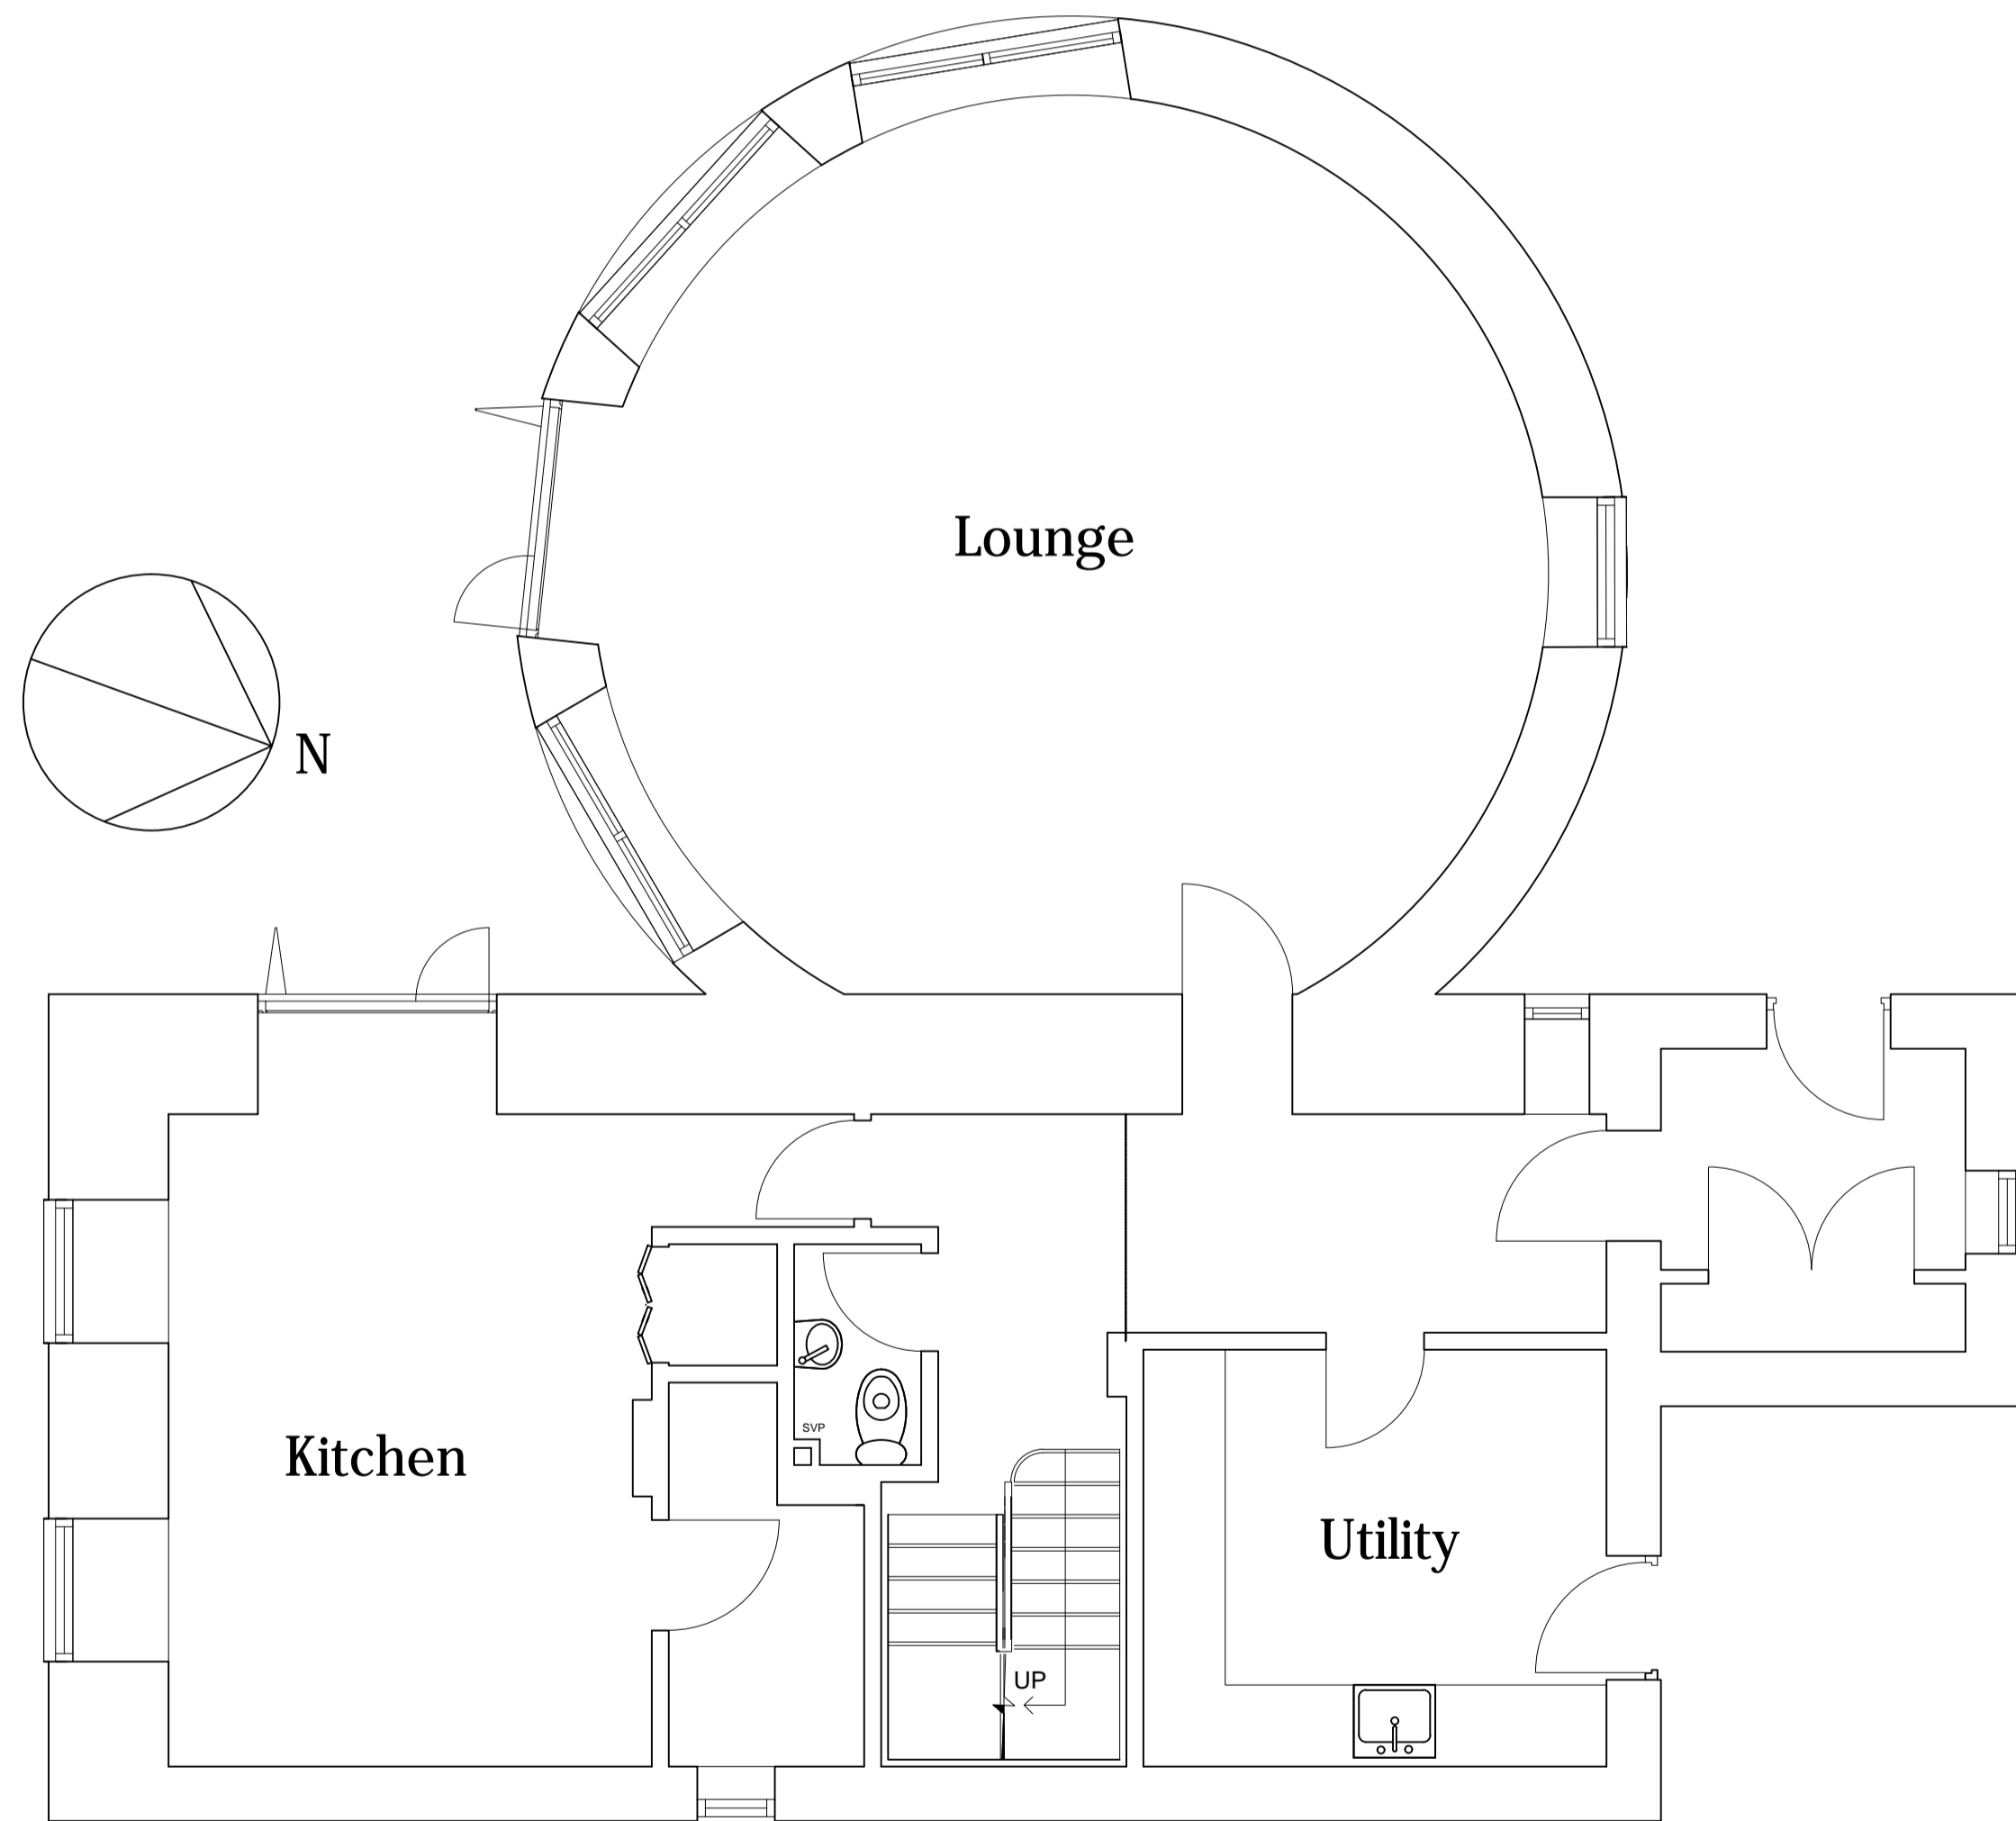


Ground Floor Plan

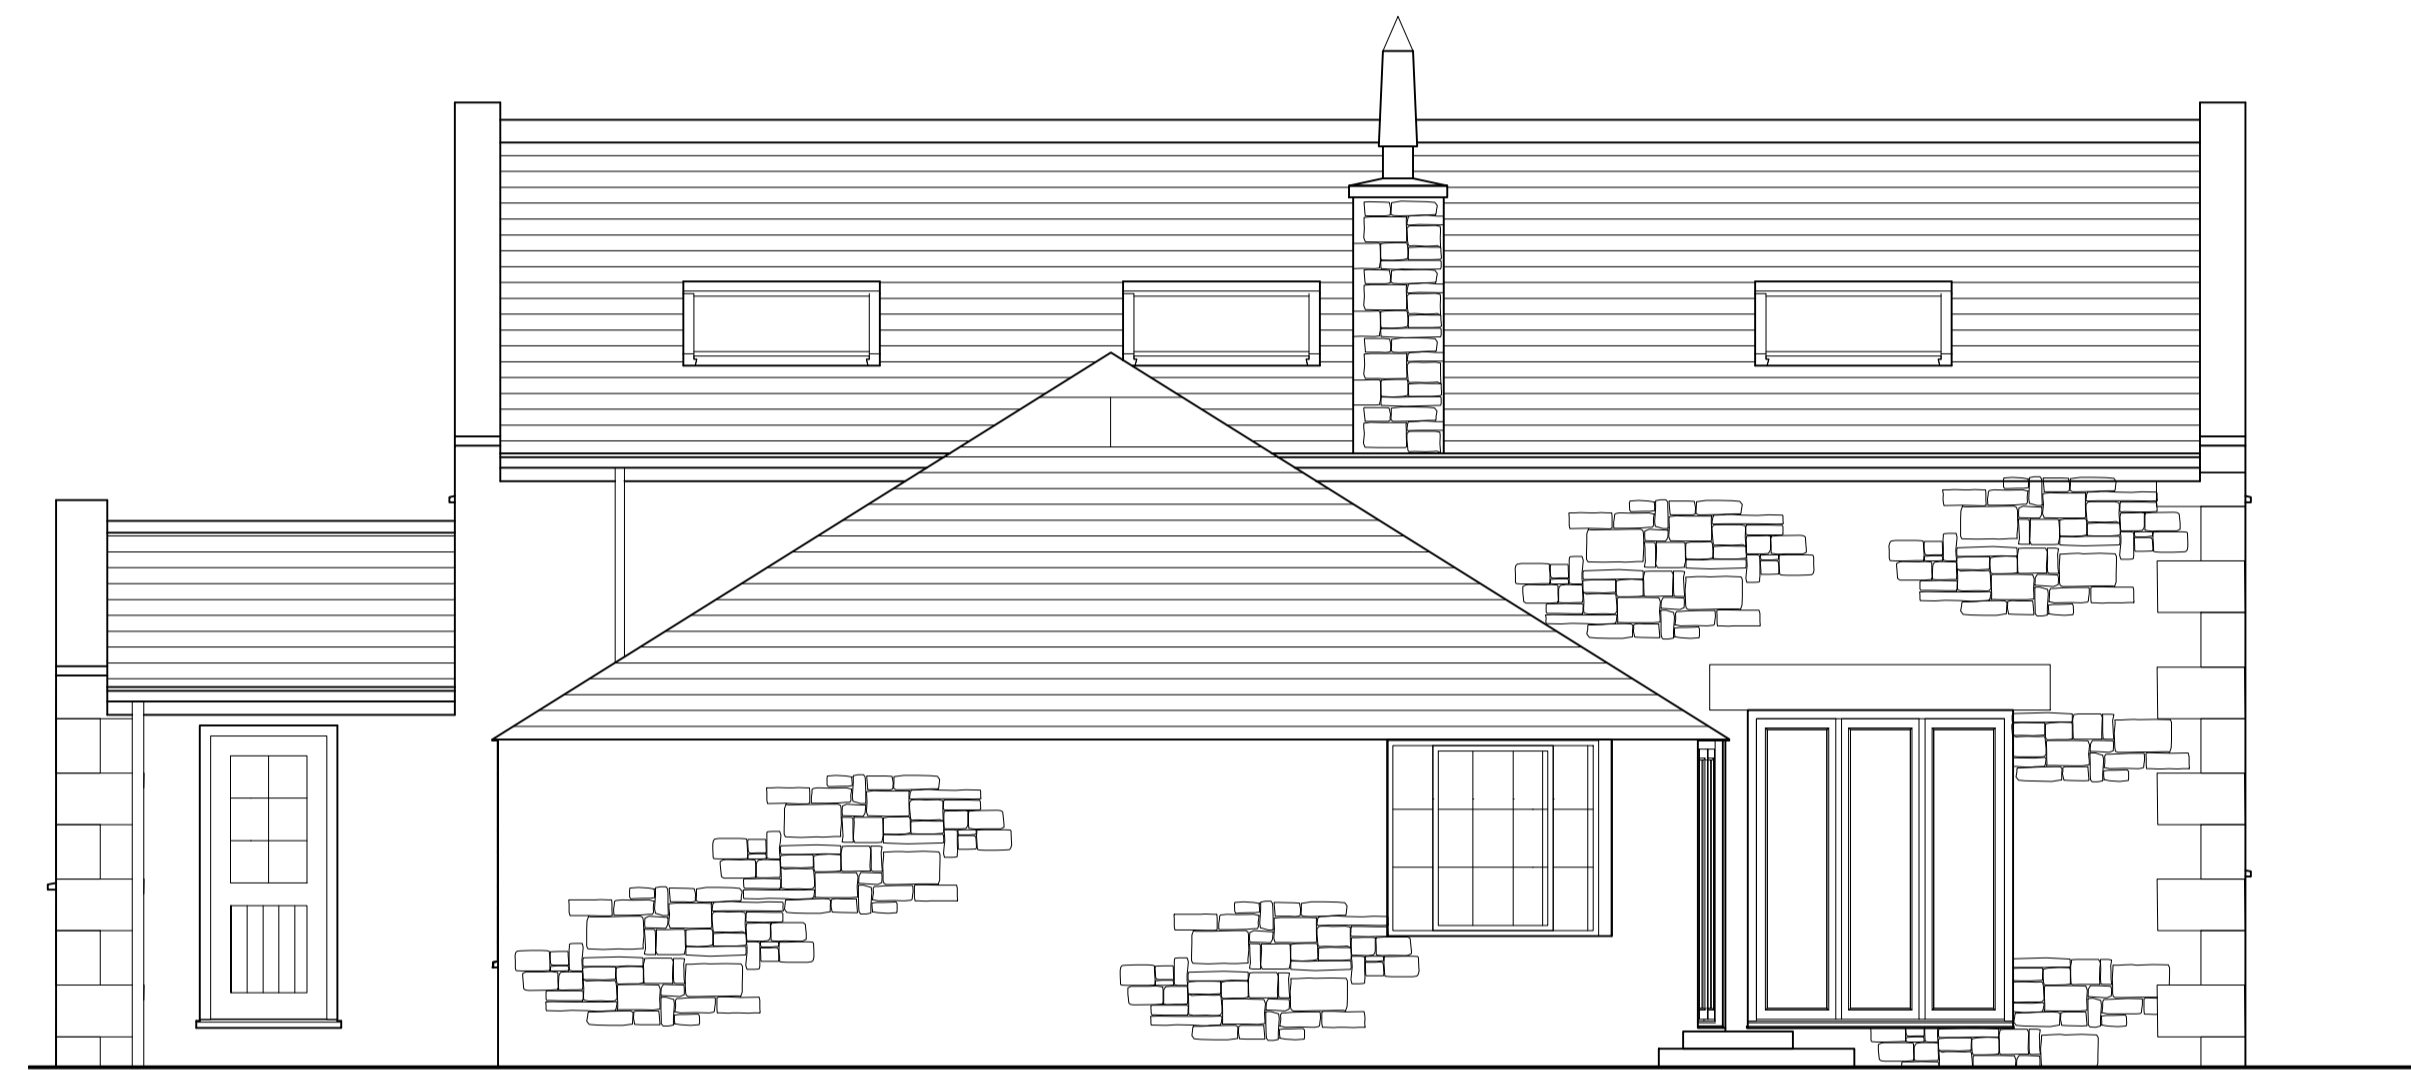

West Elevation



North Elevation

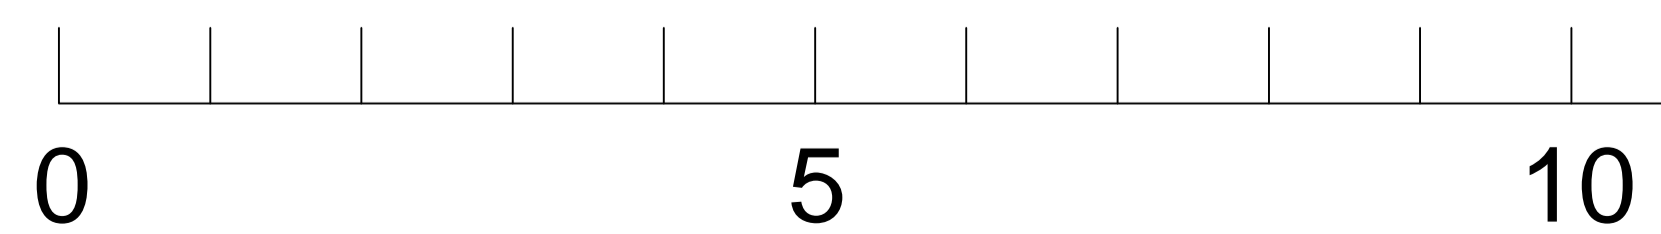

Project Name and Address The Gin Gan Whalton	
Drawing Title Existing Plans & Elevations	
Client	Sheet
Date Oct 22	AL(00)001 Rev B
Scale 1:50@A1	