

East Elevation





North Elevation



West Elevation



South Elevation

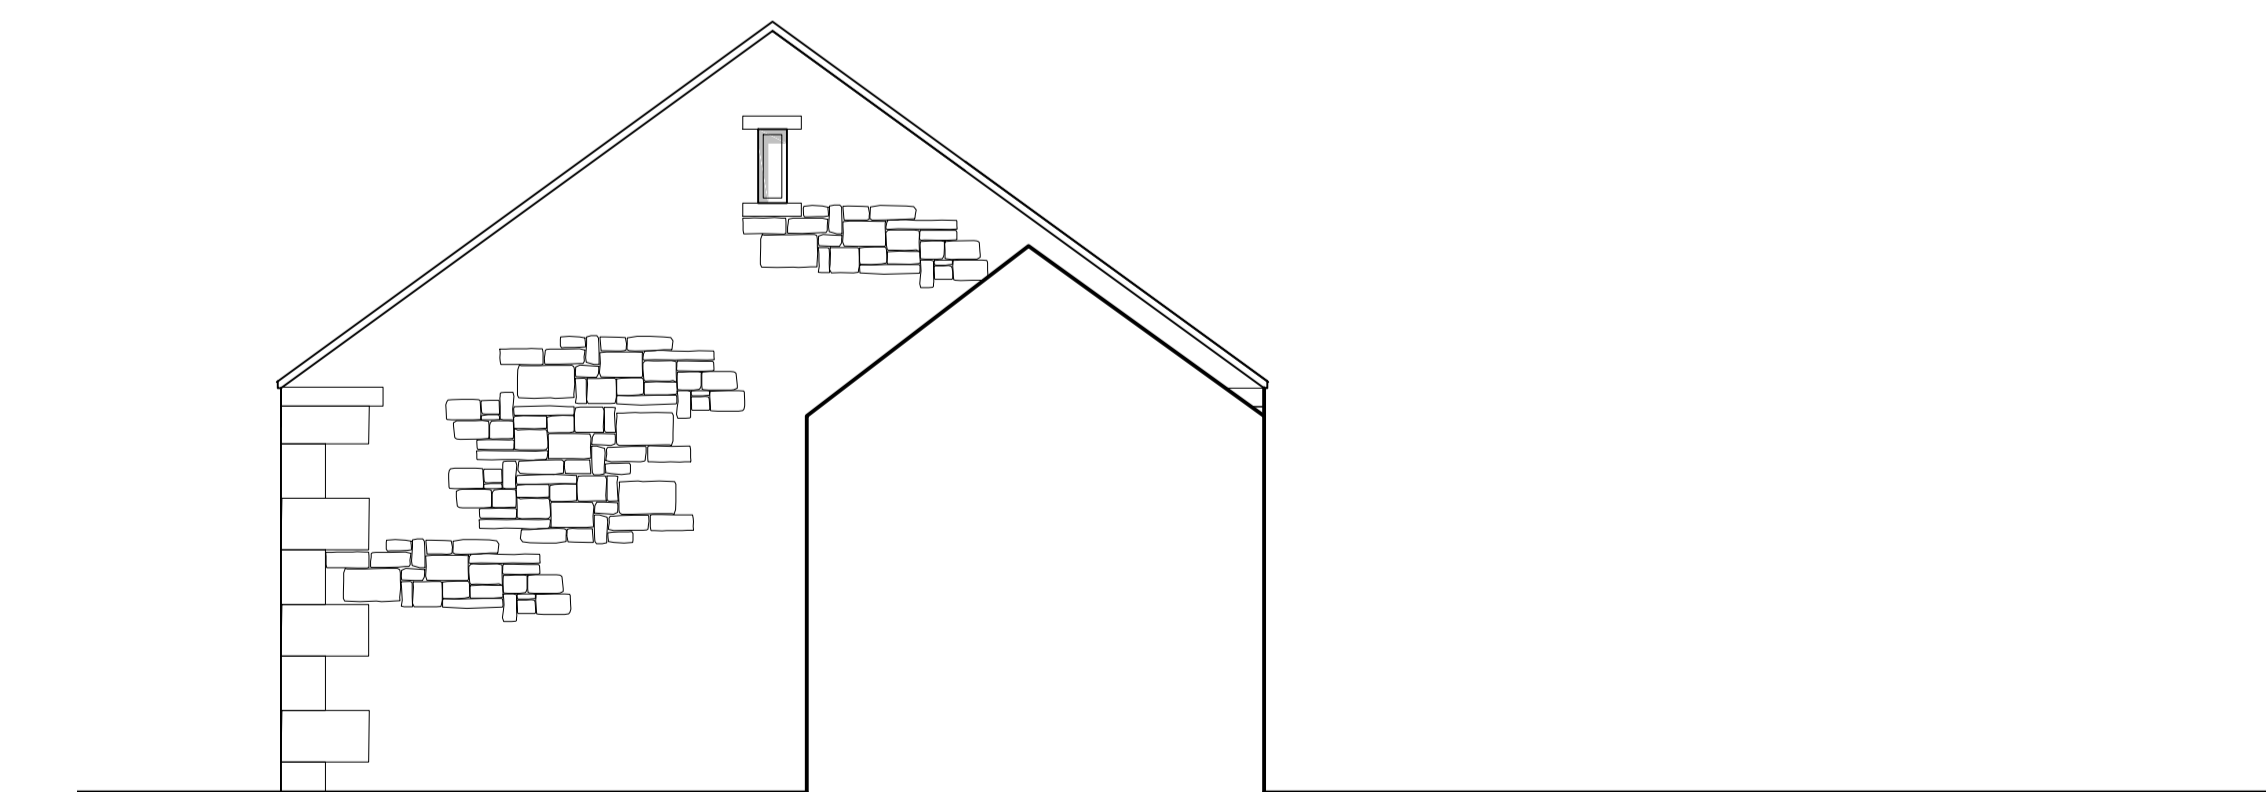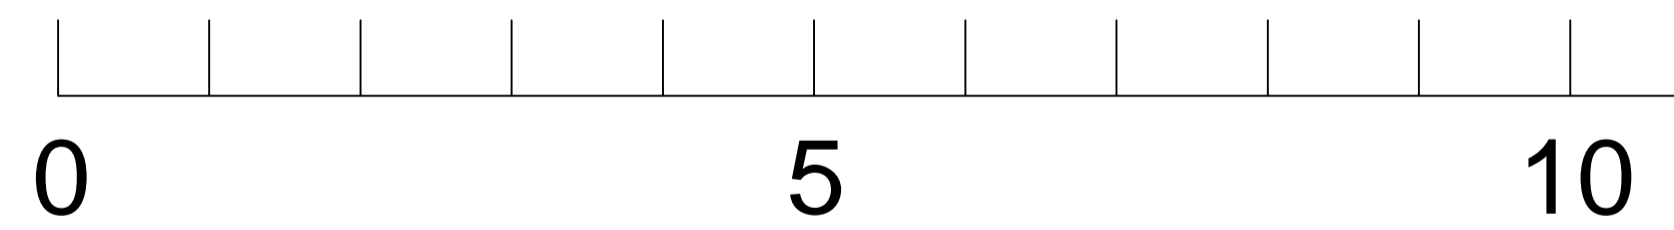

Inner North Elevation

Project Name and Address The Gin Gan Whalton	
Drawing Title Proposed Elevations	
Client	Sheet
Date Oct 22	AL(00)003 Rev B
Scale 1:50@A1	