



FRONT ELEVATION



SIDE ELEVATION




REAR ELEVATION



FRONT ELEVATION



SIDE ELEVATION

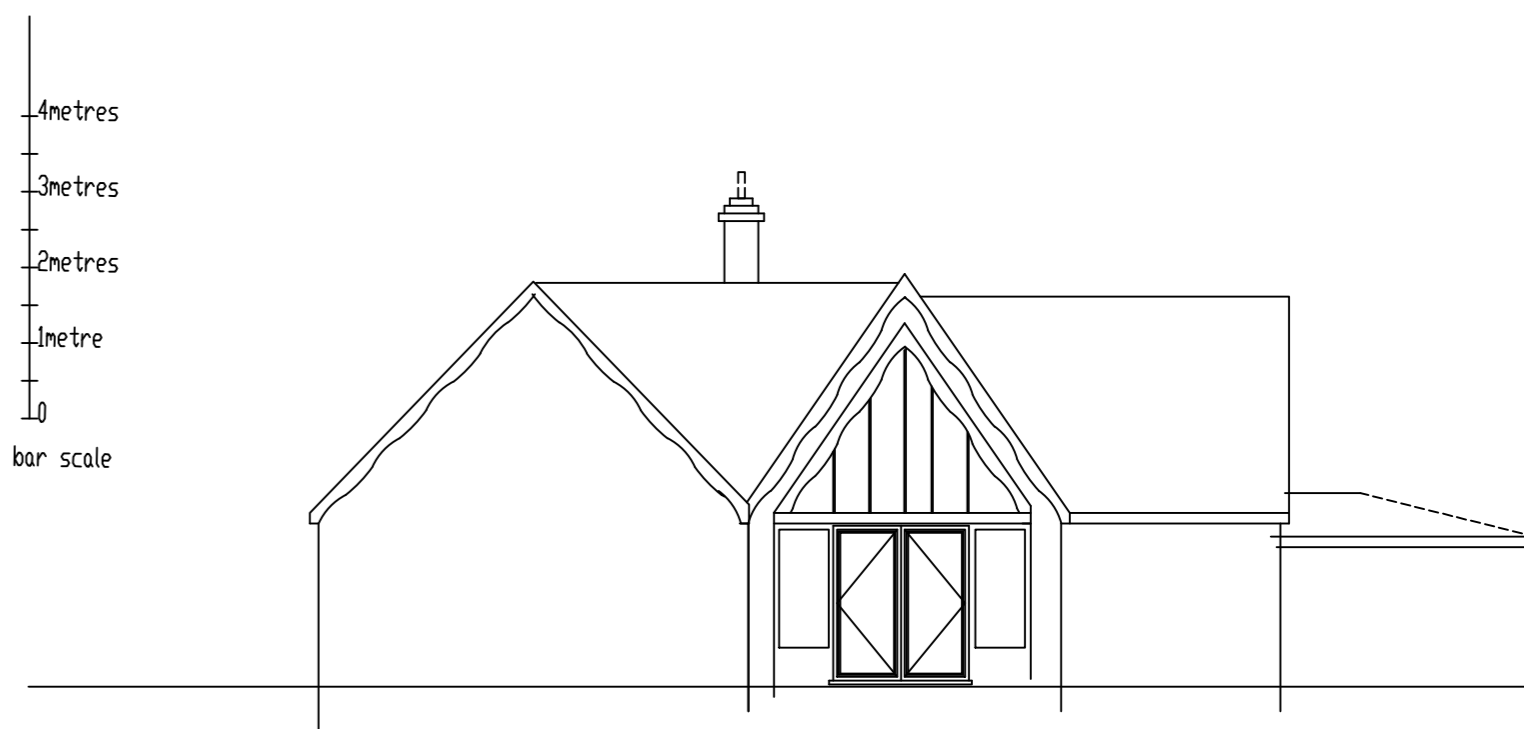

REAR ELEVATION

Bowers CAD and Building Design 9 Burns Close Maldon Essex CM9 6DN Tel: 01621 850126 Fax: 01245 466596 Email bowerscad@hotmail.co.uk		
Project ALTERATIONS TO LUCAS HILL COTTAGE LITTLE BARDFIELD ESSEX CM7 4TU		
Subject EXISTING AND PROPOSED ELEVATIONS		
Scale 1:100 @A2	Drawn MARTIN	Date Nov 2022
Drawing Number BC/1220/5		
Rev.	-	