



PROPOSED


4metres
3metres
2metres
1metre
0
bar scale

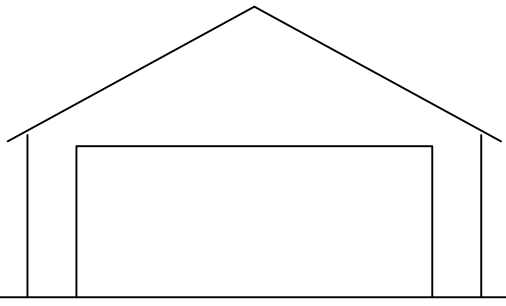


FRONT ELEVATION

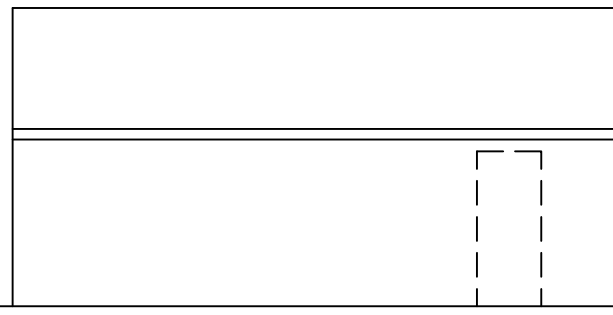

SIDE ELEVATION


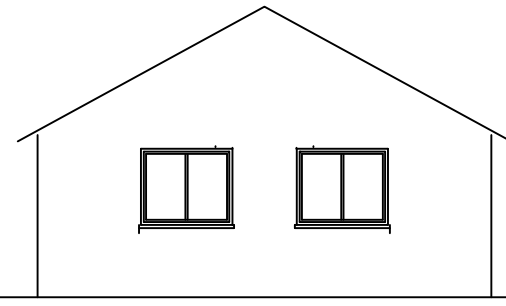


REAR ELEVATION

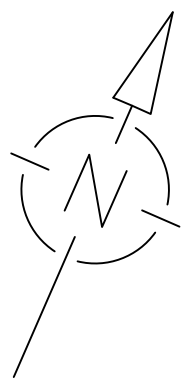

Lucas Hill
Cottage

New Outbuilding
8m x 6m x 4m high

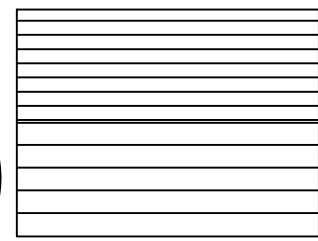 

Bowers CAD and Building Design		
9 Burns Close Maldon Essex CM9 6DN Tel: 01621 850126 Fax: 01245 466596 Email bowerscad@hotmail.co.uk		
Project ALTERATIONS TO LUCAS HILL COTTAGE LITTLE BARDFIELD ESSEX CM7 4TU		
Subject PROPOSED SITE PLAN		
Scale 1:100/200 @A3	Drawn MARTIN	Date NOV 2022
Drawing Number BC/1220/4		
Rev.	-	