
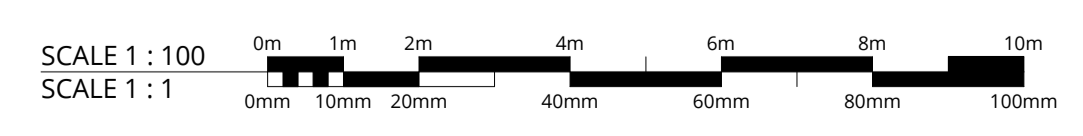


Copyright of this drawing is the property of SK-Architecture Ltd. It must not be reproduced or amended nor used in the execution of any works whether in conjunction with the proposed works for which it is prepared or otherwise without the express consent in writing of SK-Architecture Ltd.

For information only DO NOT SCALE

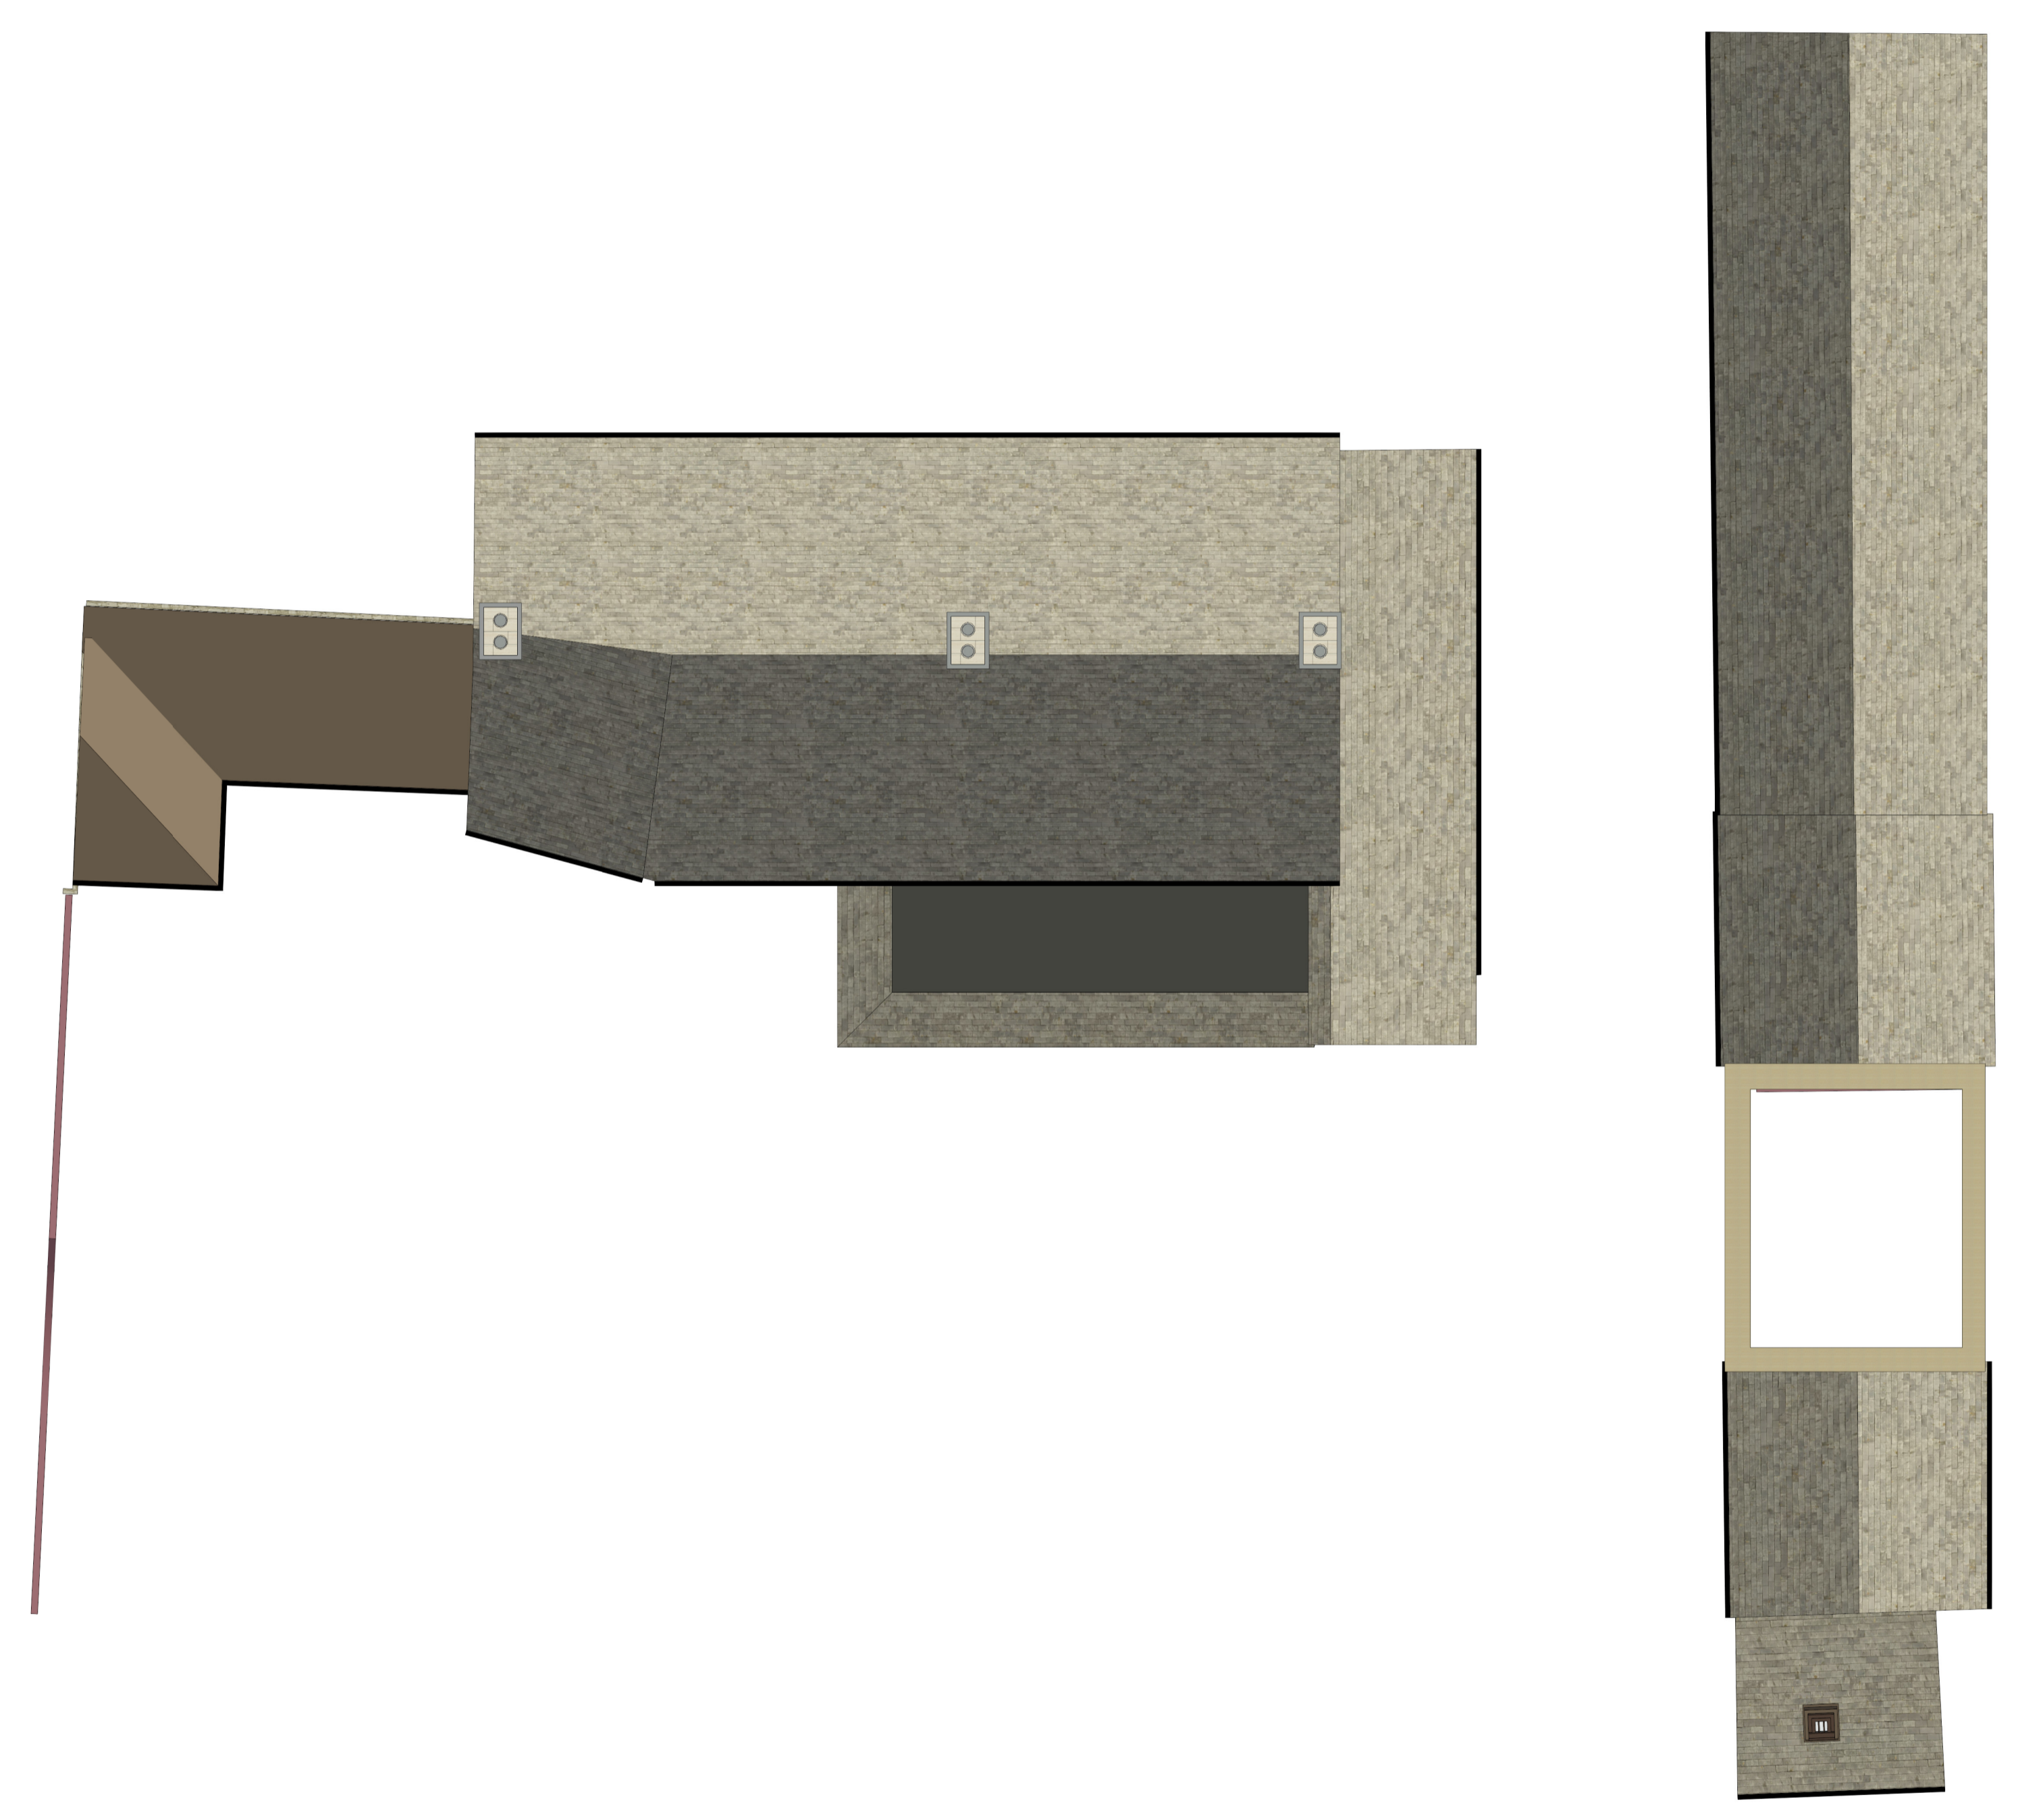

ISSUE 31/08/2022
DRAWN
COM
MINT

Revision	Description	Date
----------	-------------	------

SK ARCHITECTURE

Client
Mr and Mrs Ward

Project
Church Farm, Cotterstock

Drawing
Roof Plan as Existing

Scale
1 : 100 @ A1

Date
31/08/2022

Project No.	Drawing No.	Revision
102	SKA CF 08 30 01	D00

Planning