
Copyright of this drawing is the property of SK-Architecture ltd. It must not be reproduced or amended nor used in the execution of any works whether in conjunction with the proposed works for which it is prepared or otherwise without the express consent in writing of SK-Architecture ltd.

For information only DO NOT SCALE

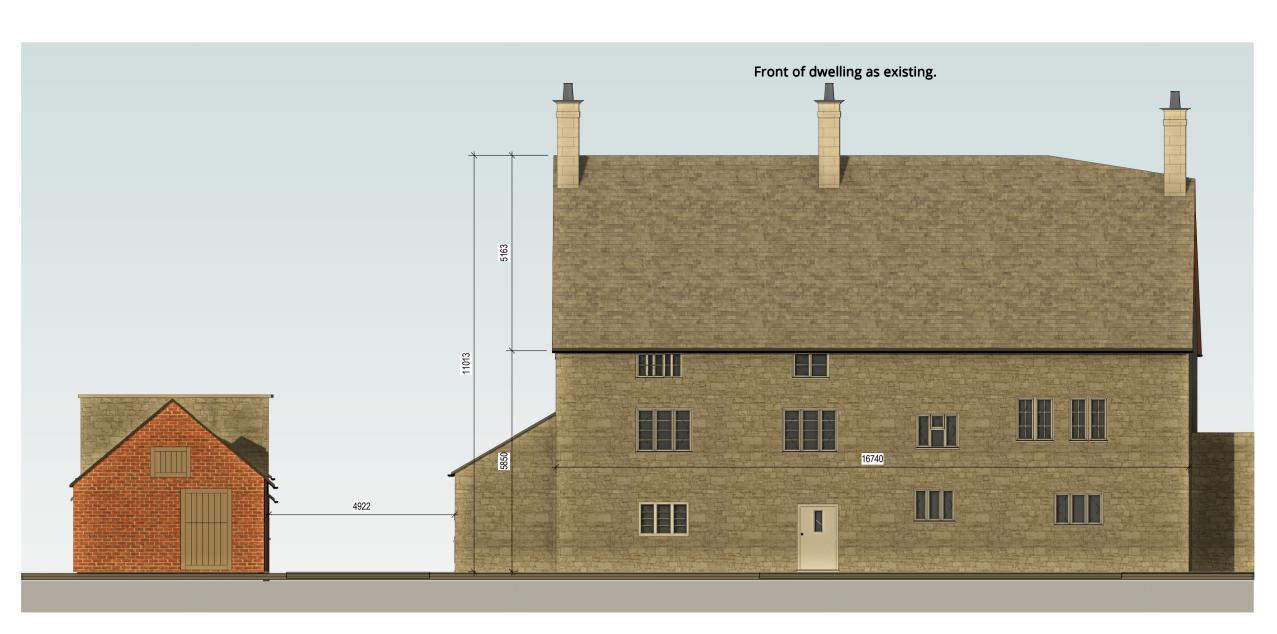





03 Rear Elevation
CF 08 70 01 1:100



02 Side Elevation CF 08 70 01 1:100



04 Side Elevation 2
CF 08 70 01 1:100



31/08/2022

Drawing No.

SKA CF 08 70 01

Revision D00

Existing

Scale 1:100@A1

Project No.

102