
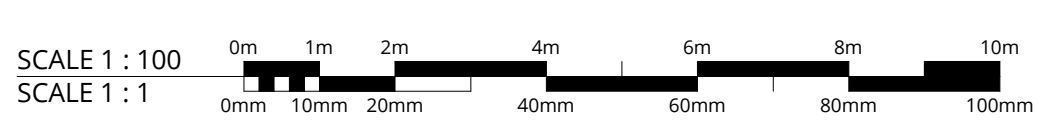
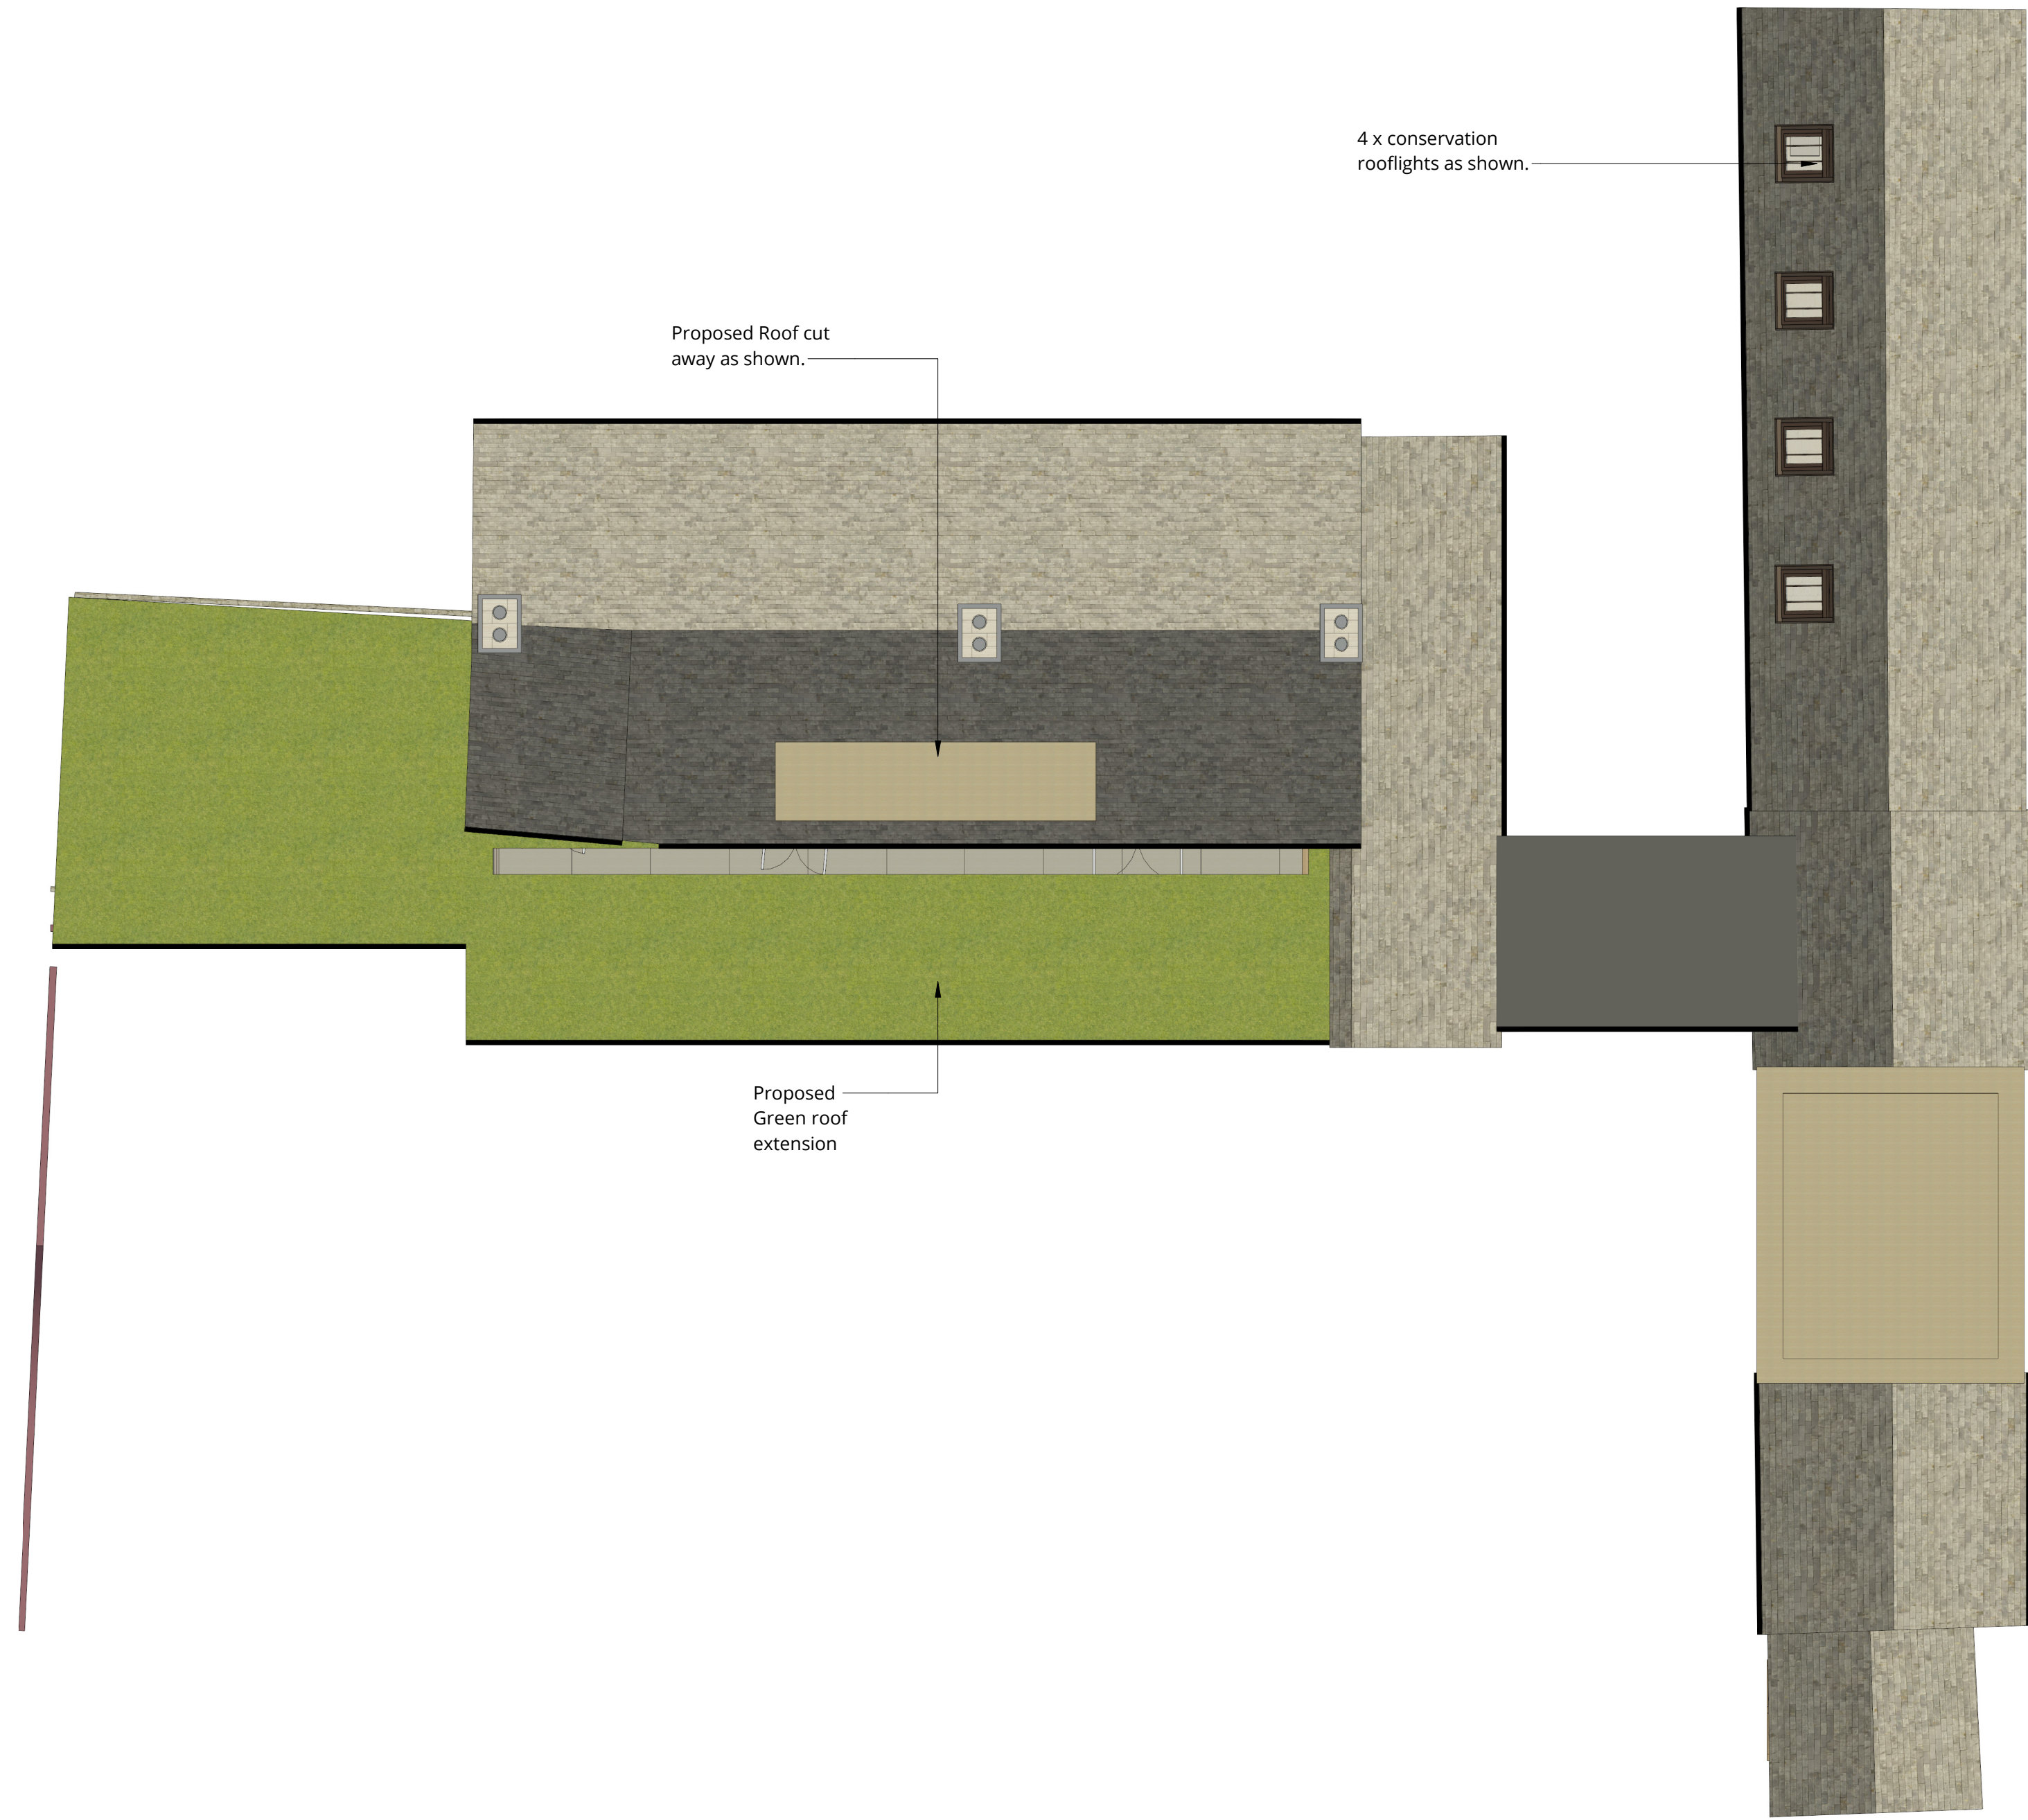


Copyright of this drawing is the property of SK-Architecture Ltd. It must not be reproduced or amended nor used in the execution of any works whether in conjunction with the proposed works for which it is prepared or otherwise without the express consent in writing of SK-Architecture Ltd.

For information only DO NOT SCALE

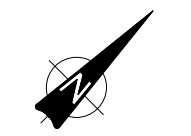

ISSUE 31/08/2022  
D/COR  
COM  
MINT

Revision	Description	Date
----------	-------------	------

**SK ARCHITECTURE**

Client  
**Mr and Mrs Ward**

Project  
**Church Farm, Cotterstock**

Drawing  
**Roof Plan as Proposed**

Scale  
1 : 100 @ A1

Date  
31/08/2022

Project No.	Drawing No.	Revision
<b>102</b>	<b>SKA CF 08 30 02</b>	<b>D00</b>

Planning