




North East

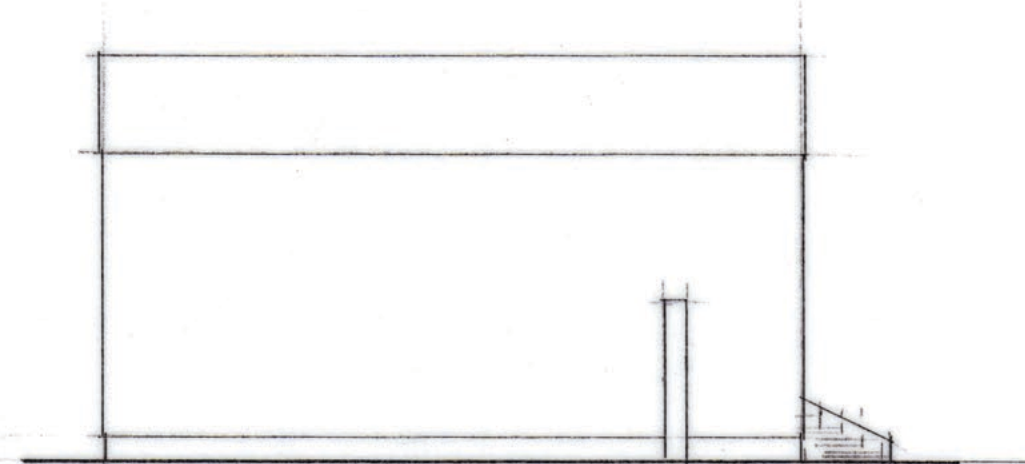

South East

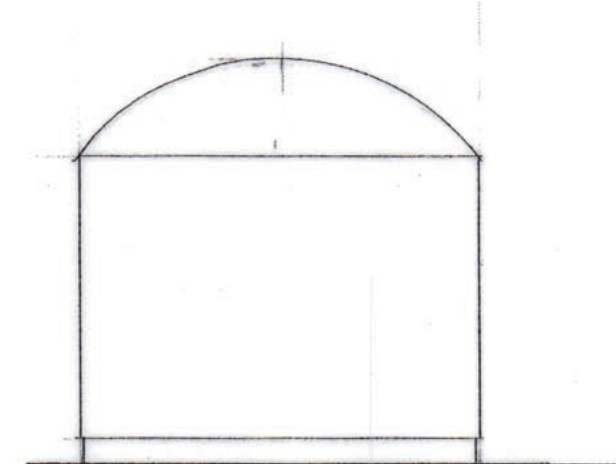


South West

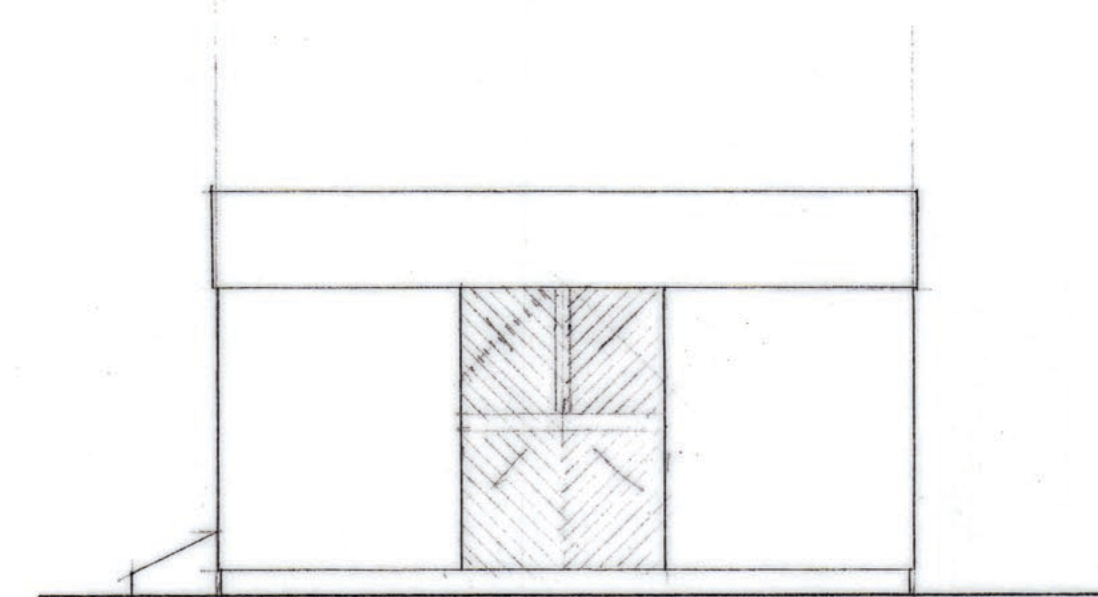


North West


0 1 2 3 4 5 metres at 1:100

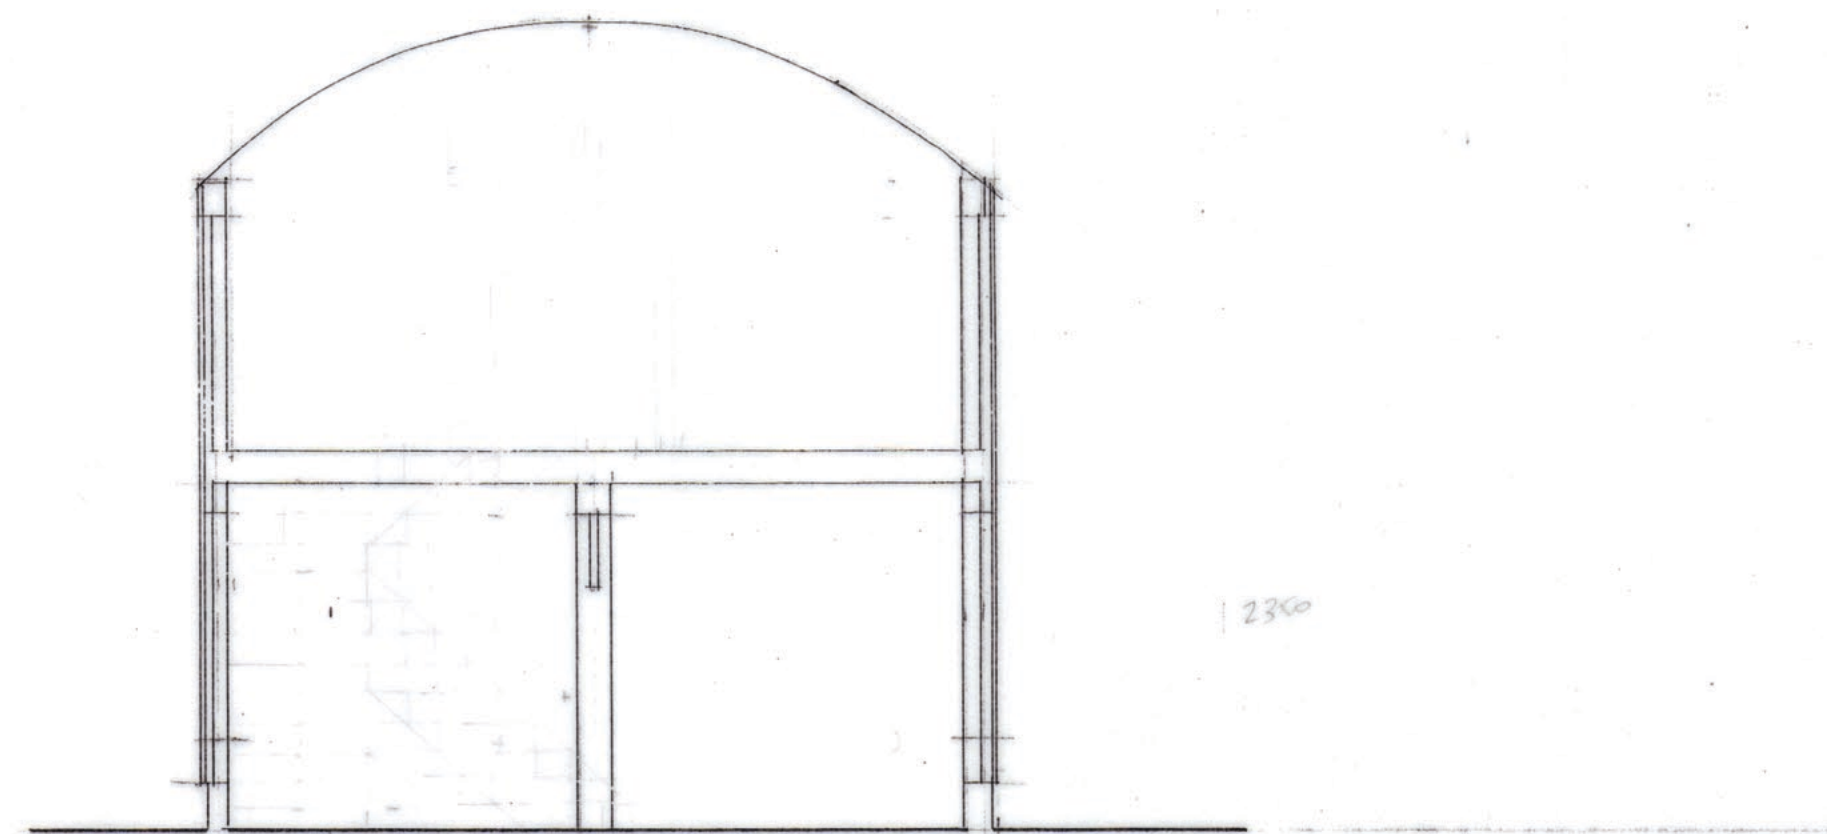

Section A-A

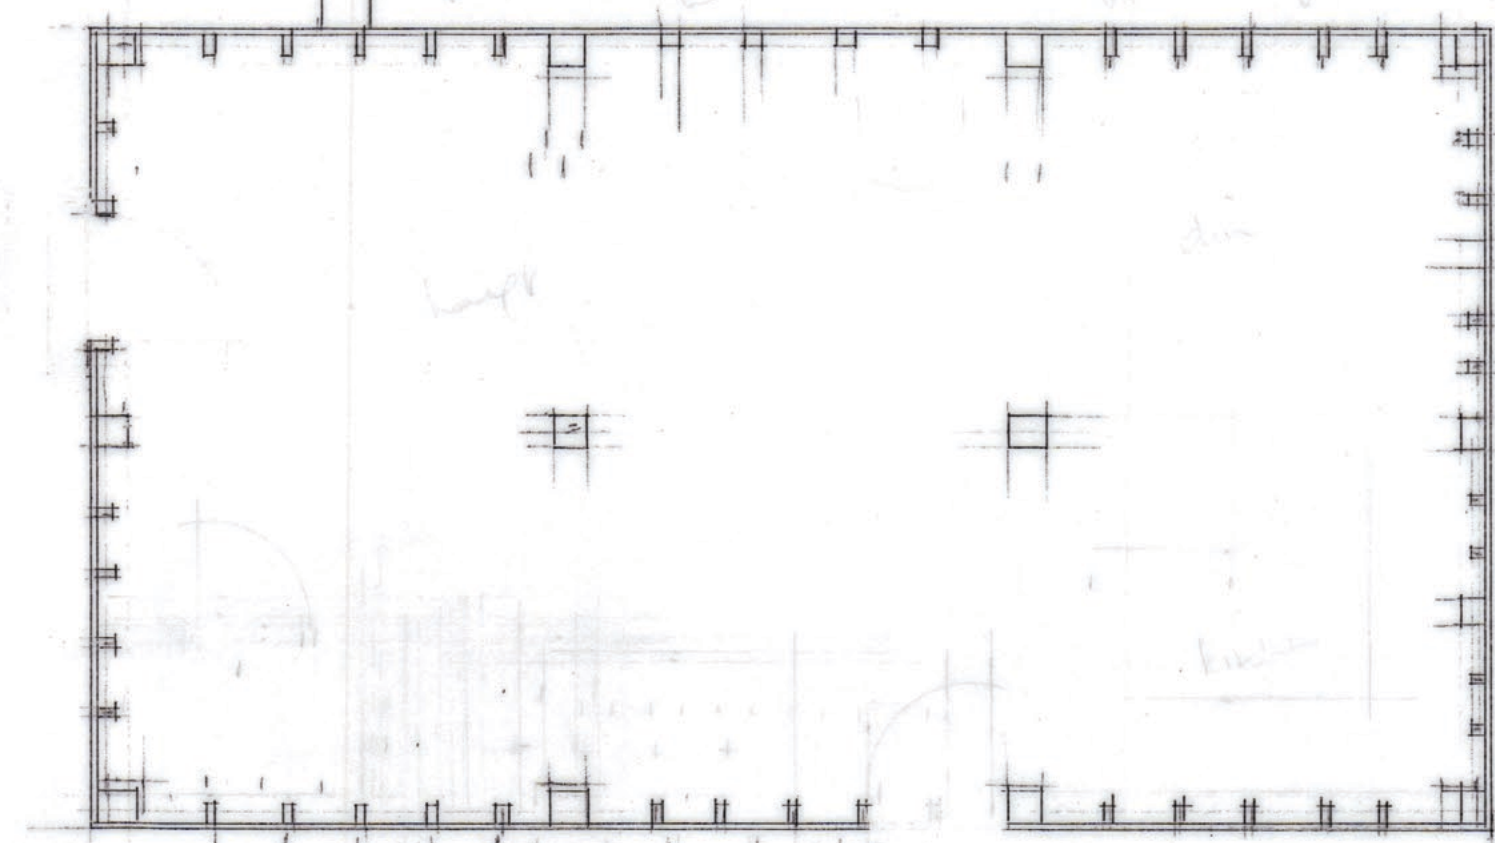

Ground Floor Plan

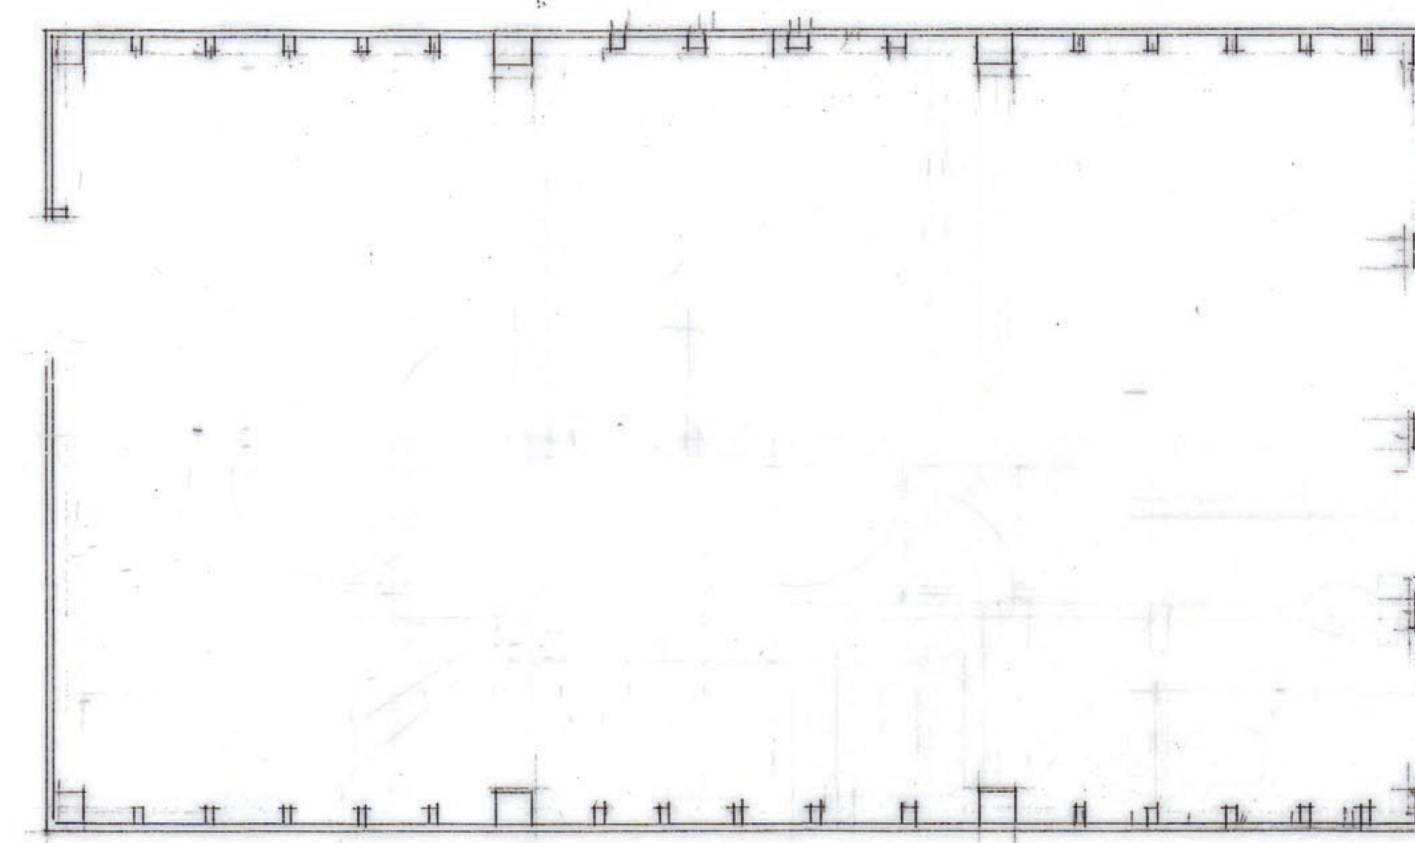

First Floor

0 1 2 3 4 5 metres at 1:50

Revision:

Do not scale from this drawing. ALL RELEVANT DIMENSIONS AND LEVELS TO BE ASCERTAINED OR CHECKED AND VERIFIED ON SITE BEFORE SPECIFIC AREAS OF WORK ARE COMMENCED. All errors or discrepancies must be reported to the designer or contract administrator immediately on discovery. This drawing remains the sole copyright of KENT DESIGN PARTNERSHIP until such time as an assignable licence is granted. All materials, workmanship and components must comply with the relevant British Standards, Codes of Practice and any manufacturer instructions. Contractors should make themselves aware of accredited details and use as appropriate to ensure continuity of insulation and air barrier. Any divergence from accredited details should be noted and continuity of insulation and air barrier maintained. Note (not all positions marked similar positions should use Accredited Detail. Check with Contract Administrator, Designer or Architect if in doubt!) All work to be to the entire satisfaction of the NHBC or Local Authority notwithstanding anything shown or indicated on these drawings. All workmanship and materials to be the best of their respective kind and of at least equivalent of the appropriate British Standard Code of Practice. Damp proof courses and membranes to be built into new works in strict accordance with accepted building practice. All parties must check the drawings to ensure that the adequacy and suitability of weatherproofing details are satisfactory for the site conditions.

Client


Mr and Mrs M. Sears

Project

Proposed barn conversion
Saltmarsh Cottage Ham Green
Upchurch ME9 7HH

Drawing Title

Plans and Elevations
Existing

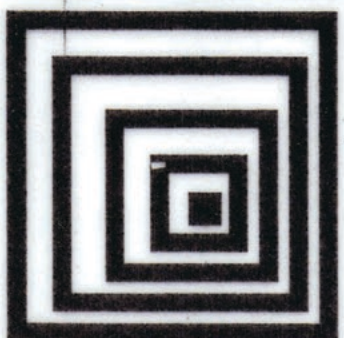

Date	Drawn	Scale
12 June 15	16	1:50 1:100
Drawing No.		
19.44.1		

KENT DESIGN PARTNERSHIP
Grove Dairy Farm Business Centre
Bobbing Hill, Bobbing, Sittingbourne, Kent, ME9 8NY
Telephone : 01795 844162. Fax : 01795 844212
e-mail : mail@kdp-architect.co.uk
Web : www.kdp-architect.co.uk