
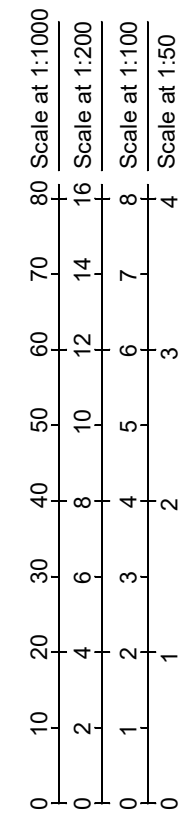


ROOF PLAN

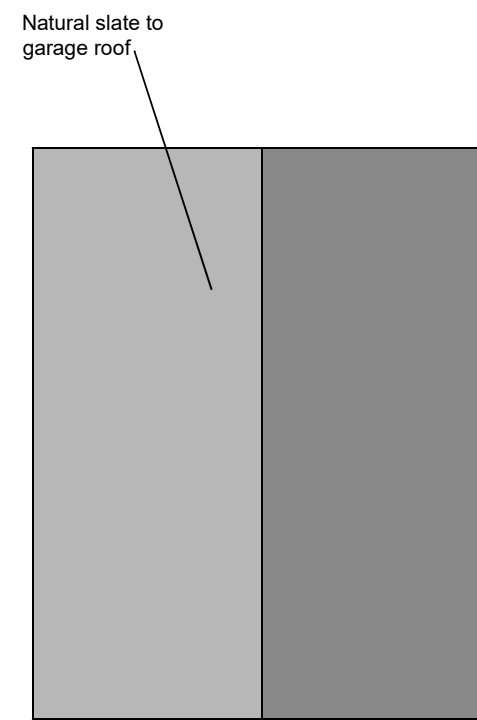

Title: Agricultural workers dwelling on land at Littledown Farm Yarcombe Honiton EX14 9LZ

Title: Roof plans

Drawing No: 3717/04

Revision:

Date: October 2022

Scale: 1:200 at A3

