

Materials

Walls - Flint stone to house, cream painted render to garage.

Roof - Natural slate.

Windows and doors - Grey upvc.


Rainwater goods - Aluminium.



FRONT ELEVATION



REAR ELEVATION

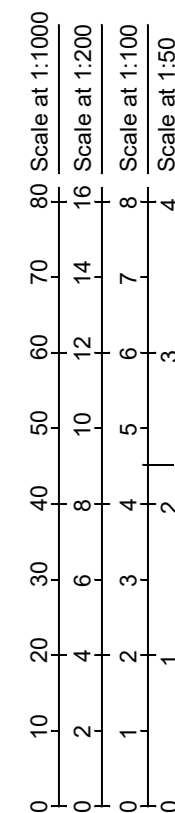

Title: Agricultural workers dwelling on land at Littledown Farm Yarcombe Honiton EX14 9LZ

Title: Elevations

Drawing No: 3717/01

Revision:

Date: October 2022

Scale: 1:200

Sheamus Machin
CHARTERED SURVEYOR - VALUER - LAND AGENT