

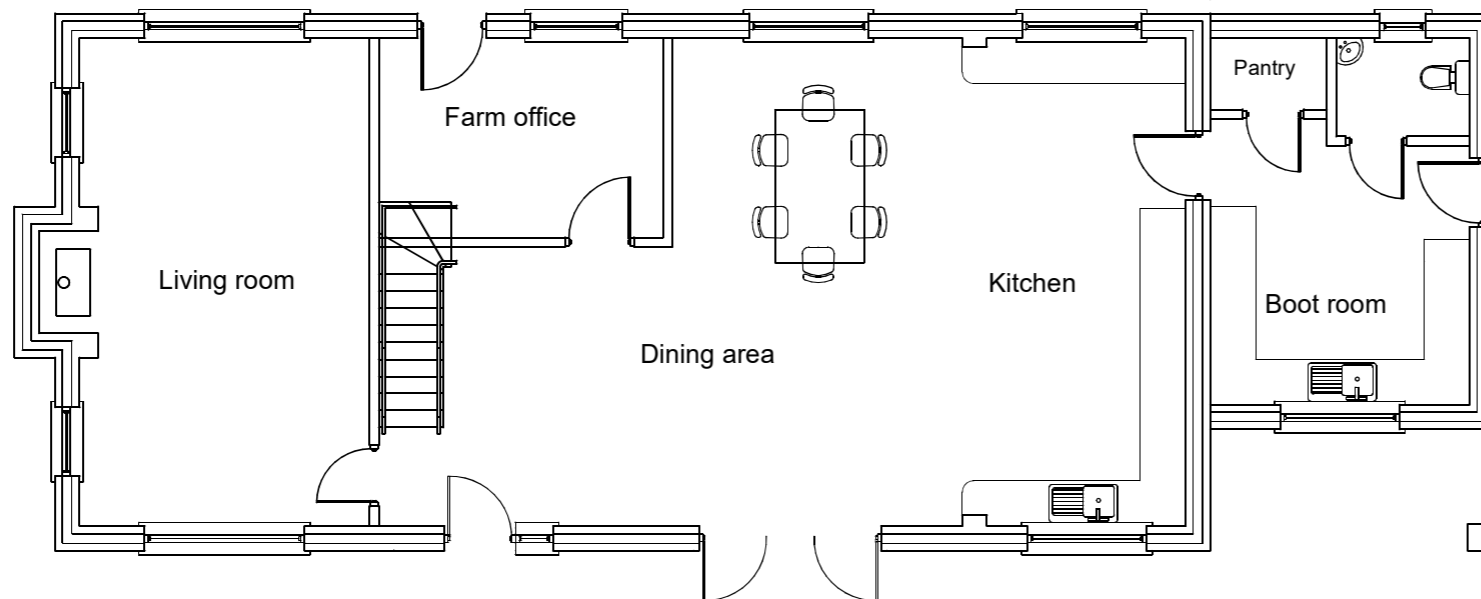


FIRST FLOOR PLAN

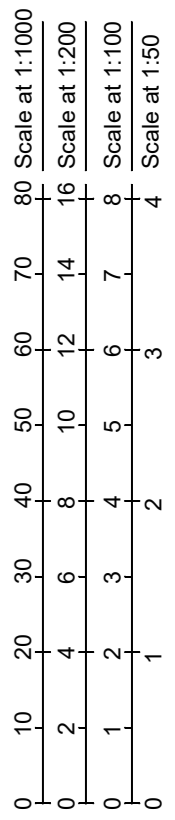

GROUND FLOOR PLAN

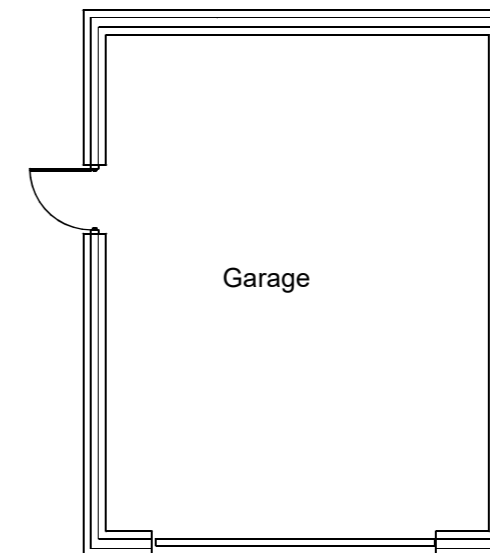

Title: Agricultural workers dwelling on land at Littledown Farm Yarcombe Honiton EX14 9LZ

Title: Floor plans

Drawing No: 3717/03

Revision:

Date: October 2022

Scale: 1:200 at A3

Sheamus Machin
 CHARTERED SURVEYOR - VALUER - LAND AGENT