


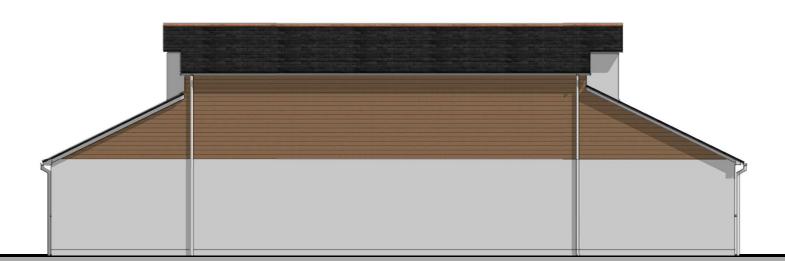

Proposed West Elevation







Proposed East Elevation











Slate roof

White UPVC windows

Horizontal cladding to walls wood or similar

FOR PLANNING PURPOSES ONLY - DO NOT ENLARGE, SCAN OR REPRODUCE FROM PRINTED COPIES AS SCALE ERRORS MAY OCCUR - IF IN DOUBT PLEASE ASK

White rendered walls

Black SBD entrance door

1011

Address:Land adjacent to Barry Close, Cheriton FitzpairePost Code:EX17 4JYGrid Ref:SS 8704 0626Project no.:Nove4586Drawn by:CRScale:1:100

Checked by:

1:100 @ ISO A3

Miss B. White & Mrs M. Roland Project: Infill Dwelling

Nov 2022

Notes:

Title: Proposed Elevations

.

Dwg No.

Dwg Status Planning

STAGS - PLANNING, DESIGN & ARCHITECTURAL SERVICES

T: 01392 439046 - E-mail: planning@stags.co.uk - www.stags.co.uk

STA

P04