




Proposed Site/Block Plan  
Scale 1:200 @ A1

 

Contractor is responsible for all setting out and must check dimensions on site before work is put in hand. Written dimensions only to be taken, this drawing must not be scaled. JAP Architects to be immediately notified of suspected omissions or discrepancies. ©


Revisions	

Revisions	

# J.A.P. Architects

Market Hill, Clare, Suffolk CO10 8NN

T: 01787 279490  
E: enquiries@japarchitects.co.uk  
W: www.japarchitects.co.uk

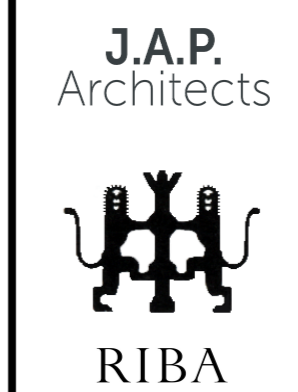

Project Proposed Extension and Alterations at 2 Lower Farm Cottages, Boyton End

Title **Proposed Site Plan**

Scale 1 : 200 @ A1 Date December 2022 Revisions

Drawing No. **22013 - 04**

--	--	--	--	--	--