



Ground floor layout

Scale = 1:50

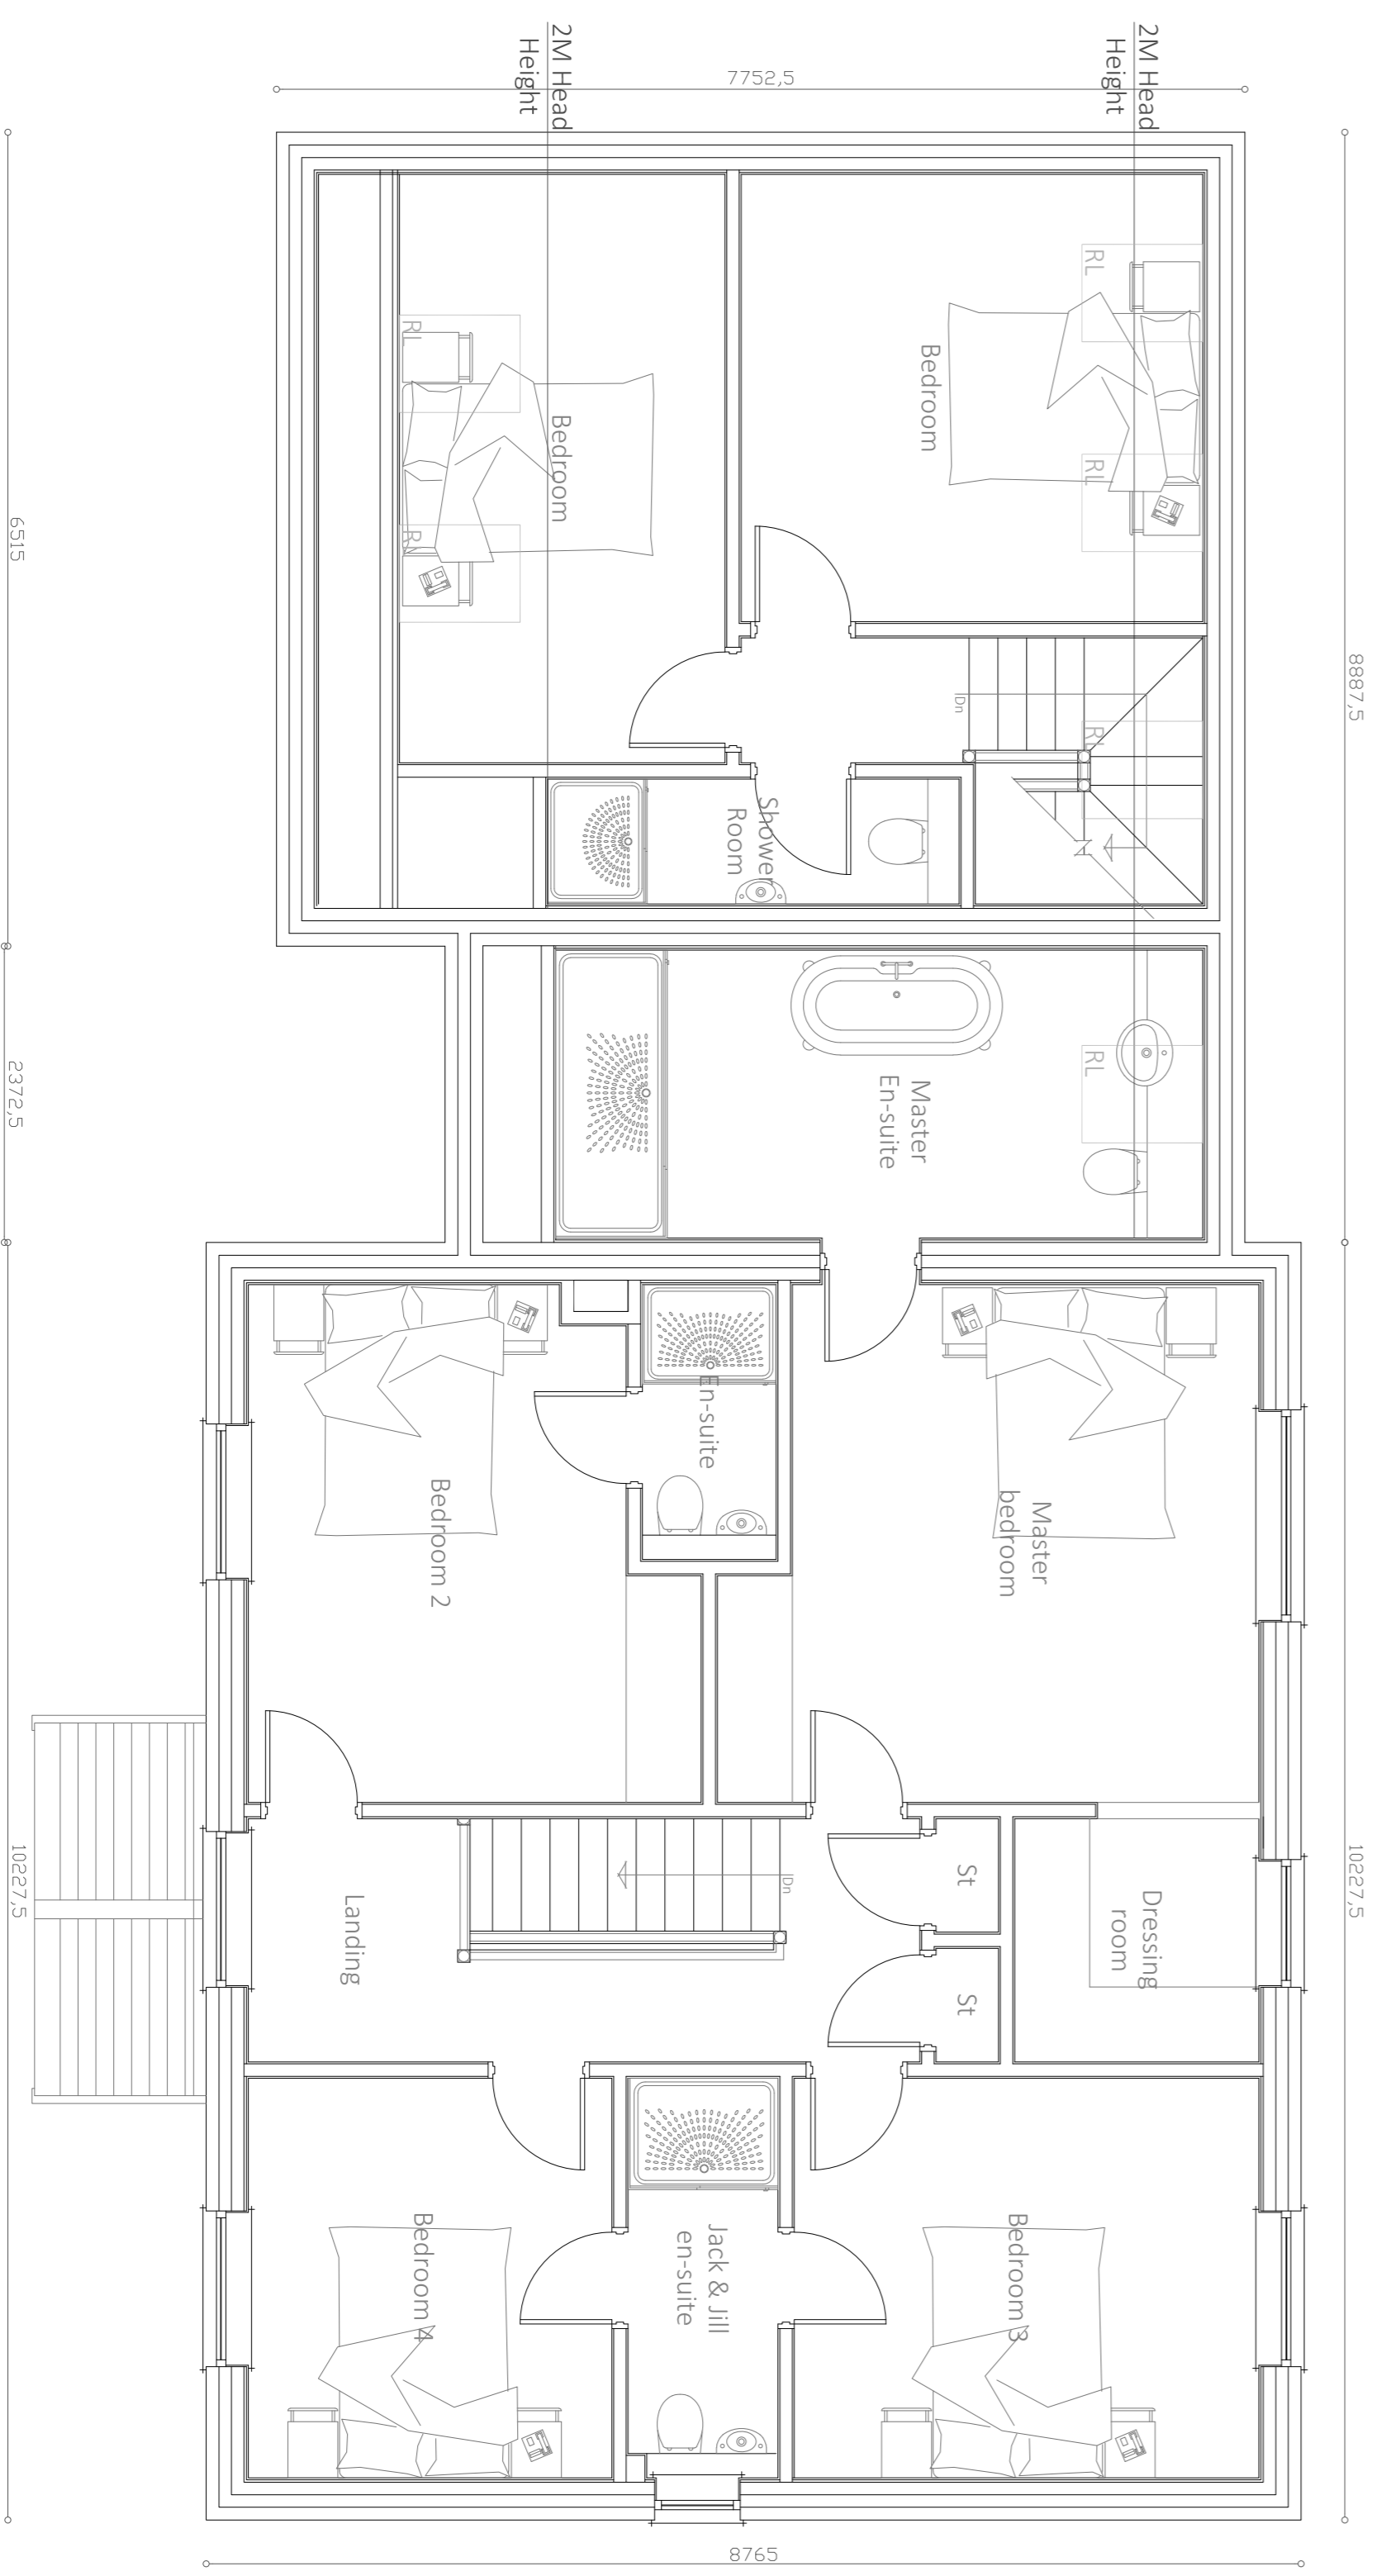


First floor layout

Scale = 1:50

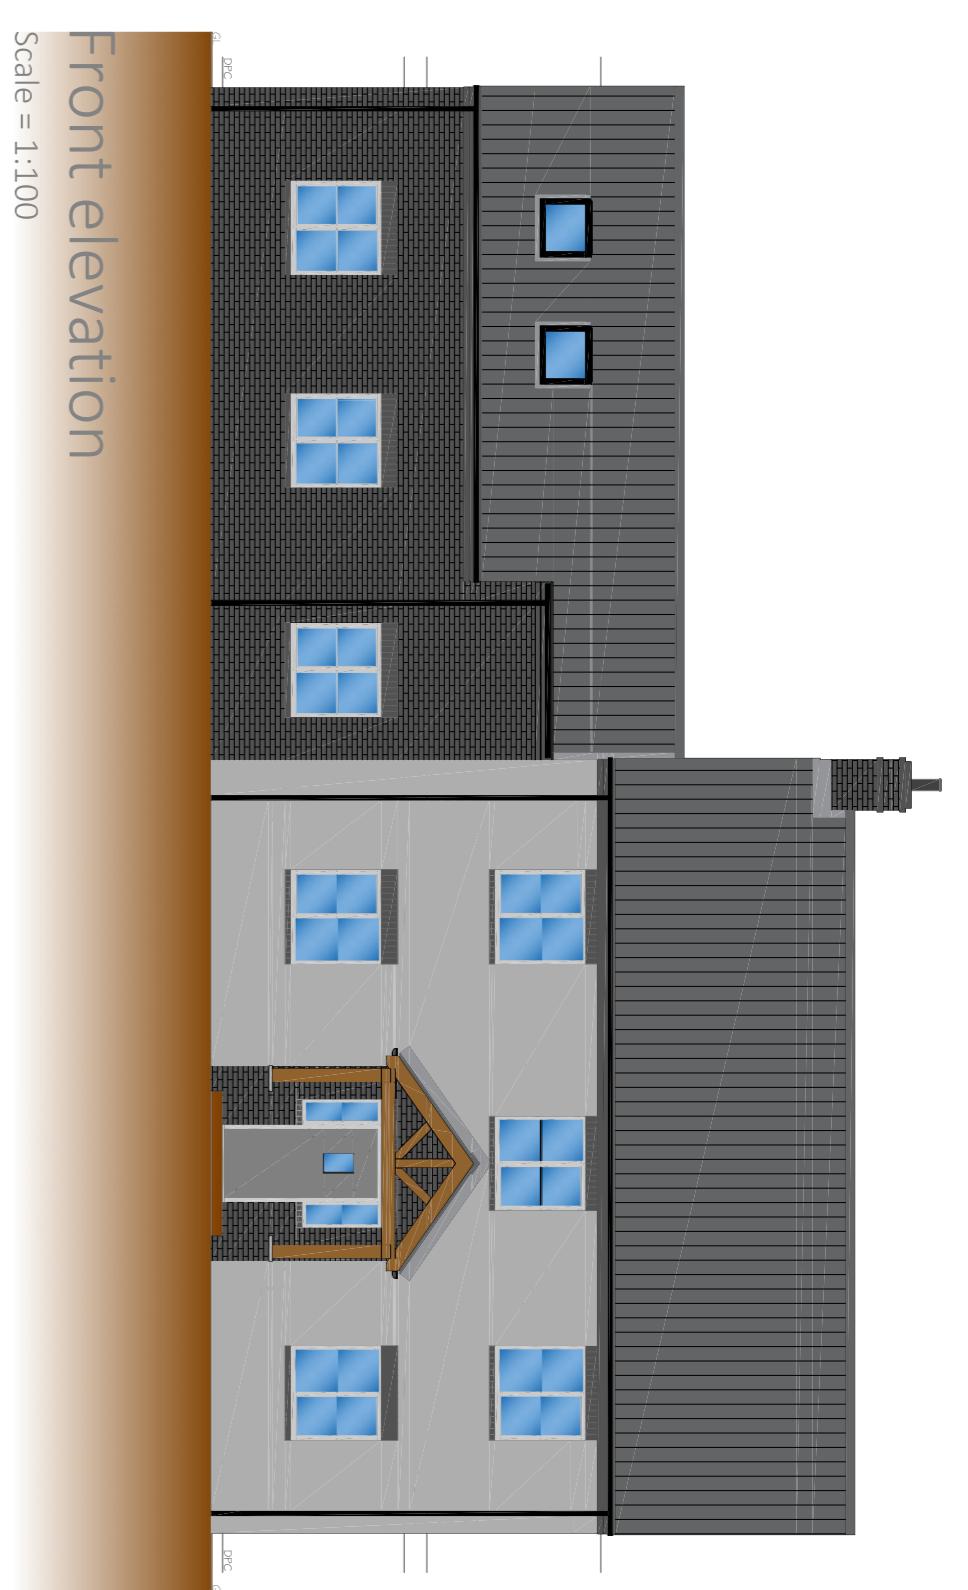

Front elevation

Scale = 1:100

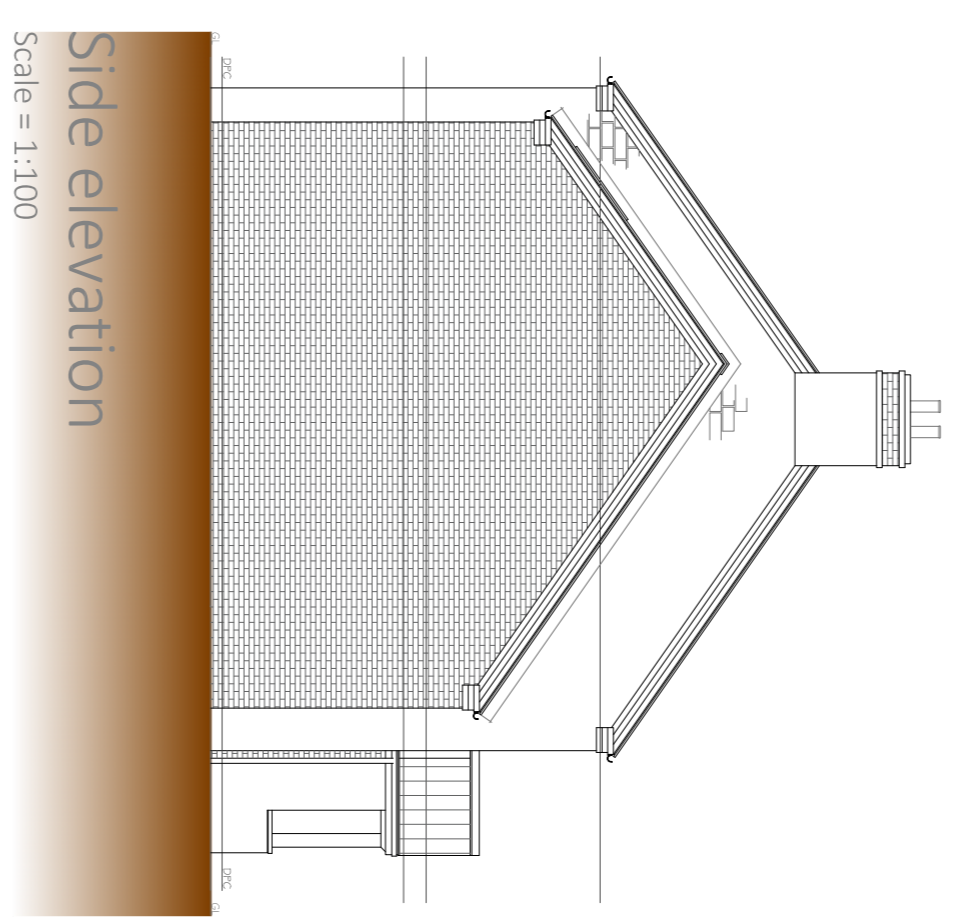


Side elevation

Scale = 1:100



Rear elevation

Scale = 1:100

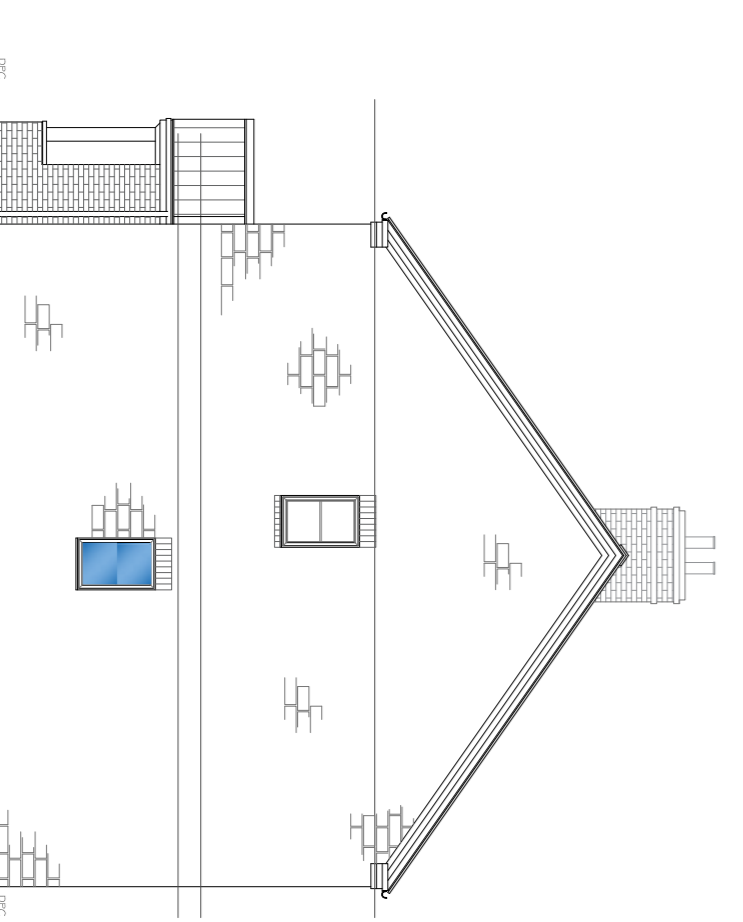

Side elevation

Scale = 1:100

- NOTES
1. No dimensions to be scaled from this drawing.
 2. This drawing is to be read in conjunction with all relevant Architects' and Engineers' drawings.

Rev.	Date	Amendments	Initials

MR. EGLESTON


Project
Proposed Dwelling
Newbold
Hall Lane,
Kinoulton.

Drawing Title

LAYOUTS AND ELEVATIONS
AS PROPOSED.

H M CHAMBERS & PARTNERS
consulting civil and structural engineers

41a Derby Road, Heanor
Derbyshire DE75 7QG
Telephone [01773] 718994



Date June 2022
Scale 1:50, 1:100 @ A1

Drawing No.
N8203-01