



Ground floor layout

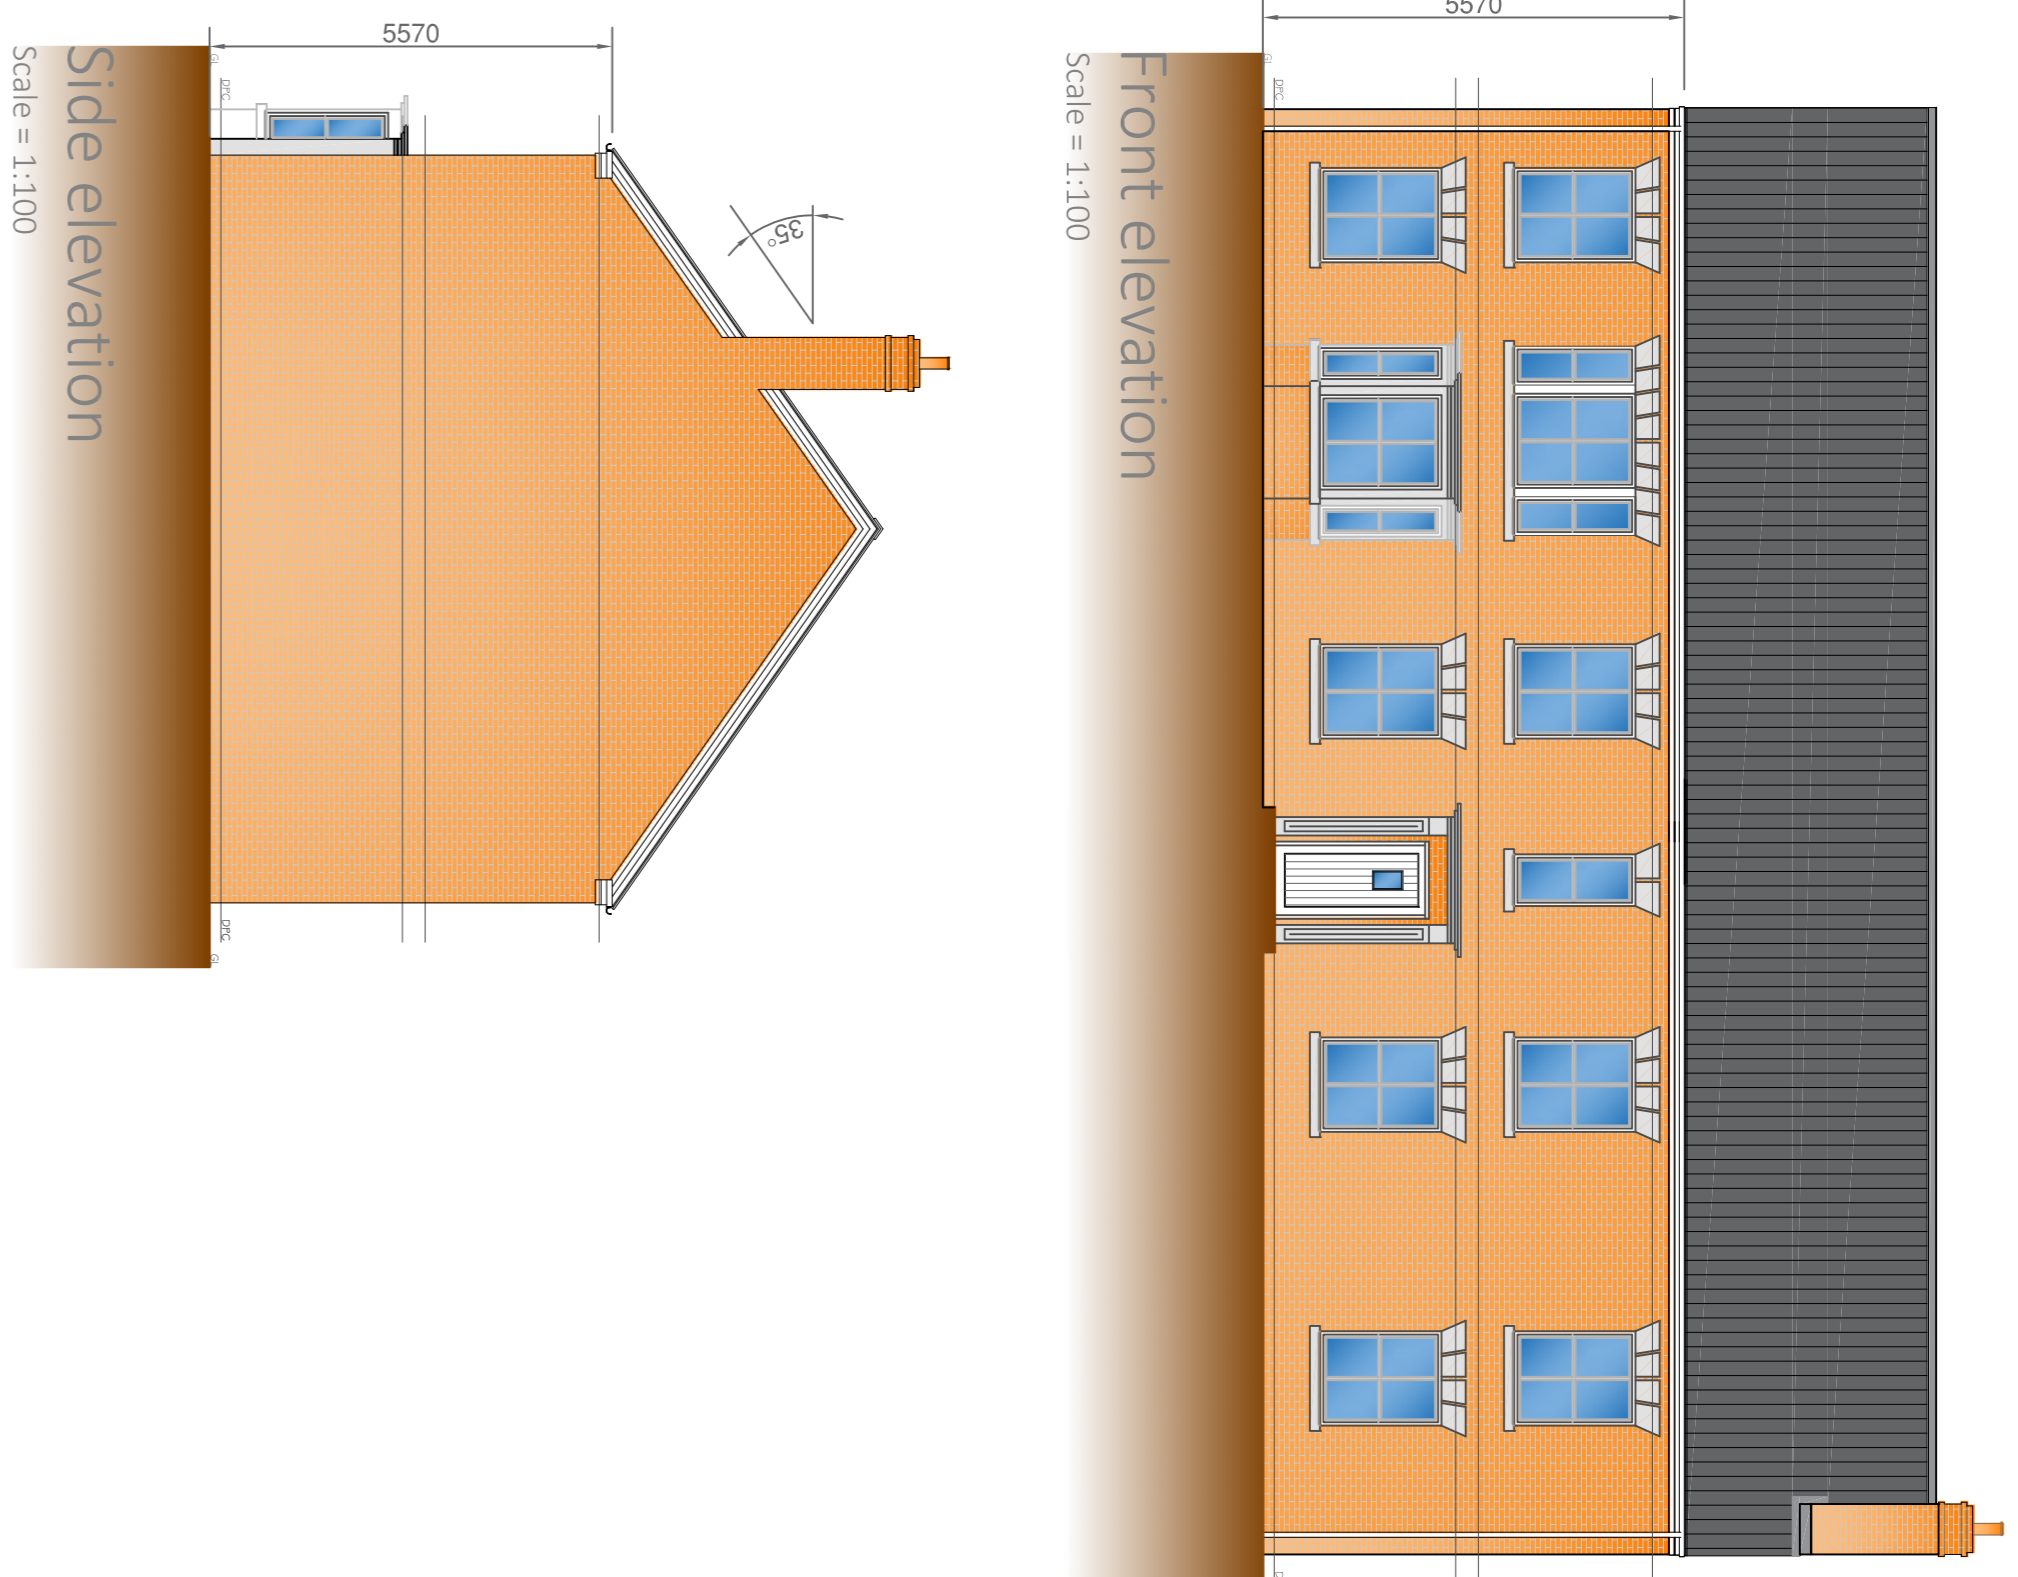


Front elevation

Side elevation

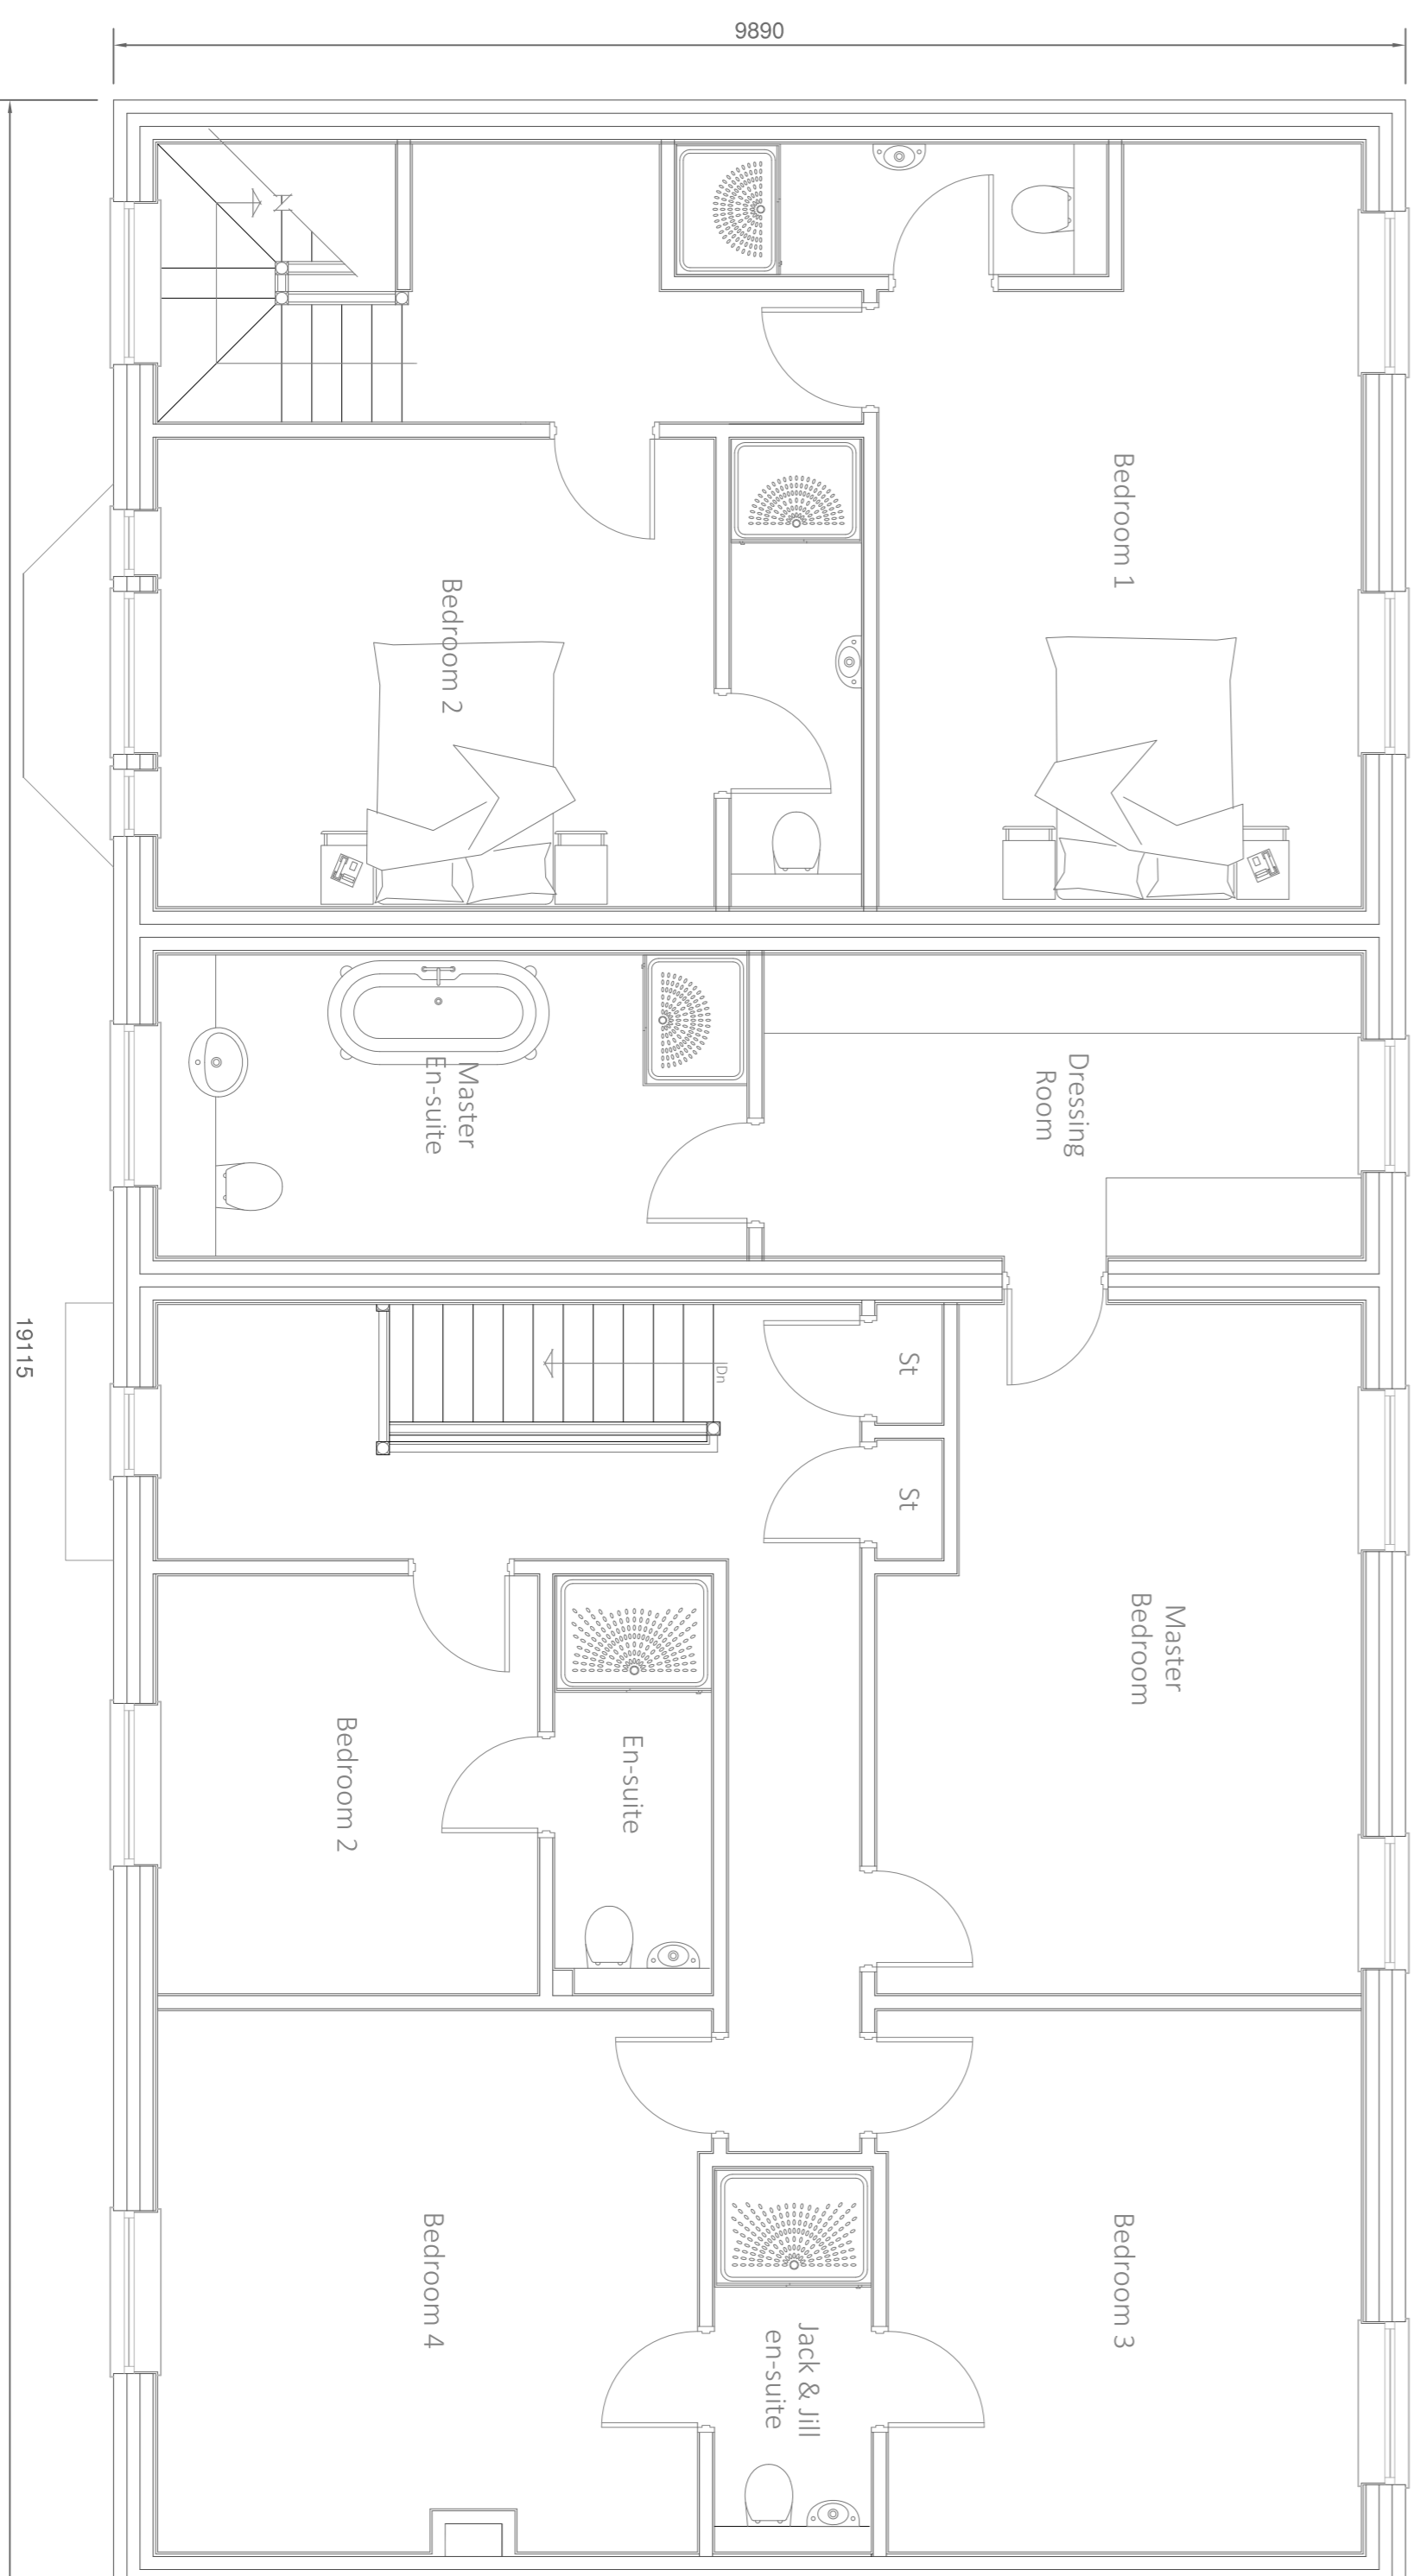

First floor layout

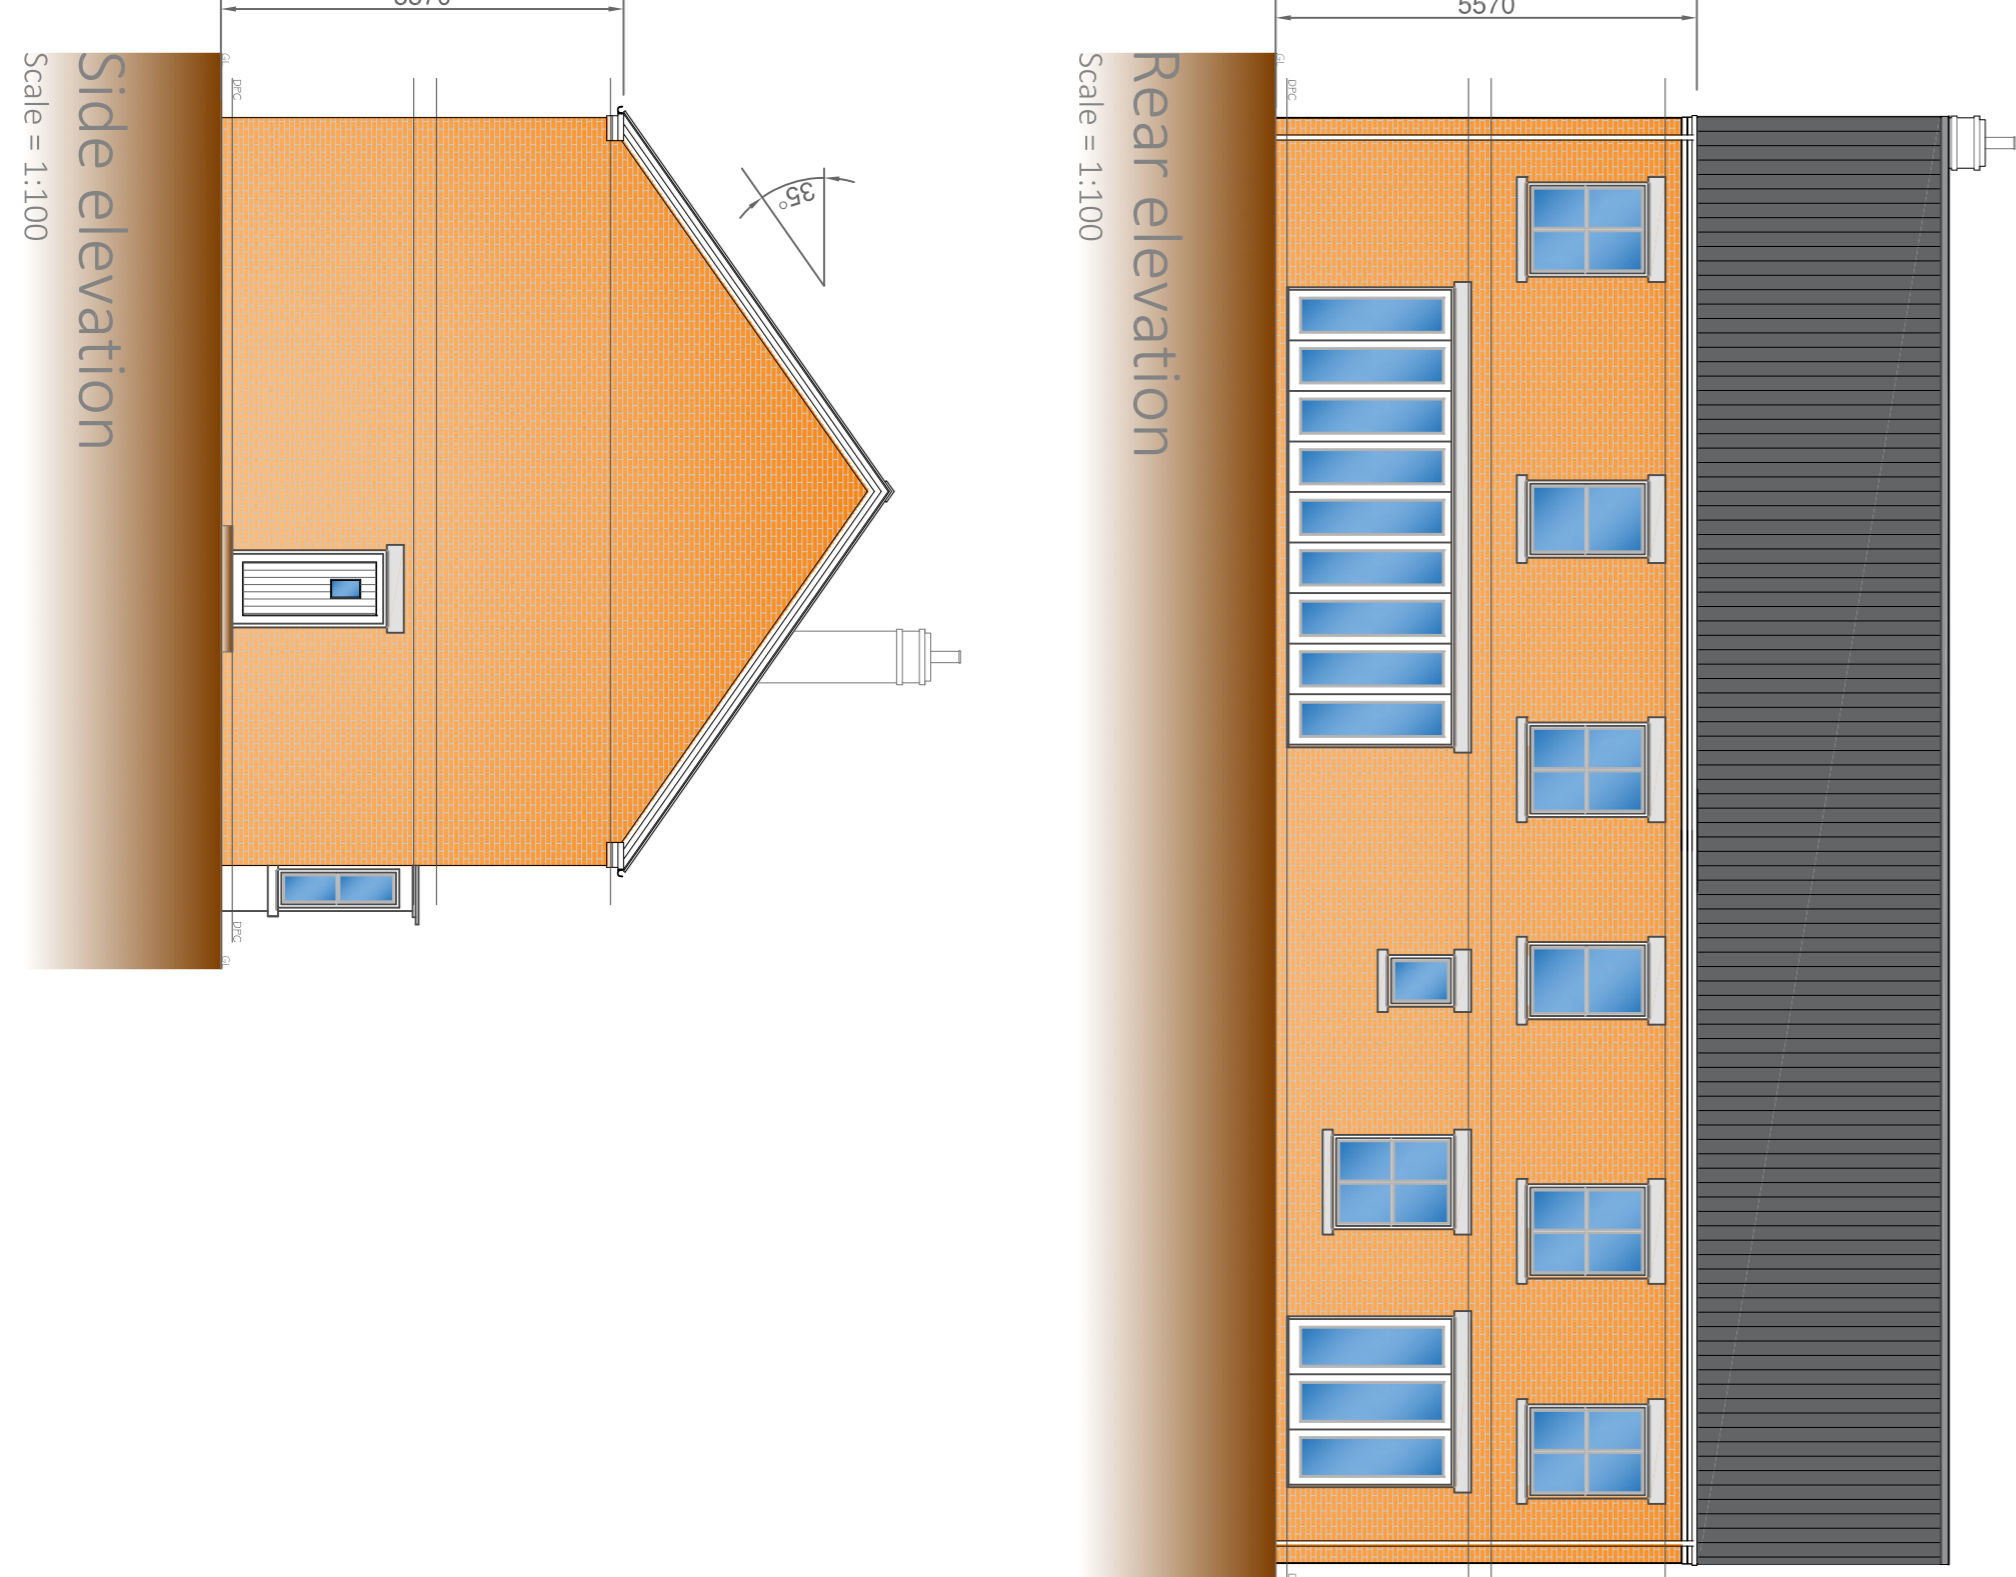

Rear elevation

Side elevation

- NOTES
1. No dimensions to be scaled from this drawing.
 2. This drawing is to be read in conjunction with all relevant Architects' and Engineers' drawings.

Rev.	Date	Amendments	Initials
A	14/10/22	REBRANN FOLLOWING CLIENTS COMMENTS.	D

MR. EGLESTON

Project
Proposed Dwelling
Newbold
Hall Lane,
Kinoulton.

Drawing Title

LAYOUTS AND ELEVATIONS
AS PROPOSED.

H M CHAMBERS & PARTNERS
consulting civil and structural engineers

41a Derby Road, Heanor
Derbyshire DE75 7QG
Telephone [01773] 718994

Date: June 2022
Scale: 1:50, 1:100 @ A1

Drawing No.
N8203-01