



**PROPOSED GROUND FLOOR PLAN**  
SCALE 1:100

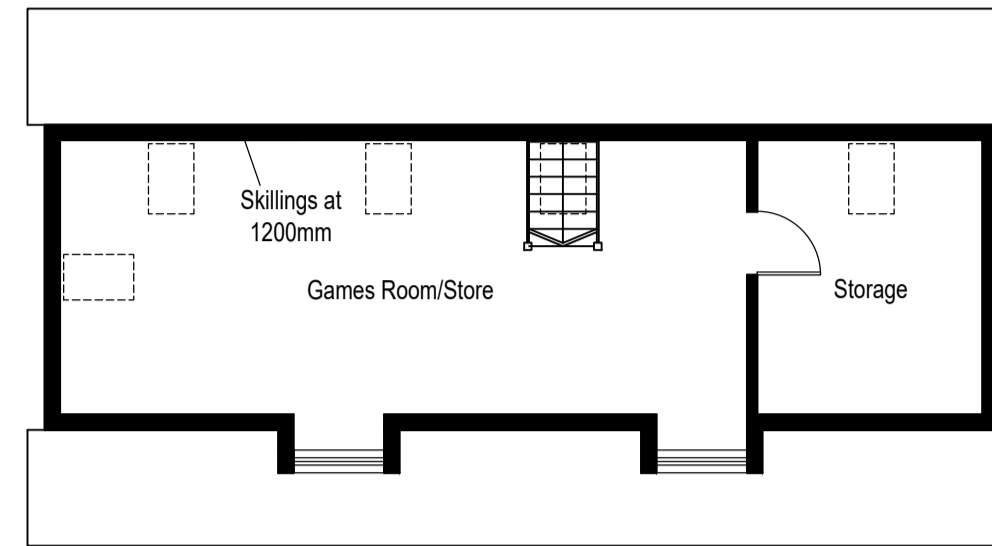


**PROPOSED FIRST FLOOR PLAN**  
SCALE 1:100

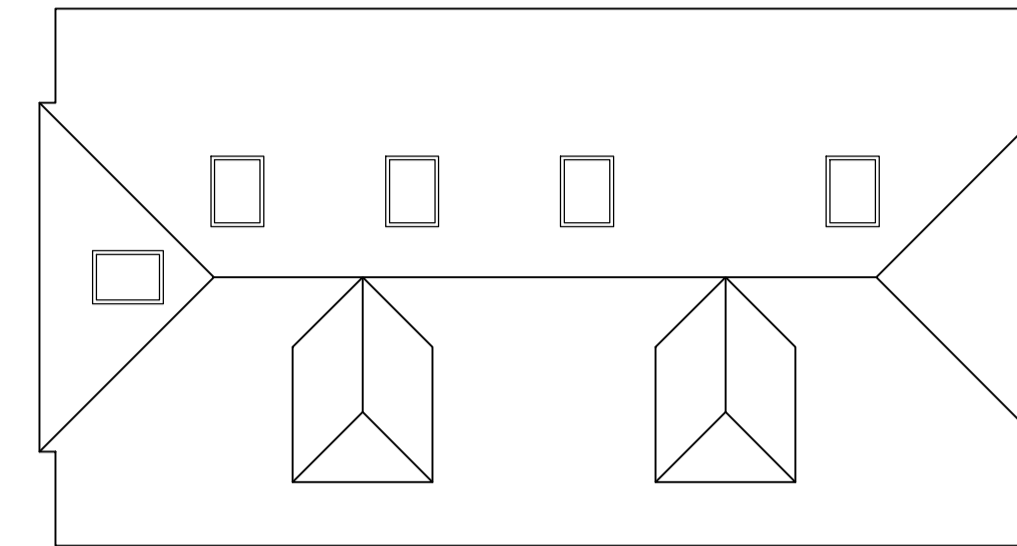

**PROPOSED ROOF PLAN**  
SCALE 1:100



**PROPOSED SOUTH WEST ELEVATION**  
SCALE 1:100

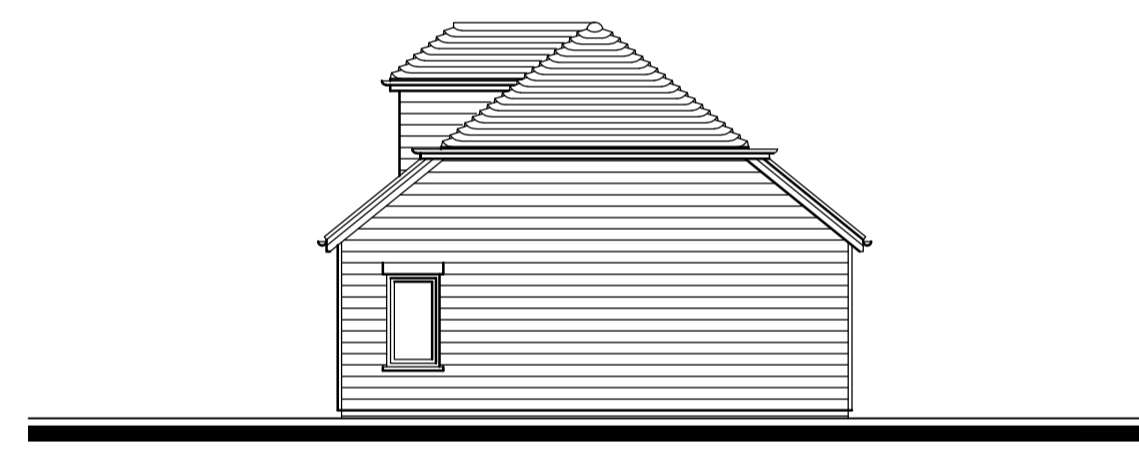


**PROPOSED SOUTH EAST ELEVATION**  
SCALE 1:100




**PROPOSED NORTH EAST ELEVATION**  
SCALE 1:100



**PROPOSED NORTH WEST ELEVATION**  
SCALE 1:100

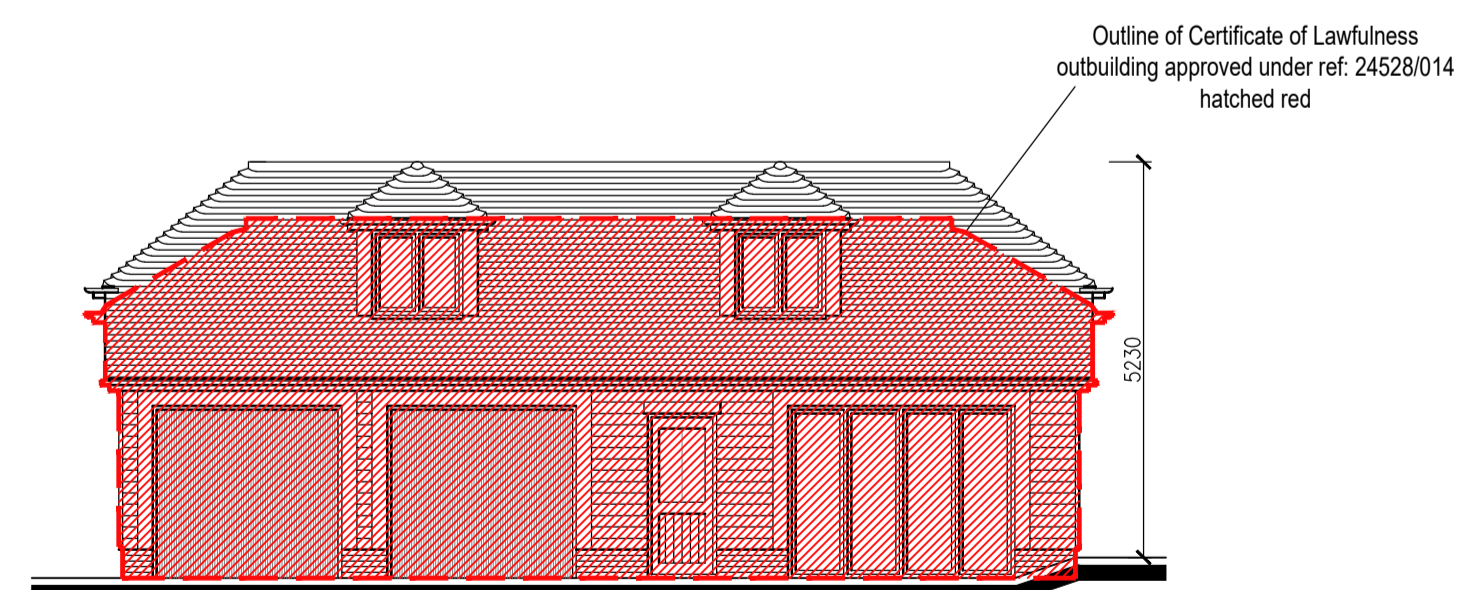

**PROPOSED SOUTH WEST ELEVATION OVERLAY**  
SCALE 1:100

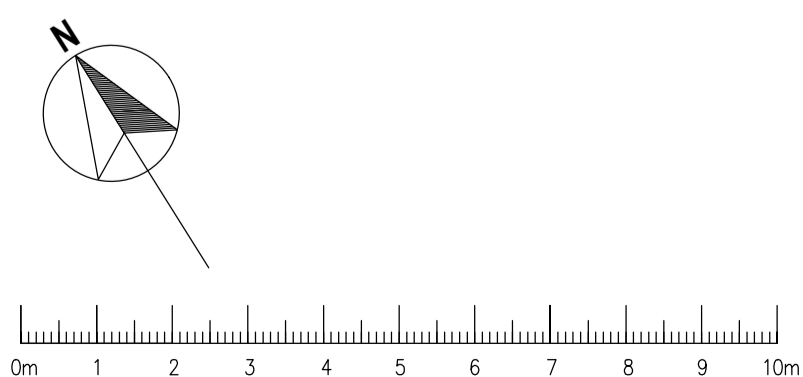

Rev D: 09.22 - Amendments to fenestration

<b>MICHAEL CONOLEY ASSOCIATES</b> CHARTERED ARCHITECTS		
PROJECT: Proposed Outbuilding at Crossways, Trinity Road, Bentworth, Hampshire GU34 5NN	SCALE: 1:100	DATE: 09.22 PAPER SIZE: A1
DRAWING TITLE: Proposed Plans and Elevations		DRAWING NUMBER: 1404/P-102D