


NOTES
DO NOT SCALE THIS DRAWING. IF IN DOUBT ASK
THIS DRAWING IS COPYRIGHT DUNWOODIE ARCHITECTS LTD
ALL DIMENSIONS TO BE CONFIRMED ON SITE
ANY INCONSISTENCIES TO BE REPORTED TO ARCHITECT IMMEDIATELY

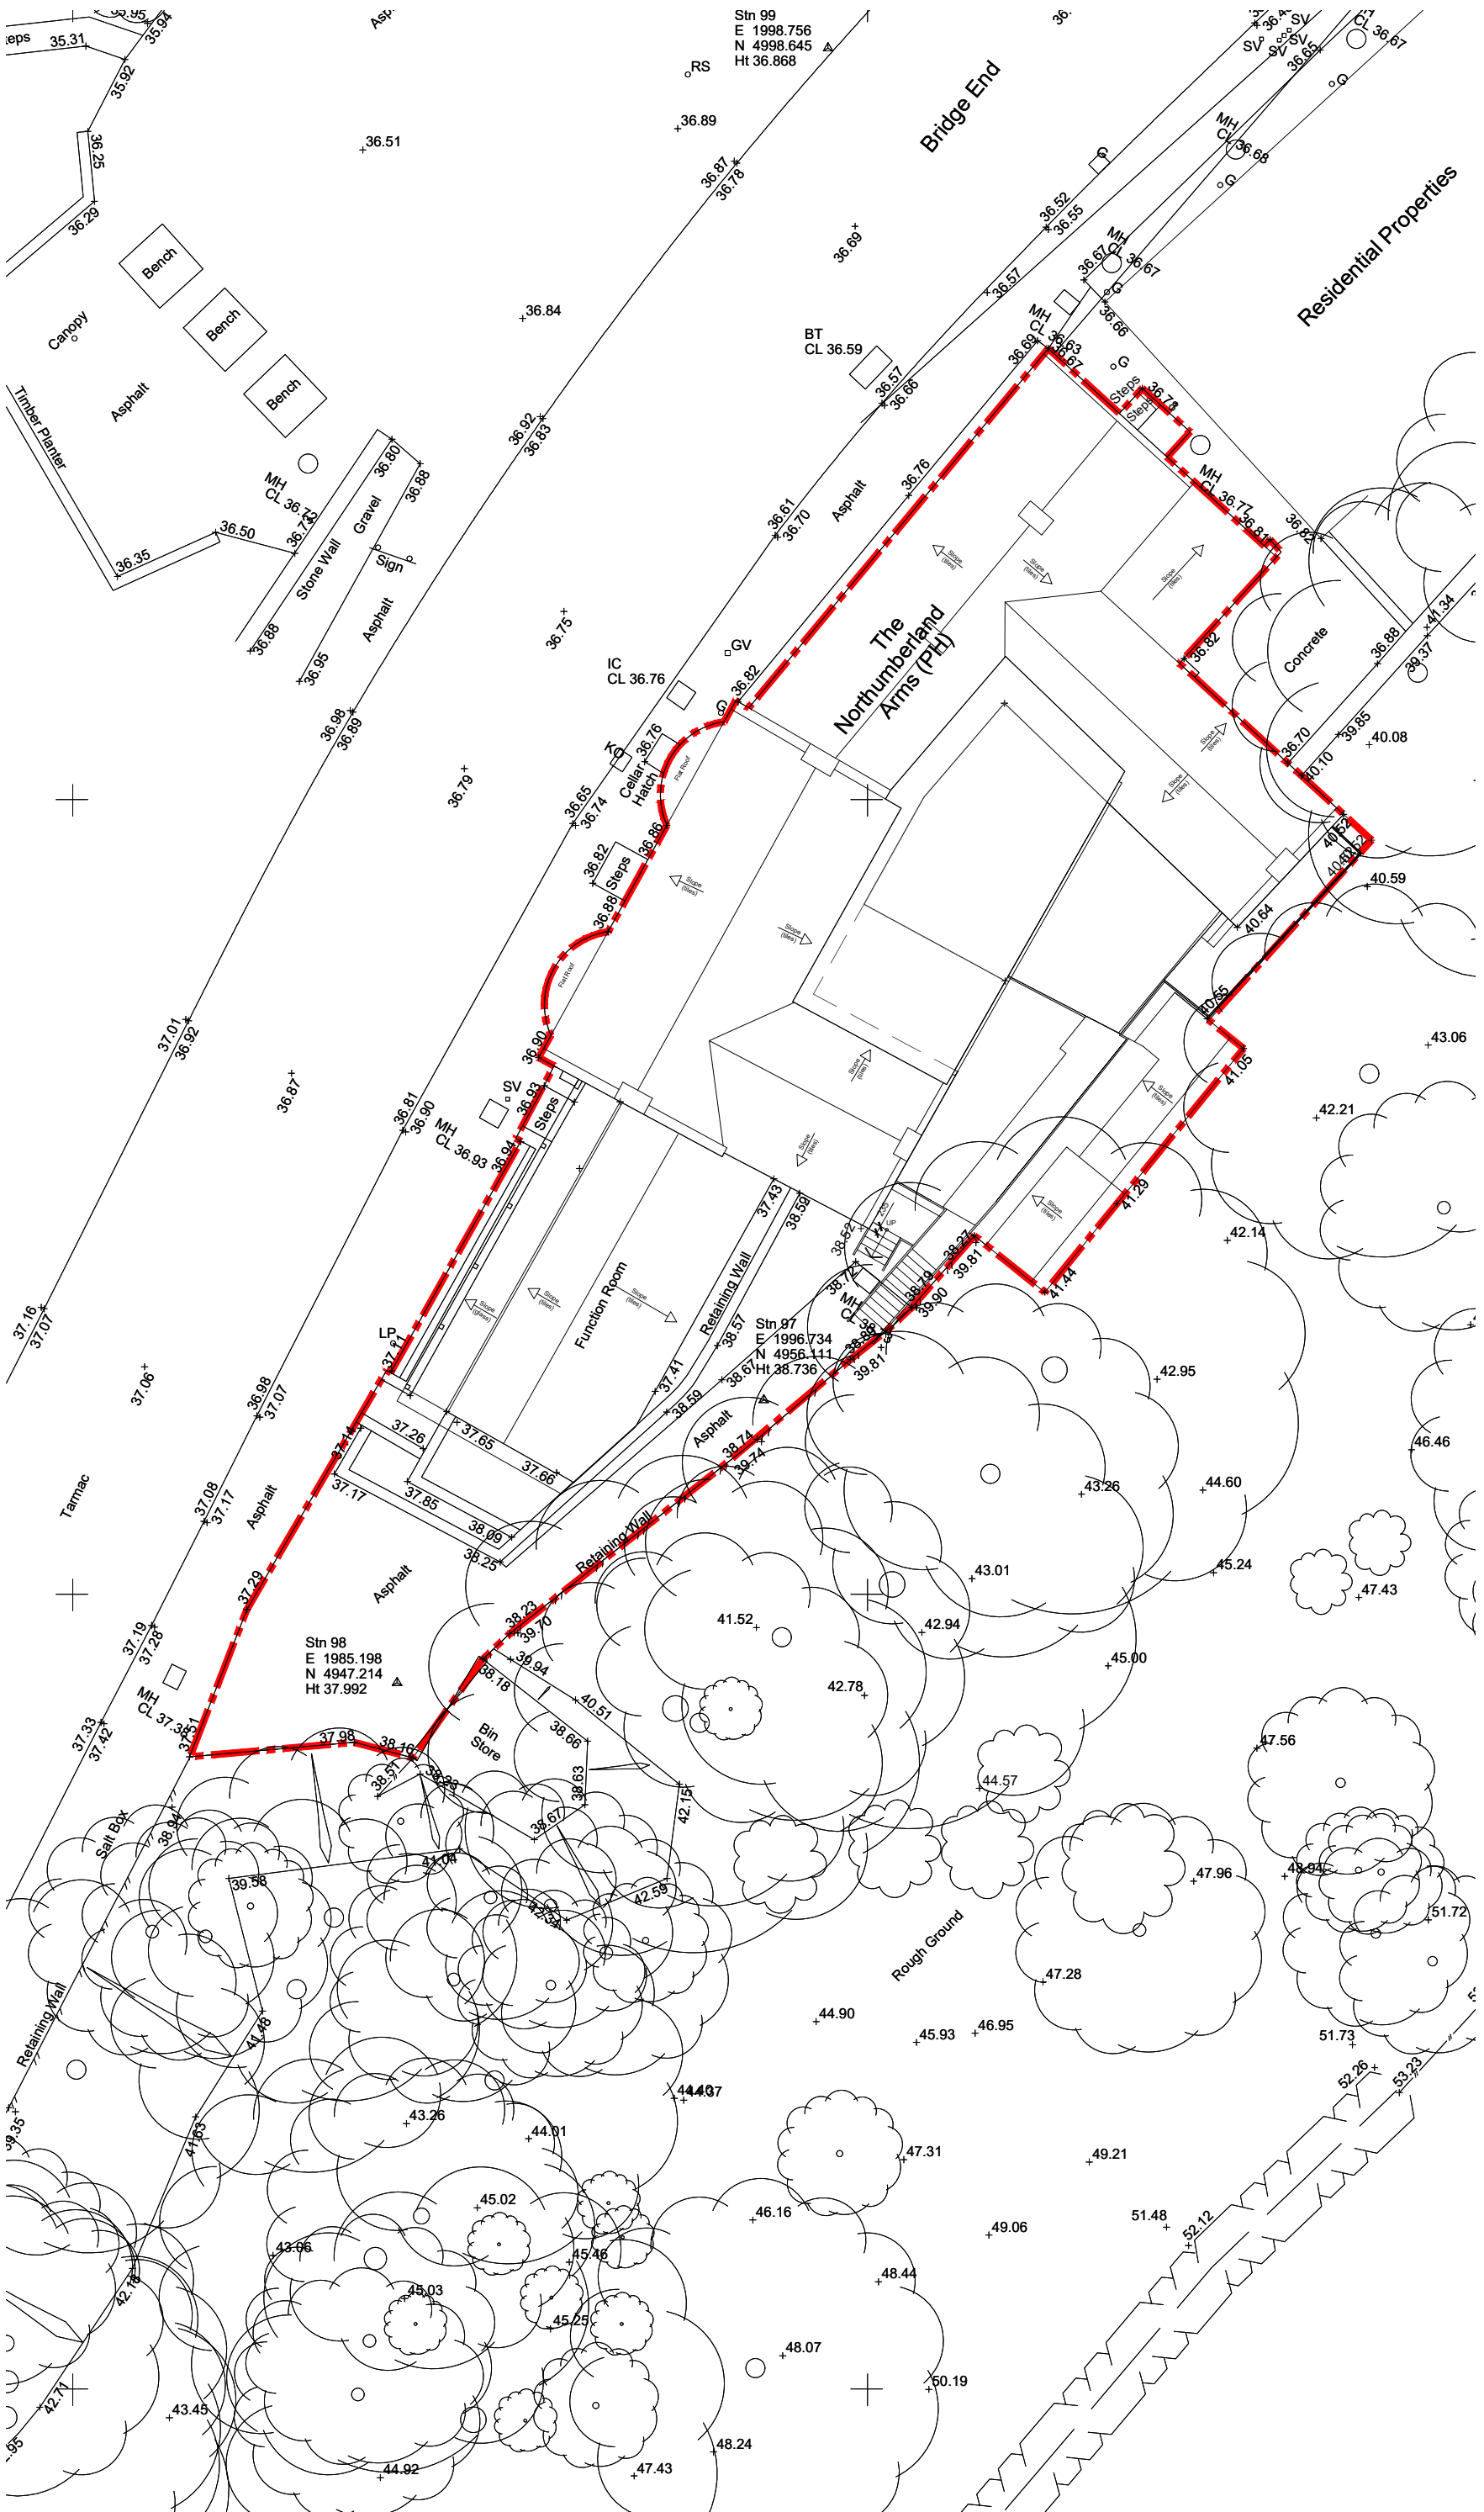

PL01	FEB. 2022	PLANNING ISSUE	DF	PS
PAG01	15/01/21	PRE-APPLICATION ISSUE	CGF	PS
REV	DATE	DESCRIPTION	BY	CHK

D W A
DUNWOODIE ARCHITECTS
CLIENT
NORTHUMBERLAND PUB
COMPANY LTD

PROJECT
THE NORTHUMBERLAND ARMS
FELTON

TITLE
PROPOSED SITE PLAN

SCALE @ A3	1:200	STATUS	PLANNING
DRAWN BY	CGF	DATE	14/01/2021
CHECKED BY	PS		
PROJECT No.	DRAWING No.	REVISION	
1076	EW-90-910	PL01	

www.dunwoodiearchitects.co.uk