


NOTES
DO NOT SCALE THIS DRAWING. IF IN DOUBT ASK
THIS DRAWING IS COPYRIGHT DUNWOODIE ARCHITECTS LTD
ALL DIMENSIONS TO BE CONFIRMED ON SITE
ANY INCONSISTENCIES TO BE REPORTED TO ARCHITECT IMMEDIATELY

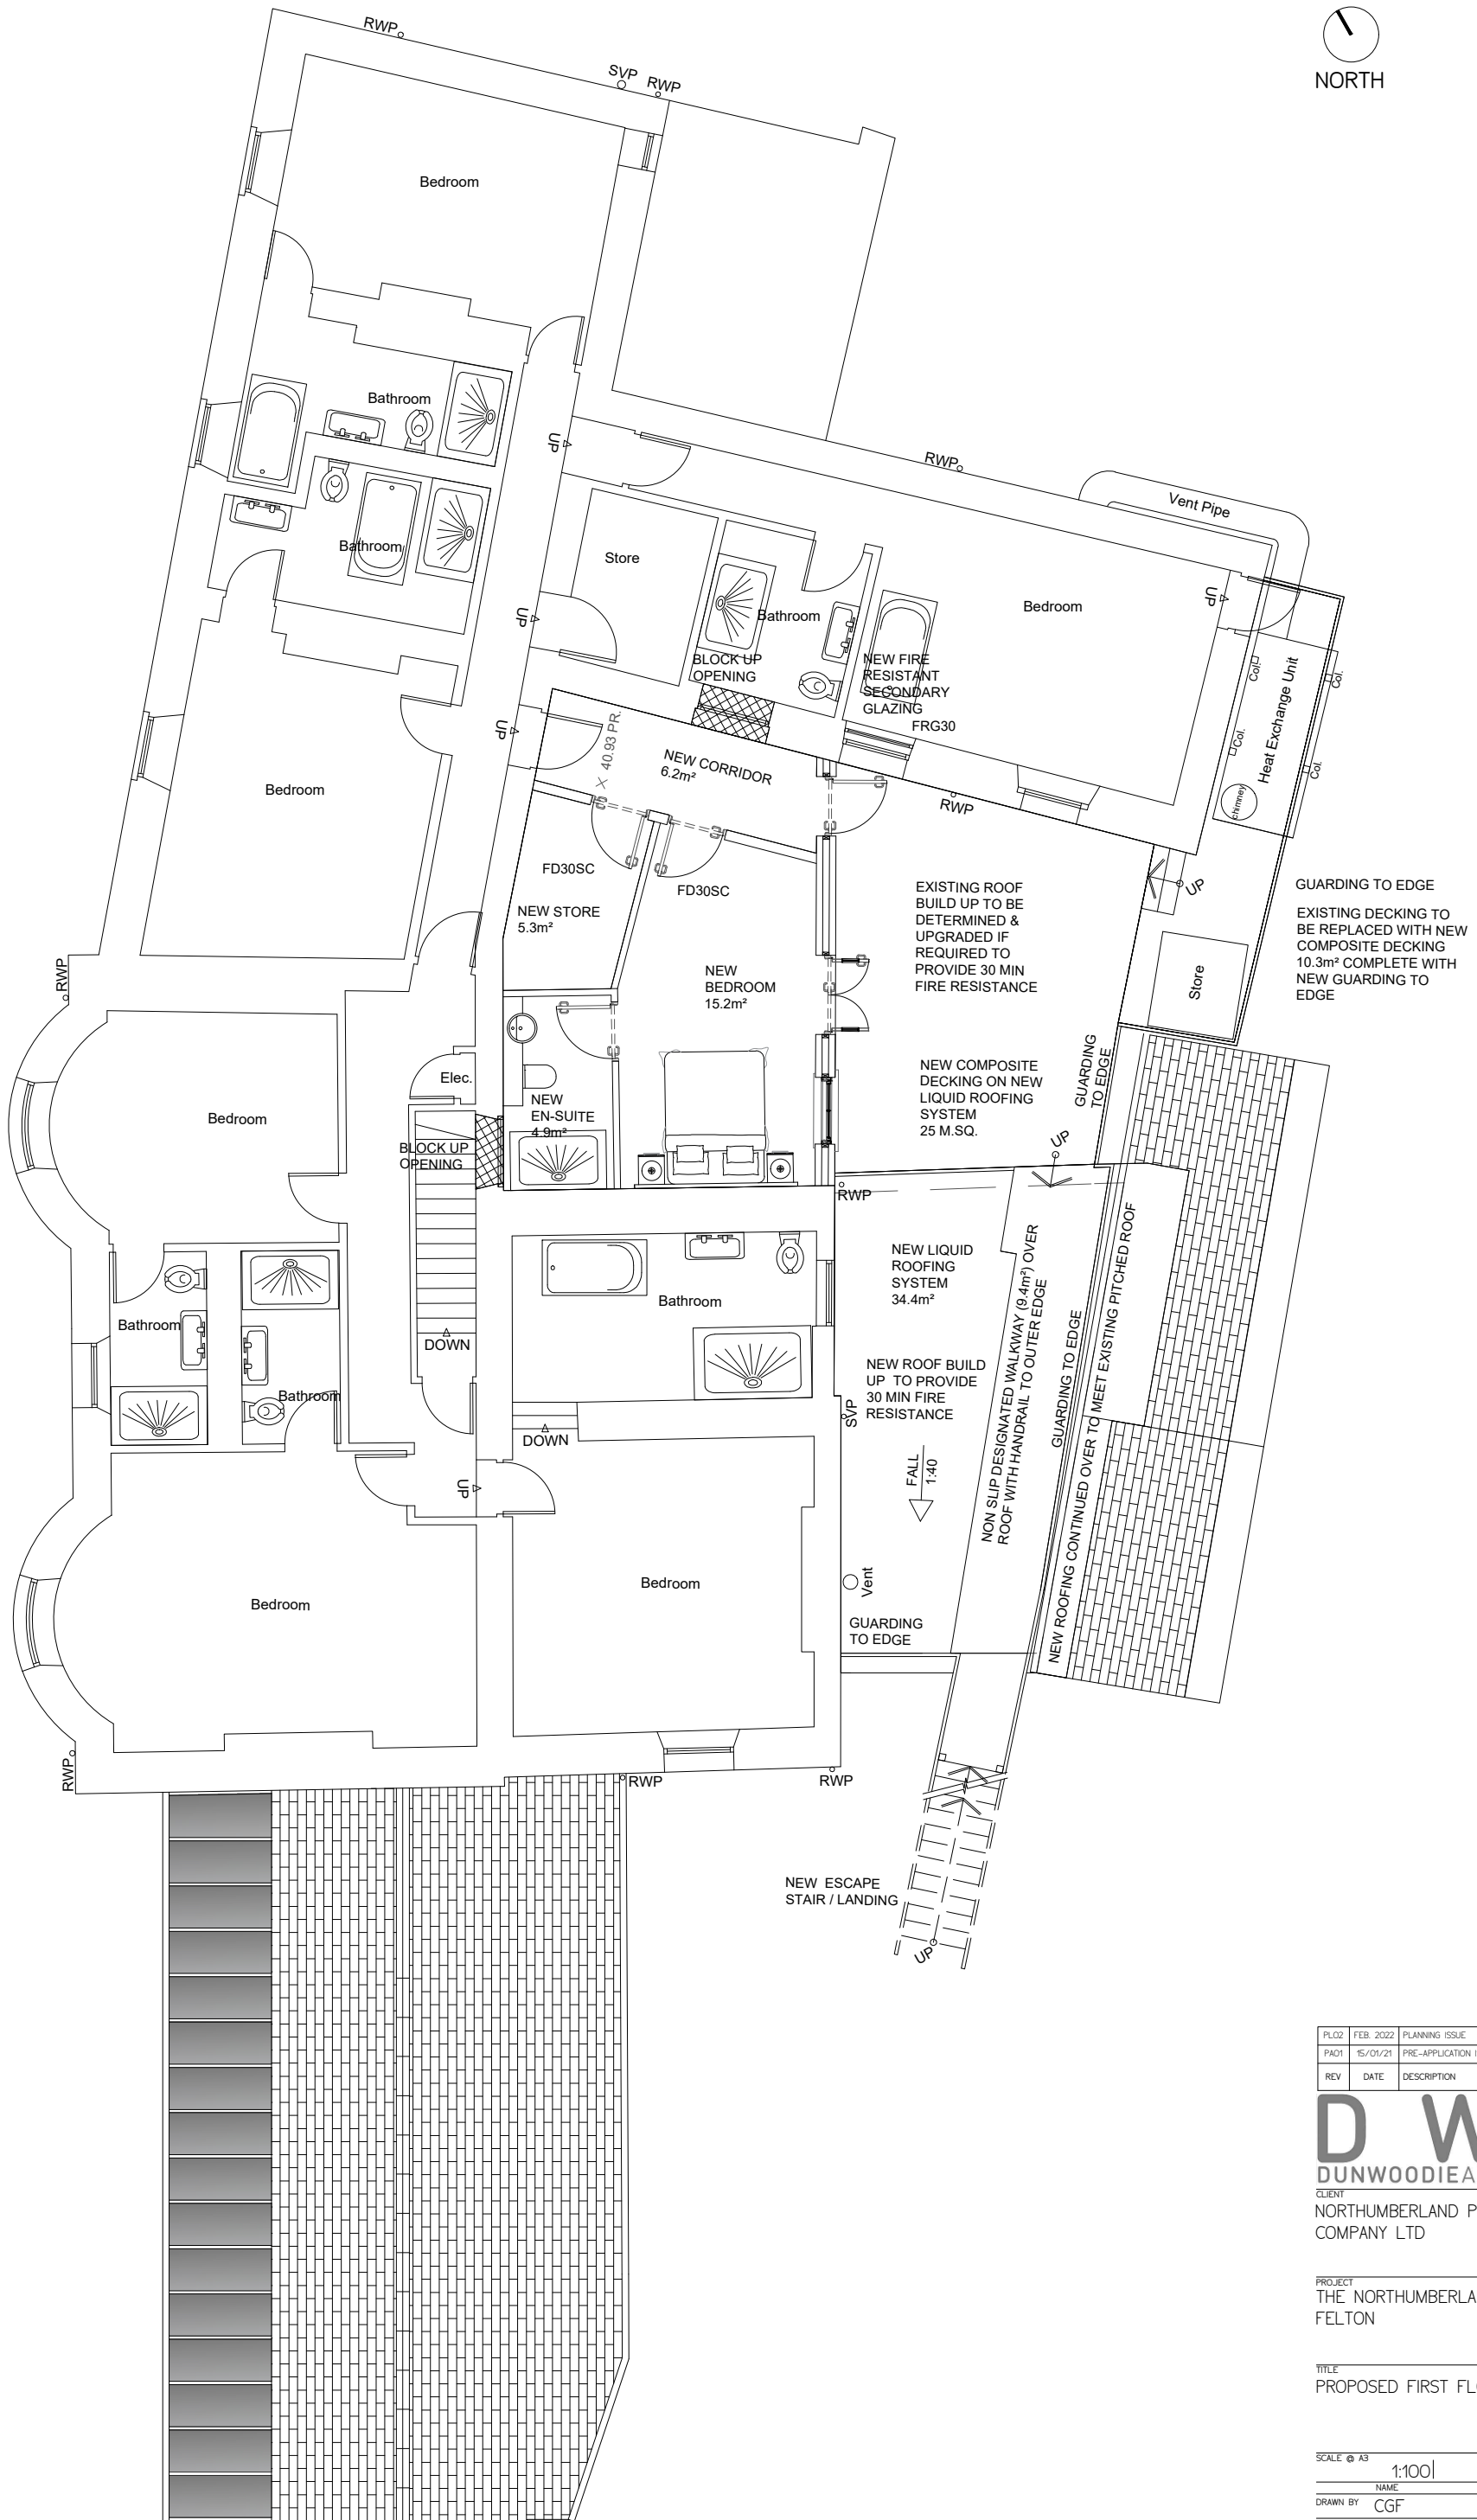

PL02	FEB. 2022	PLANNING ISSUE	DF	PS
PA01	15/01/21	PRE-APPLICATION ISSUE	CGF	PS
REV	DATE	DESCRIPTION	BY	CHK

D W A
DUNWOODIE ARCHITECTS

CLIENT
NORTHUMBERLAND PUB
COMPANY LTD

PROJECT
THE NORTHUMBERLAND ARMS
FELTON

TITLE
PROPOSED FIRST FLOOR PLAN

SCALE @ A3	1:100	STATUS	PLANNING
NAME		DATE	
DRAWN BY	CGF	DATE	14/01/2021
CHECKED BY	PS		

PROJECT No.	DRAWING No.	REVISION
1076	P1-20-101	PL02

www.dunwoodiearchitects.co.uk