
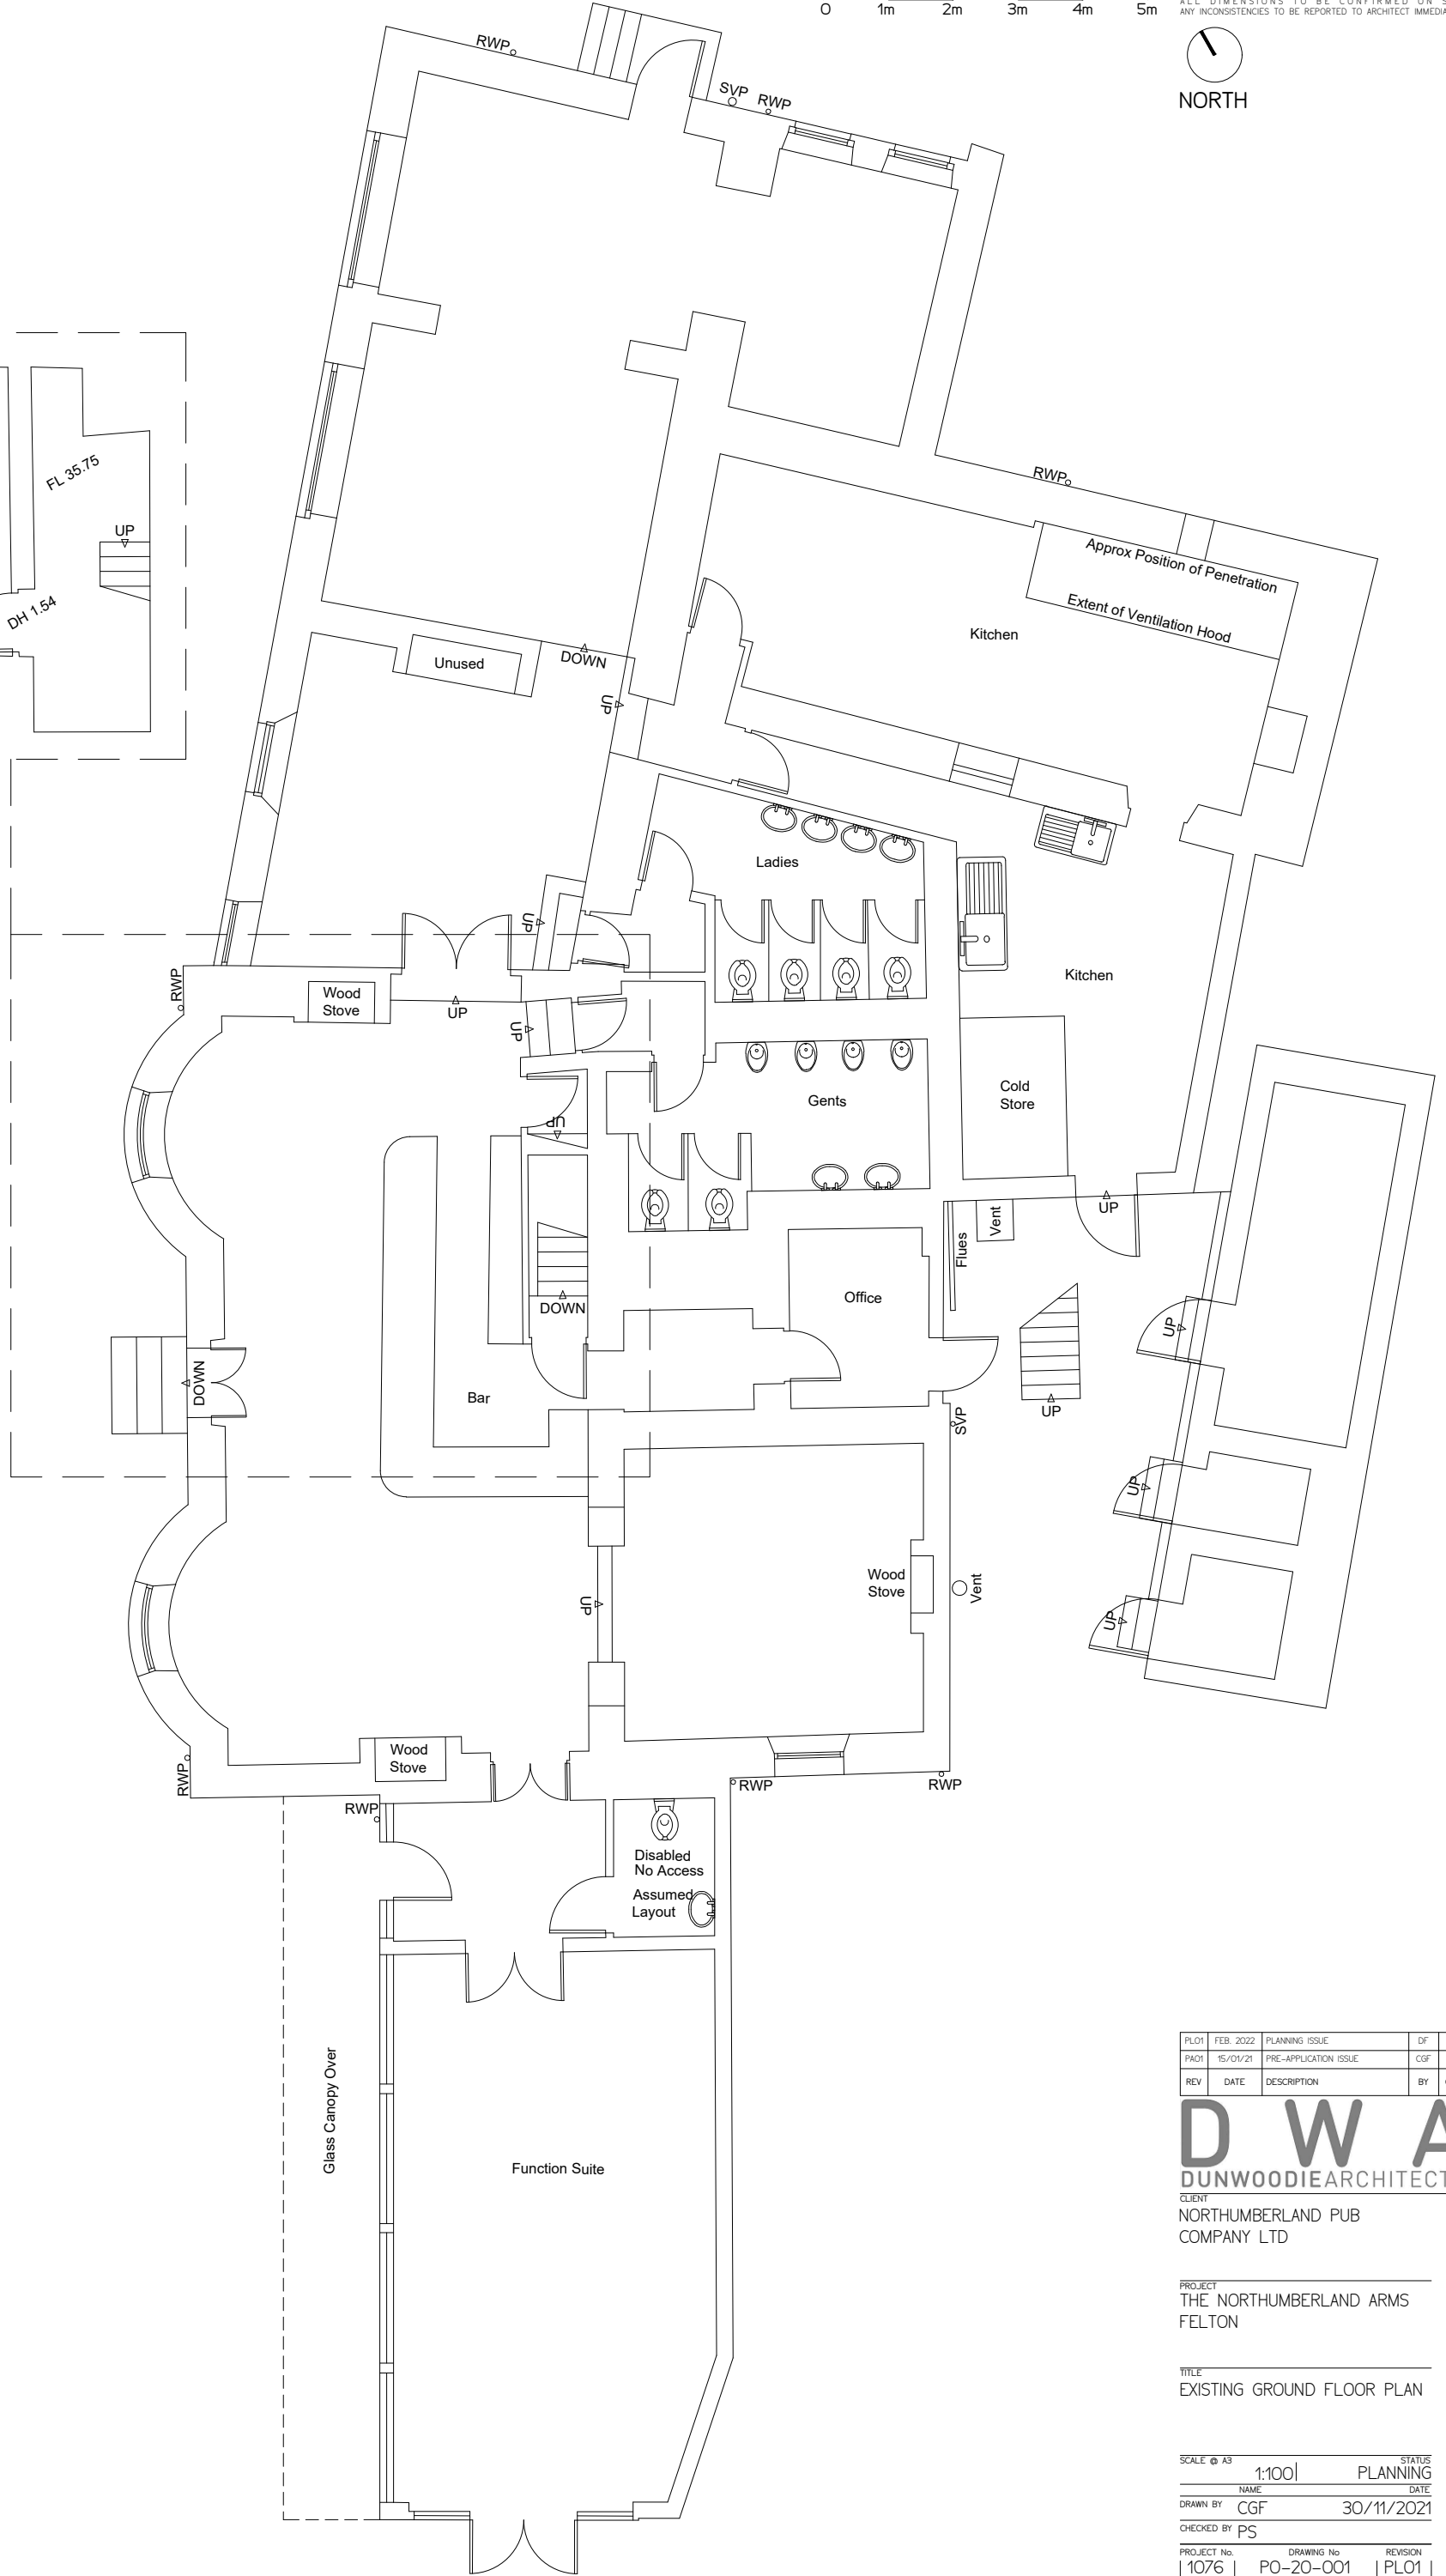


NOTES
DO NOT SCALE THIS DRAWING. IF IN DOUBT ASK
THIS DRAWING IS COPYRIGHT DUNWOODIE ARCHITECTS LTD
ALL DIMENSIONS TO BE CONFIRMED ON SITE
ANY INCONSISTENCIES TO BE REPORTED TO ARCHITECT IMMEDIATELY

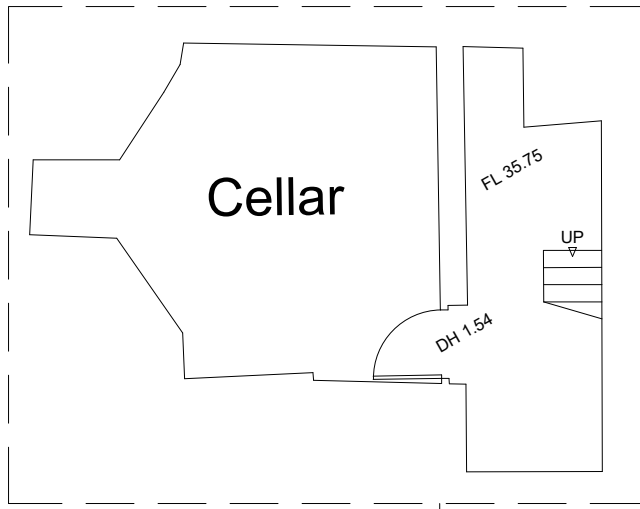

PL01	FEB. 2022	PLANNING ISSUE	DF	PS
PAG1	15/01/21	PRE-APPLICATION ISSUE	CGF	PS
REV	DATE	DESCRIPTION	By	CHK

D W A
DUNWOODIE ARCHITECTS

CLIENT
NORTHUMBERLAND PUB
COMPANY LTD

PROJECT
THE NORTHUMBERLAND ARMS
FELTON

TITLE
EXISTING GROUND FLOOR PLAN

SCALE @ A3	1:100	STATUS	PLANNING
DRAWN BY	CGF	DATE	30/11/2021
CHECKED BY	PS	PROJECT No.	1076
		DRAWING No.	PO-20-001
		REVISION	PL01

www.dunwoodiearchitects.co.uk