


All dimensions to be checked on site.  
 Do not Scale from the drawing.  
 Any discrepancies to be reported to the Project  
 Surveyor before the commencement of any works.

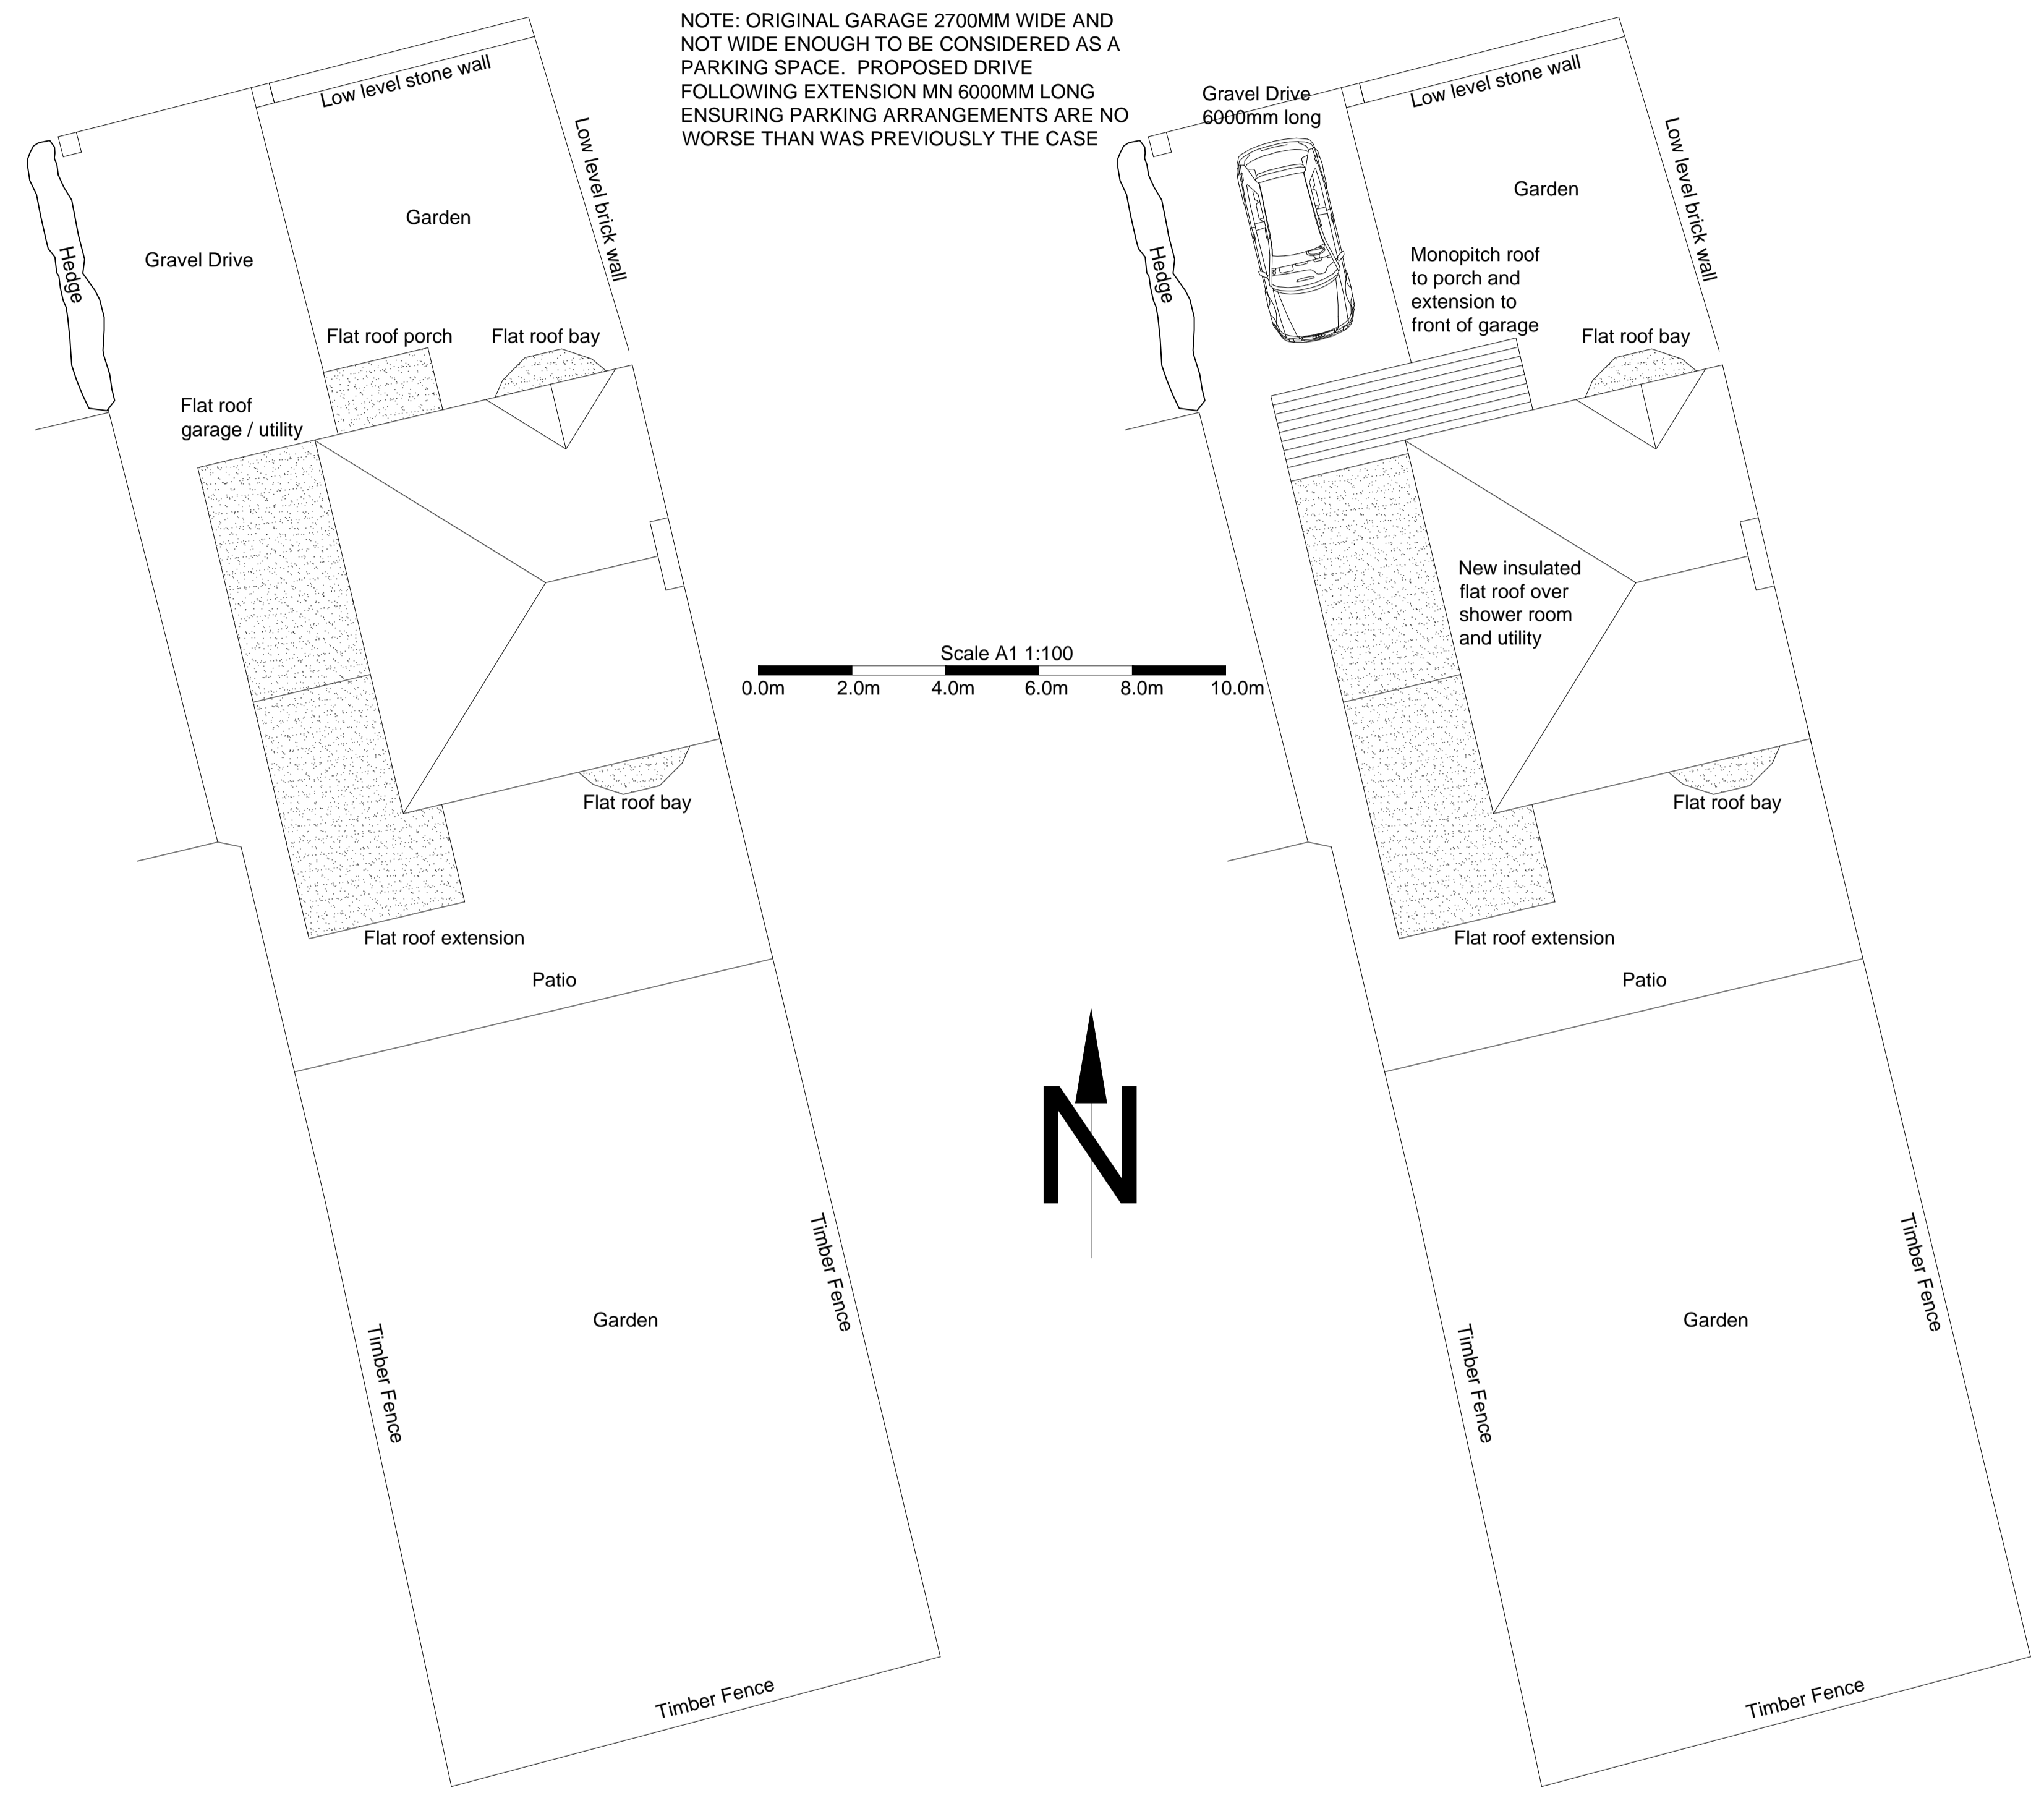

Site Plan as Existing A1 1:100  
 Roof Plan as Existing A1 1:100

Site Plan as Proposed A1 1:100  
 Roof Plan as Proposed A1 1:100

Revisions:	Date:	Init:
<b>Sullivan Associates</b> CHARTERED BUILDING SURVEYORS 14 Morwick Road, Warkworth, Morpeth Northumberland, NE65 0TD Tel: 01665 513 010 email: info@sullivan-associates.co.uk		
Client: Mrs. Liz McQuillen		
Project: 24 Morwick Road Warkworth Morpeth, Northumberland		
Drawing Title: <b>Site Plan as Existing &amp; Proposed            Roof Plan as Existing &amp; Proposed</b>		
Drawn:	Scale:	A1 as shown
Checked: RS	Date:	Nov 2022
Project No:	Drawing No:	Rev No:
<b>22026</b>	<b>102</b>	