



South Elevation

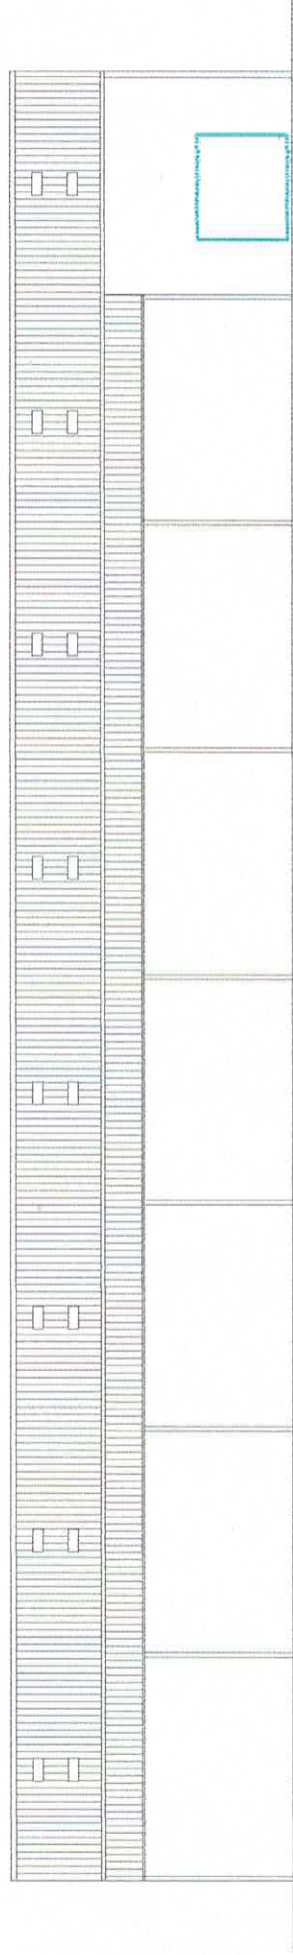

North Elevation

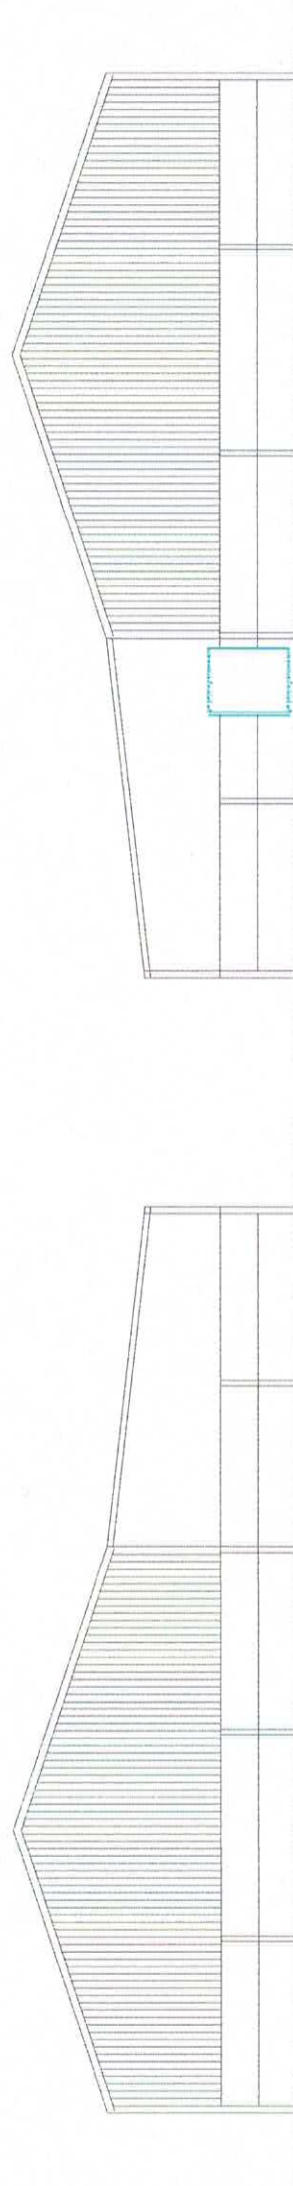

West Elevation

East Elevation

Proposed Elevations  
Scale 1:200 @ A3