




South Elevation

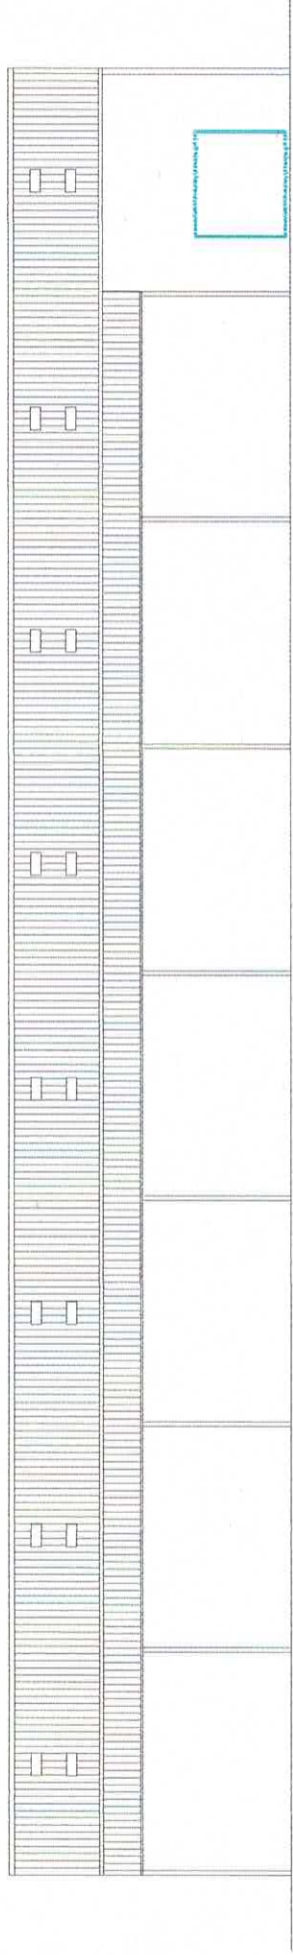

North Elevation

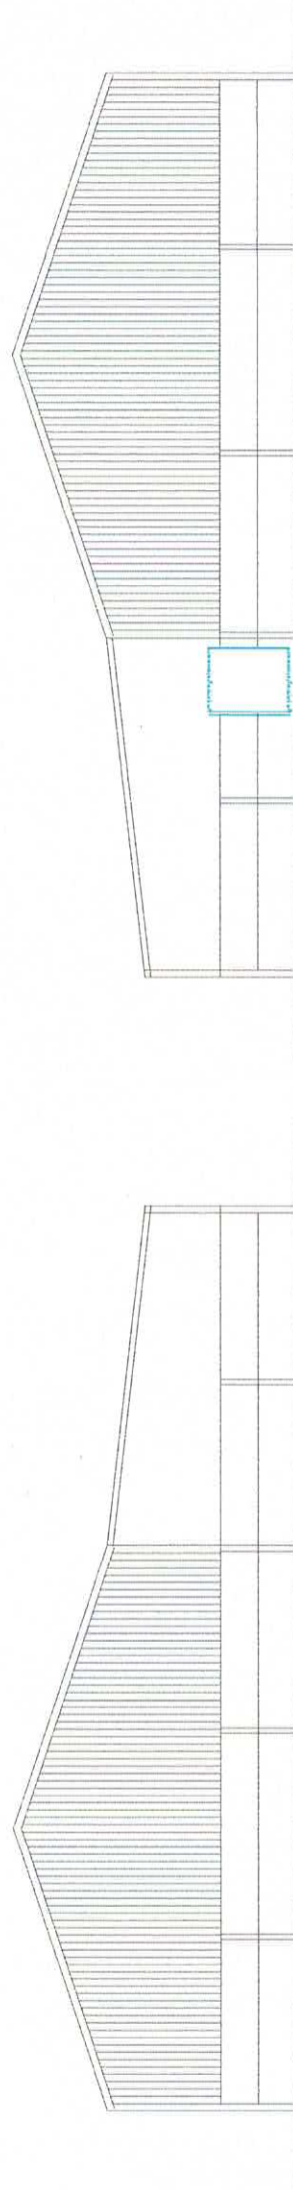

West Elevation

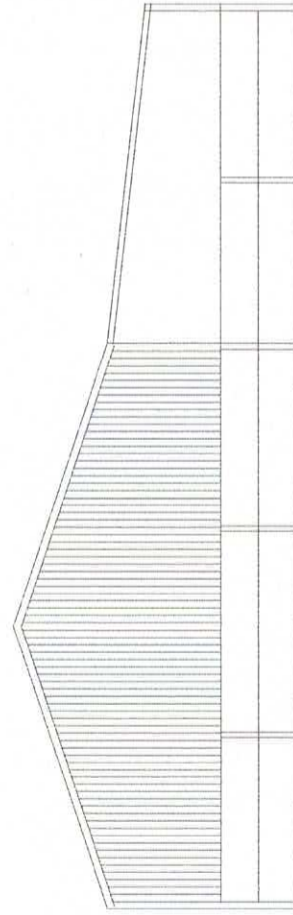

East Elevation

Existing Elevations
Scale 1:200 @ A3