

Amended site plan including pool

Date: 15/11/22

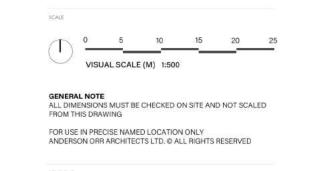

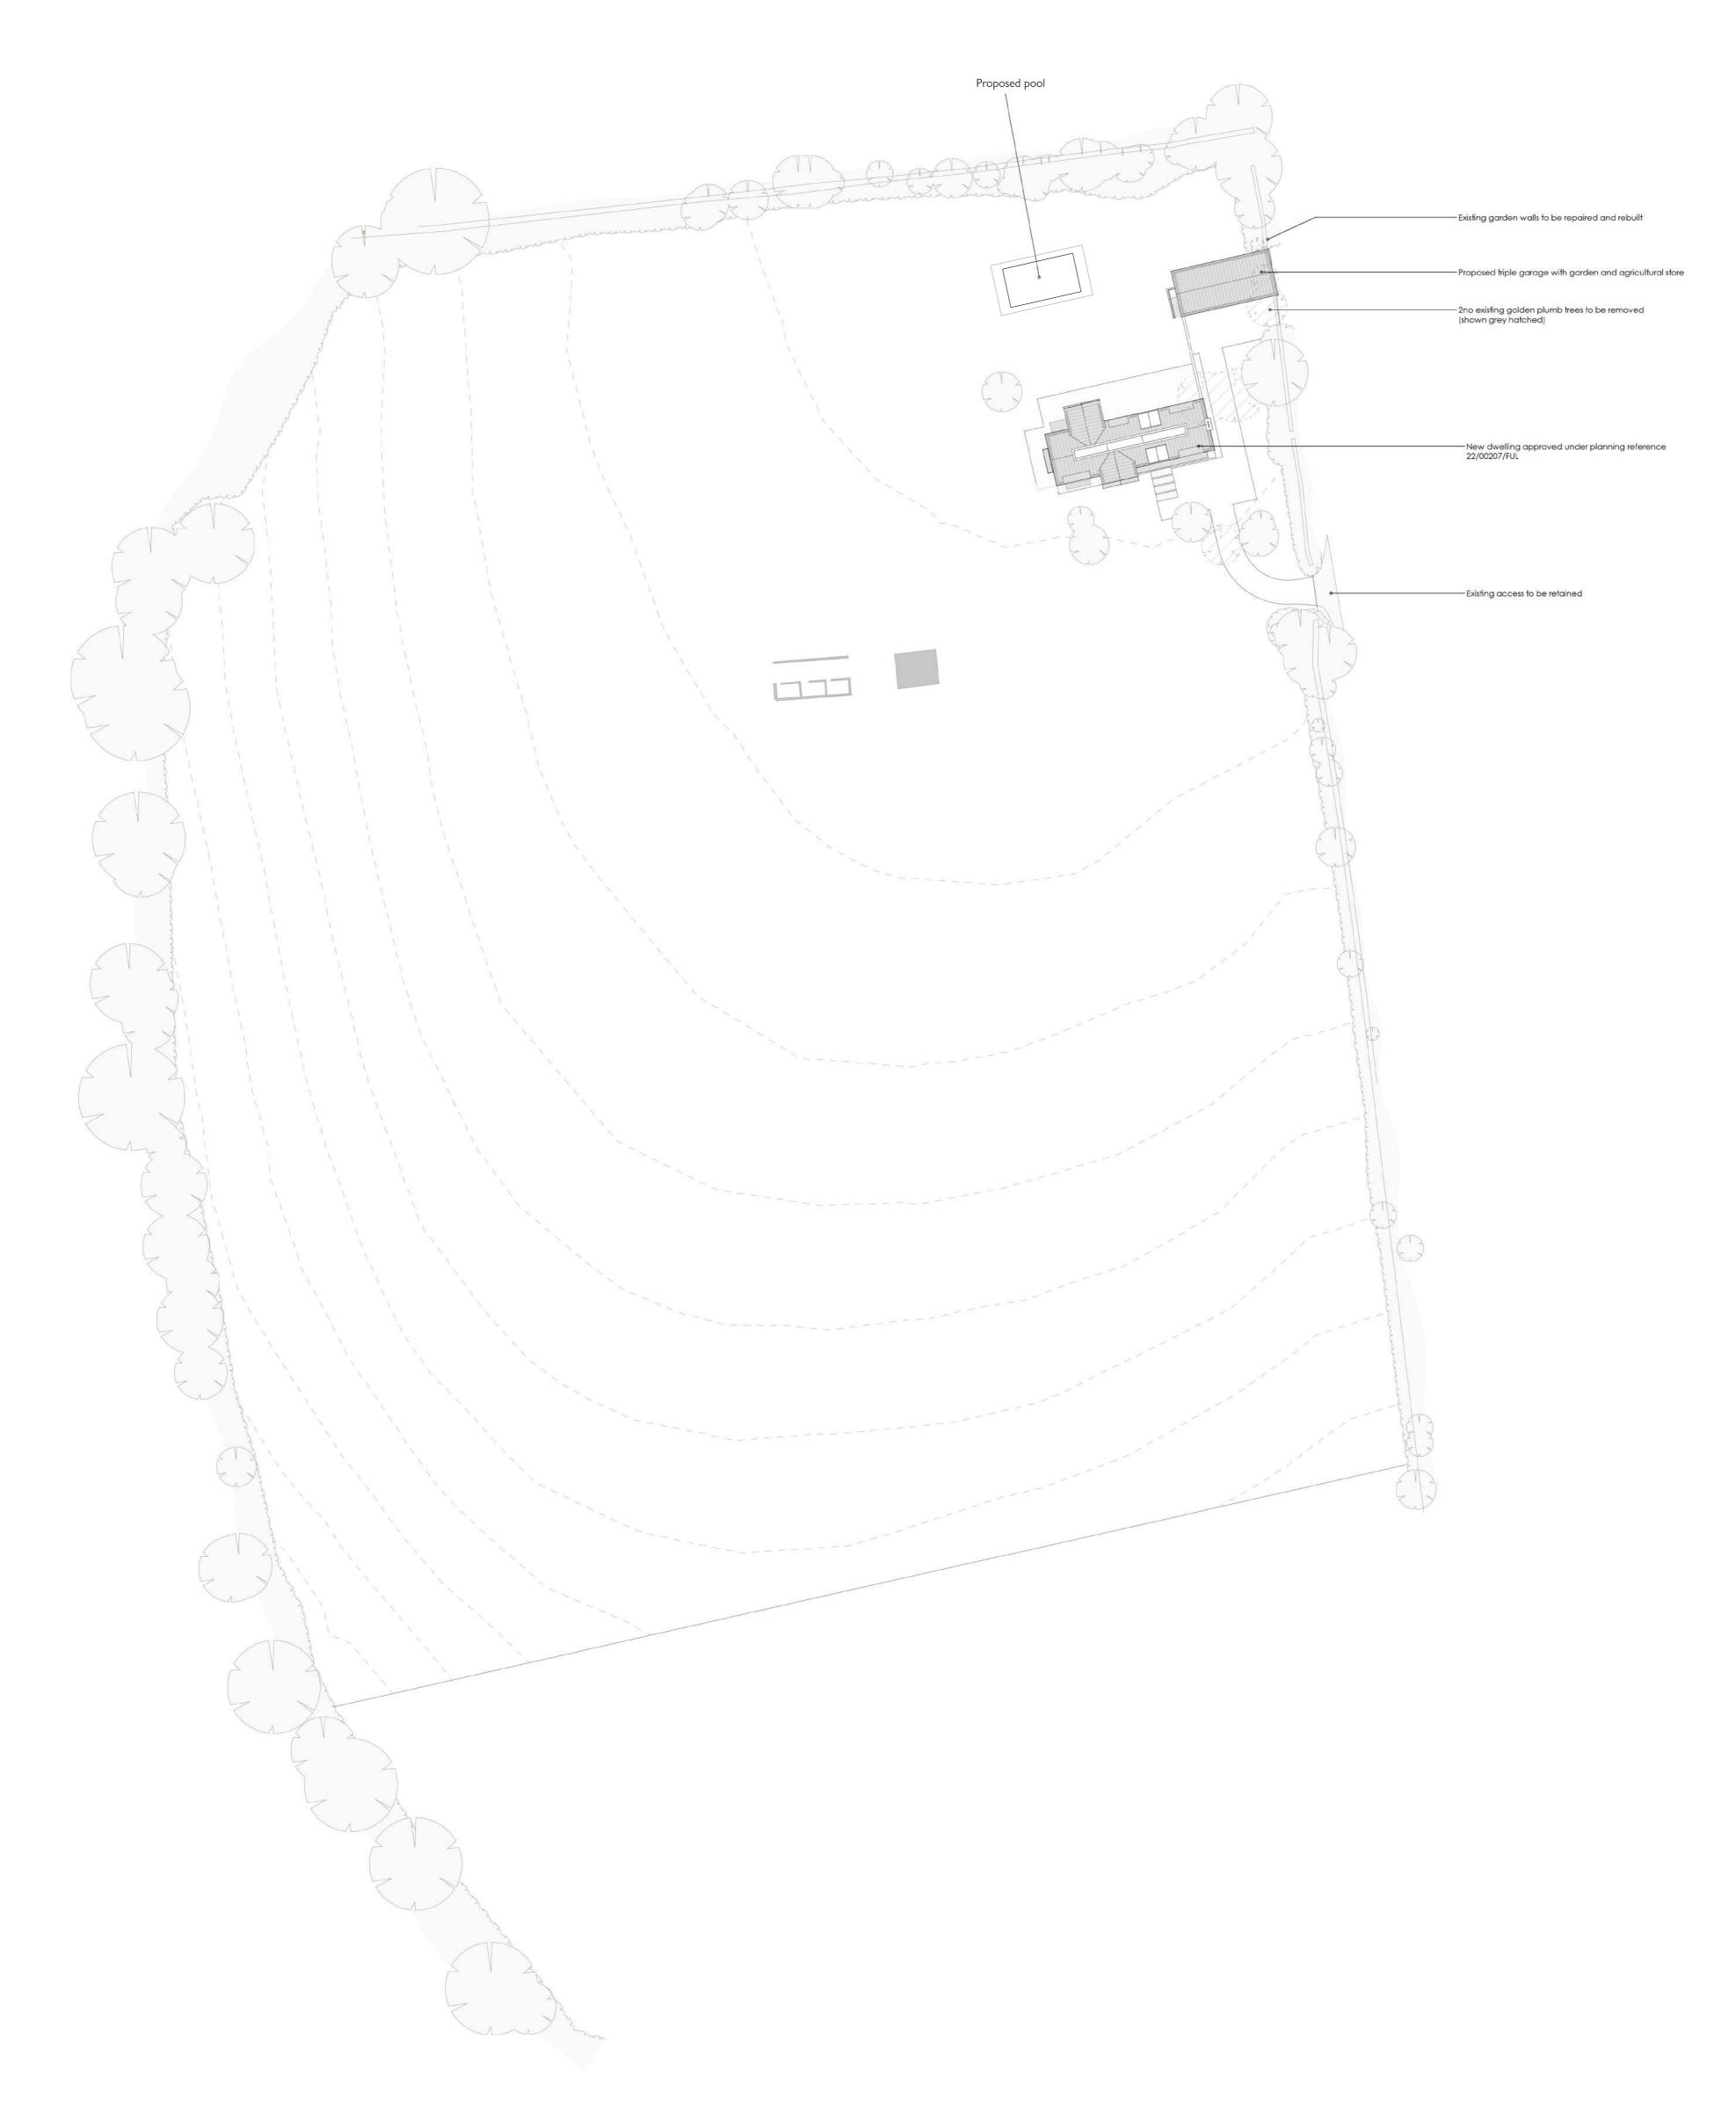

REVISION D		ving client feed	lback
STATUS			
PLA	NN	ING	
РКОЈЕСТ ТІТЦЕ			
		ARM, W IRE, OX2	
DRAWING TITLE		TIL, OAL	20 0117
OITE F	PLAN		
SHEF			SCALE

The Big Barn: Units 8-10, Oddington Grange, Weston-on-the-Green, Oxfordshire, OX25 3QW

+44 (0) 1865 873936 | info@andersonorr.com | andersonorr.com