


Key	
cl = ceiling level	o/h = overhead
dc = door cill	u/s = underside of
dh = door head	u/sb = underside of beam
fl = floor level	wh = window head
gl = ground level	wc = window cill

Linetypes	
Beam overhead	---
Building overhead	----
Ceiling	----
Cupboard/Shelf	----
Door	----
Duct/Boxing	----
Roof Edge/Last Tile	----
Level	147.87
Manhole	□ ○
Pipe	----
Ridge	----
Step	----
Wall	----
Window	----
Window overhead	----
Grid Cross	+

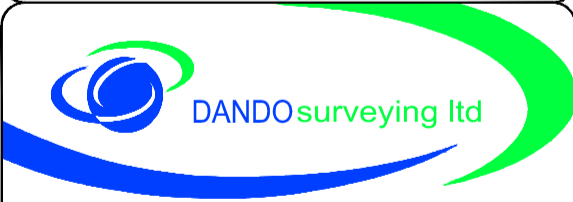

Land & Measured Building Surveyors
 27-29 New Street
 Charfield
 Wotton under Edge
 South Glos.
 GL12 8ES
 Tel: 01453 845017
 Tel: 01453 845360
 www.dandosurveying.co.uk
 enquiries@dandosurveying.co.uk

Project Name:
Andover Lane Farm
 Ludgershall, SP11 9PE


Drawing Title:
Existing Ground Floor Plan

Client:
 Agent:
Fowler Architecture & Planning

Date: 29th September 2020 Scale: 1:50 @ A1

Grid Orientation	Sheet ID	Rev
North GPS	MFandoverlaneG1	None

Site Level Datum	Surveyed By	Drawn By
OS GPS	FT	VM

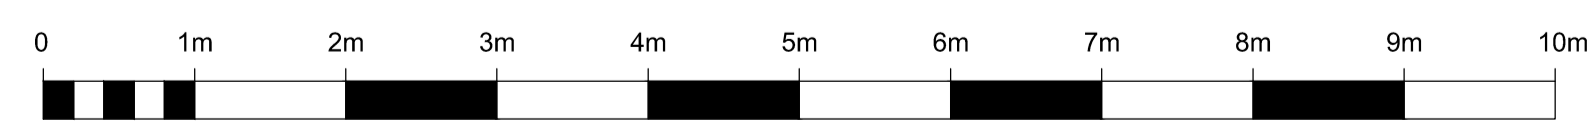

Scale 1:50