




This drawing (or any part thereof) may not be copied, transmitted or disclosed to any third party or unauthorized person without the prior written permission of Future3Architecture. This drawing is to be read in conjunction with all other relevant drawings prepared by consultants and sub-contractors. Do not scale from this drawing. Work only to printed dimensions. Report any discrepancies to the Architect or representatives thereof.

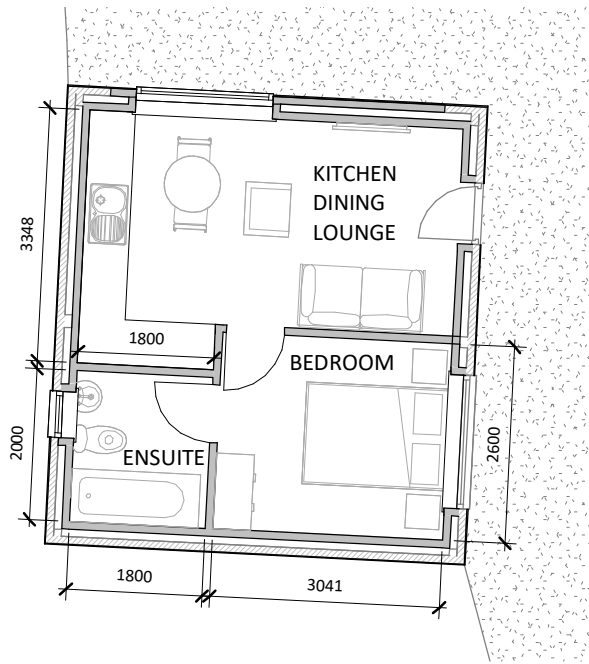


GROUND FLOOR PLAN  
SCALE 1:100@A3

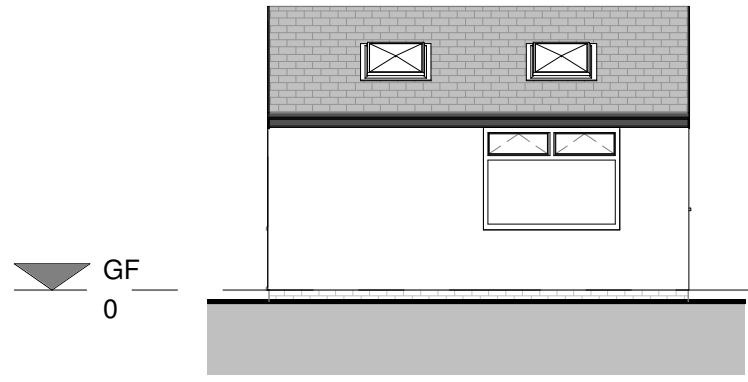


FRONT ELEVATION  
SCALE 1:100@A3

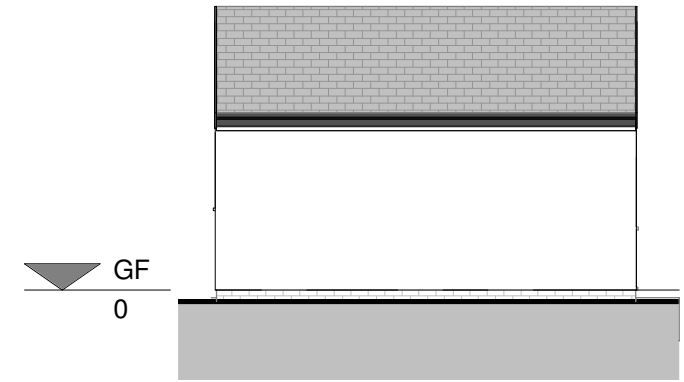


REAR ELEVATION  
SCALE 1:100@A3

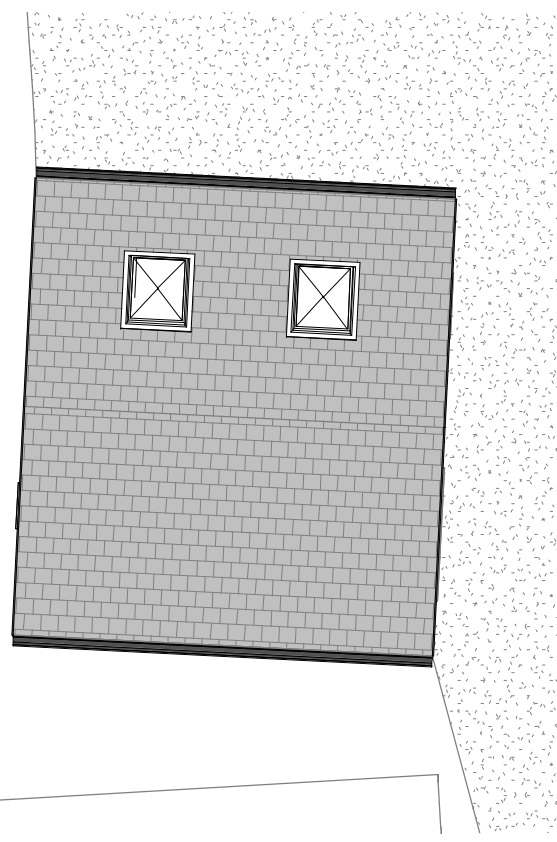


ROOF PLAN  
SCALE 1:100@A3

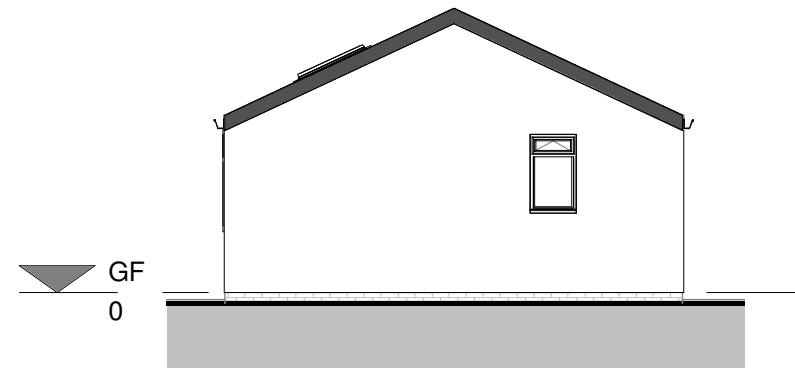

SIDE ELEVATION I  
SCALE 1:100@A3

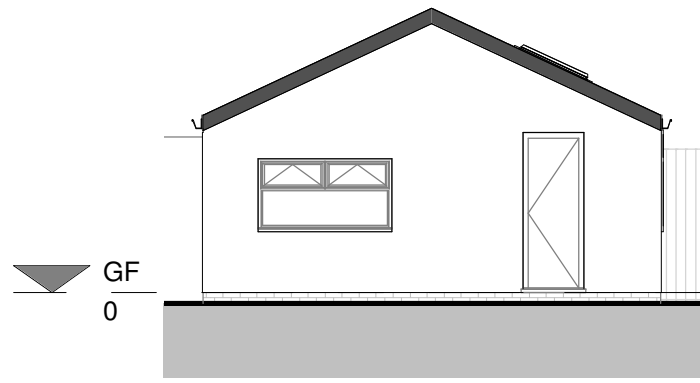

SIDE ELEVATION II  
SCALE 1:100@A3

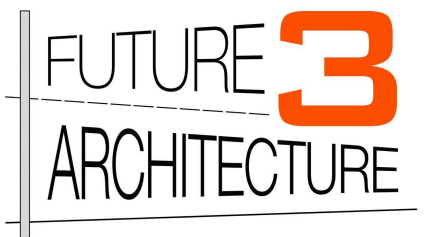

Contact:  
07919222347  
hello@future3.co.uk  
155 Score Lane, Liverpool, L16 5EE  
www.future3.co.uk

<b>PROJECT</b>	Holly Lodge Old Prescot Close L31 1JH	
<b>PROJECT N°</b>	22027	
<b>CLIENT</b>	Bob & Julie Doherty	
<b>DRAWING</b>	Proposed plans & elevations	
<b>STATUS</b>		
<b>SCALE (@ A3)</b>	1 : 100	
<b>DRAWN BY</b>	LL	
<b>DATE</b>	05.07.22	
<b>DRAWING NUMBER</b>		<b>REV</b>
22027 - 04		A