

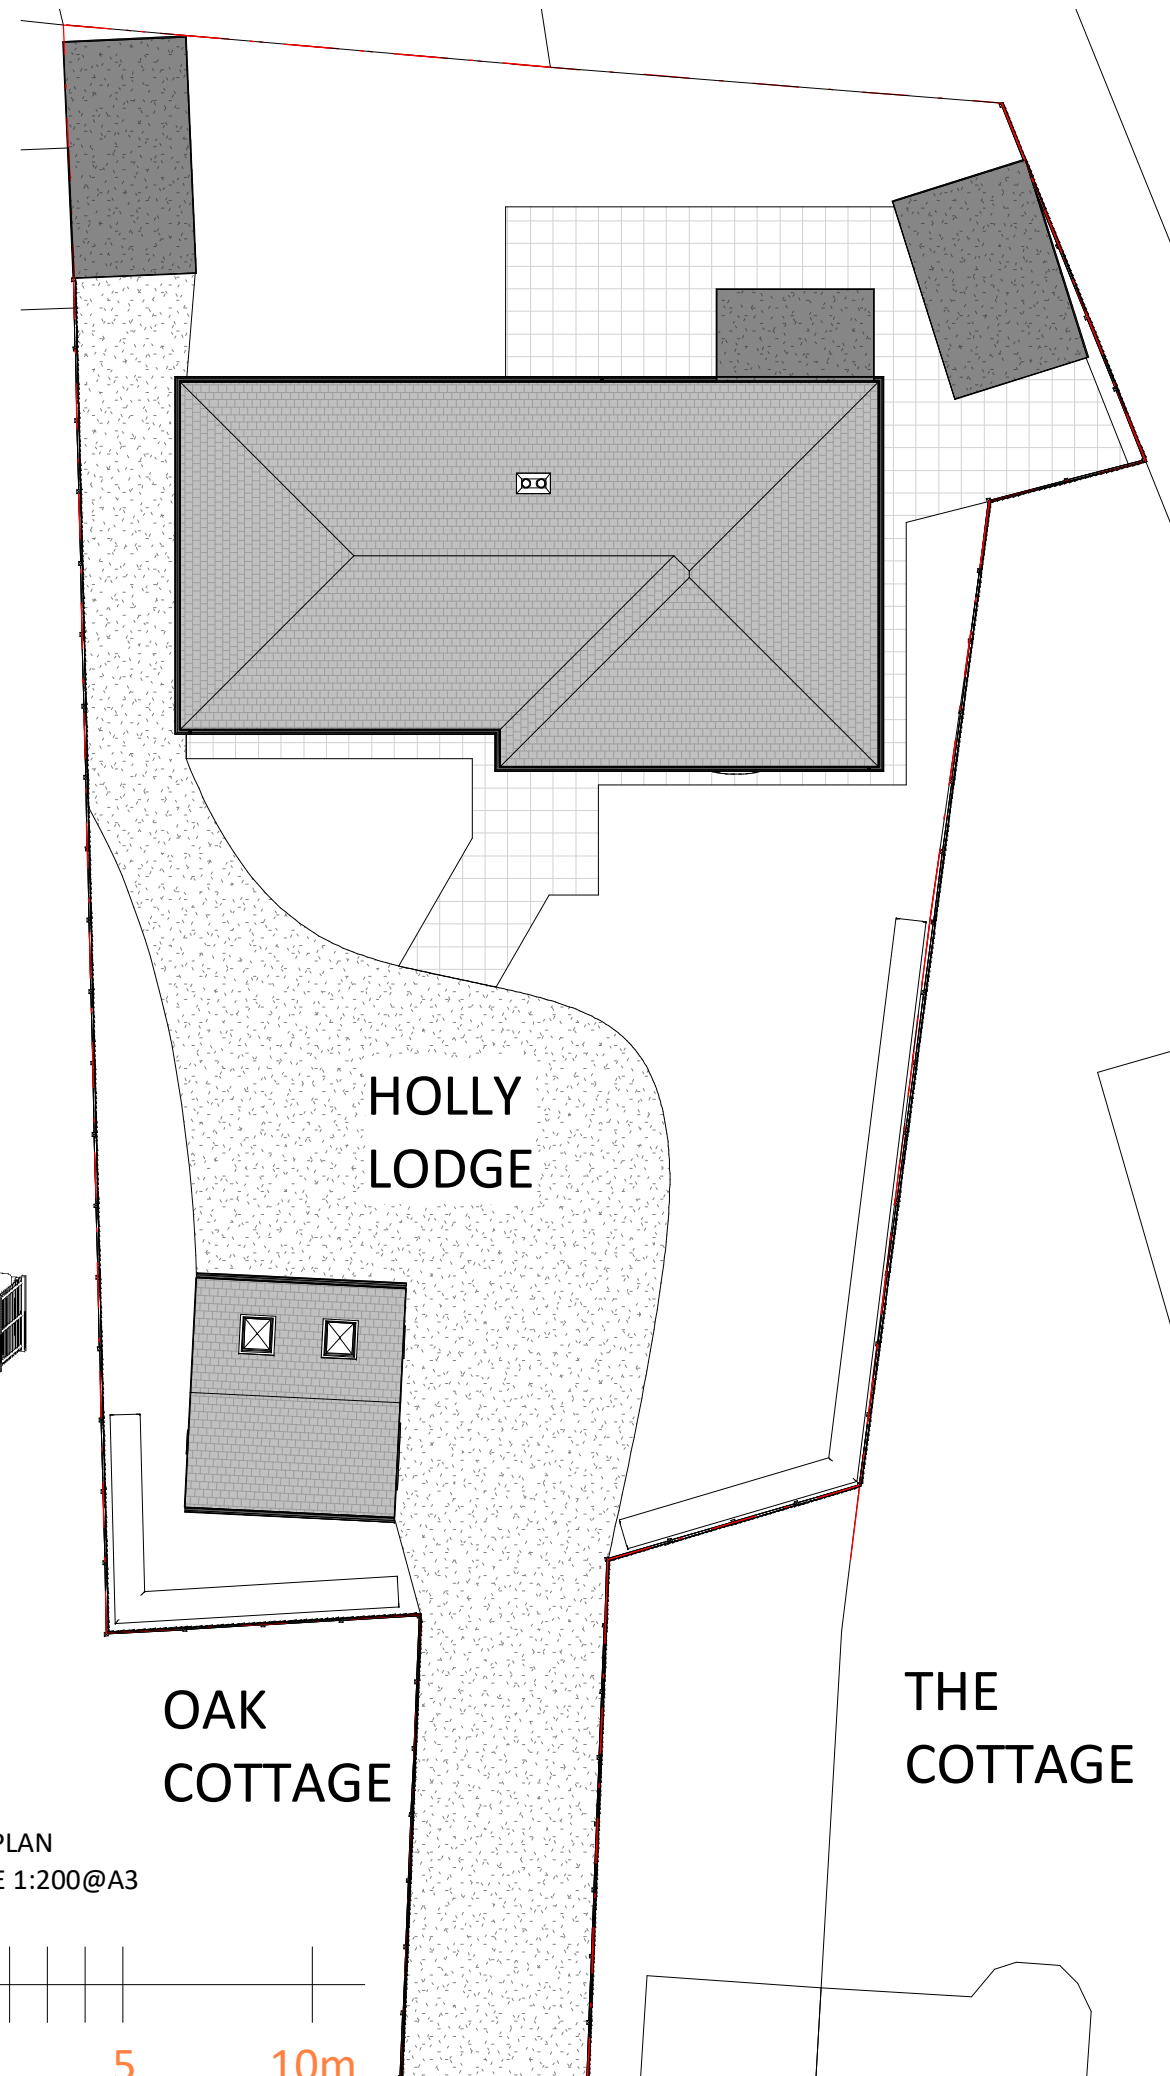
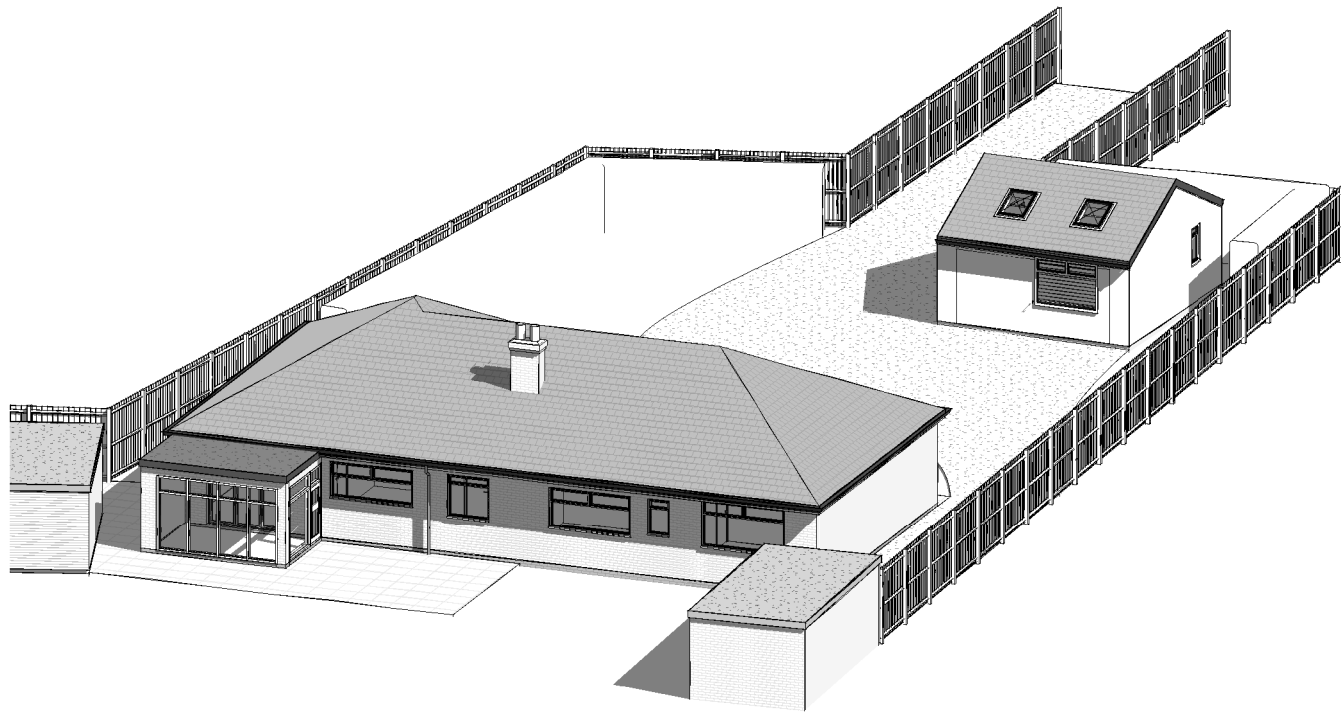
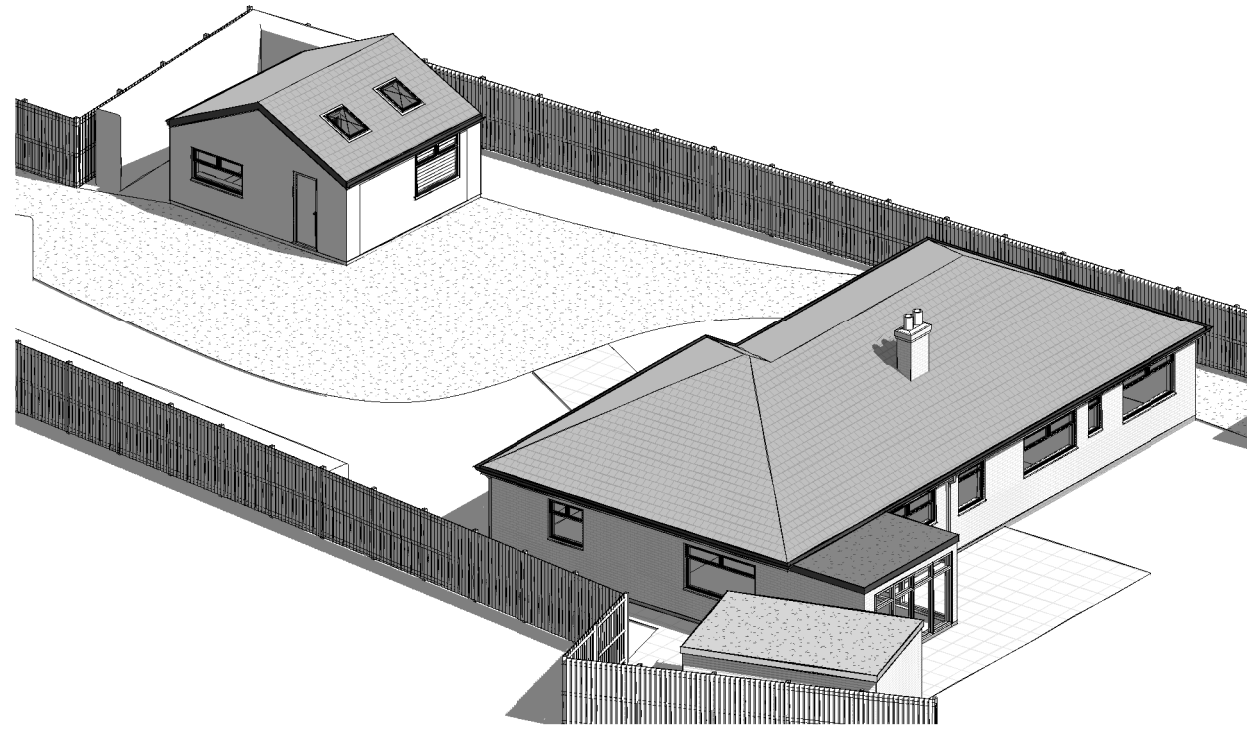


This drawing (or any part thereof) may not be copied, transmitted or disclosed to any third party or unauthorized person without the prior written permission of Future3Architecture. This drawing is to be read in conjunction with all other relevant drawings prepared by consultants and sub-contractors. Do not scale from this drawing. Work only to printed dimensions. Report any discrepancies to the Architect or representatives thereof.

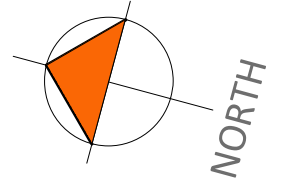

SITE PLAN
SCALE 1:200@A3

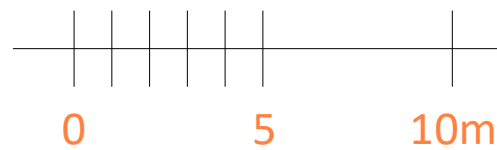

FUTURE **3**
ARCHITECTURE

Contact:
07919222347
hello@future3.co.uk
155 Score Lane, Liverpool, L16 5EE
www.future3.co.uk

PROJECT
Holly Lodge
Old Prescot Close
L31 1JH

PROJECT N° 22027

CLIENT
Bob & Julie Doherty

DRAWING
proposed 3D & site plan

STATUS

SCALE (@ A3) 1 : 200

DRAWN BY LL

DATE 05.07.22

DRAWING NUMBER 22027 - 03

REV A