

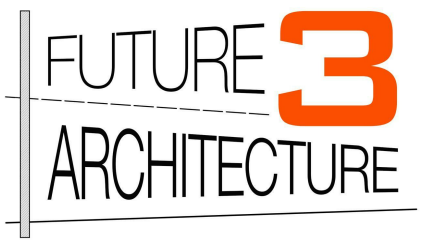
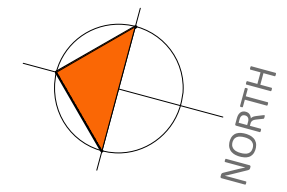


This drawing (or any part thereof) may not be copied, transmitted or disclosed to any third party or unauthorized person without the prior written permission of Future3Architecture. This drawing is to be read in conjunction with all other relevant drawings prepared by consultants and sub-contractors. Do not scale from this drawing. Work only to printed dimensions. Report any discrepancies to the Architect or representatives thereof.


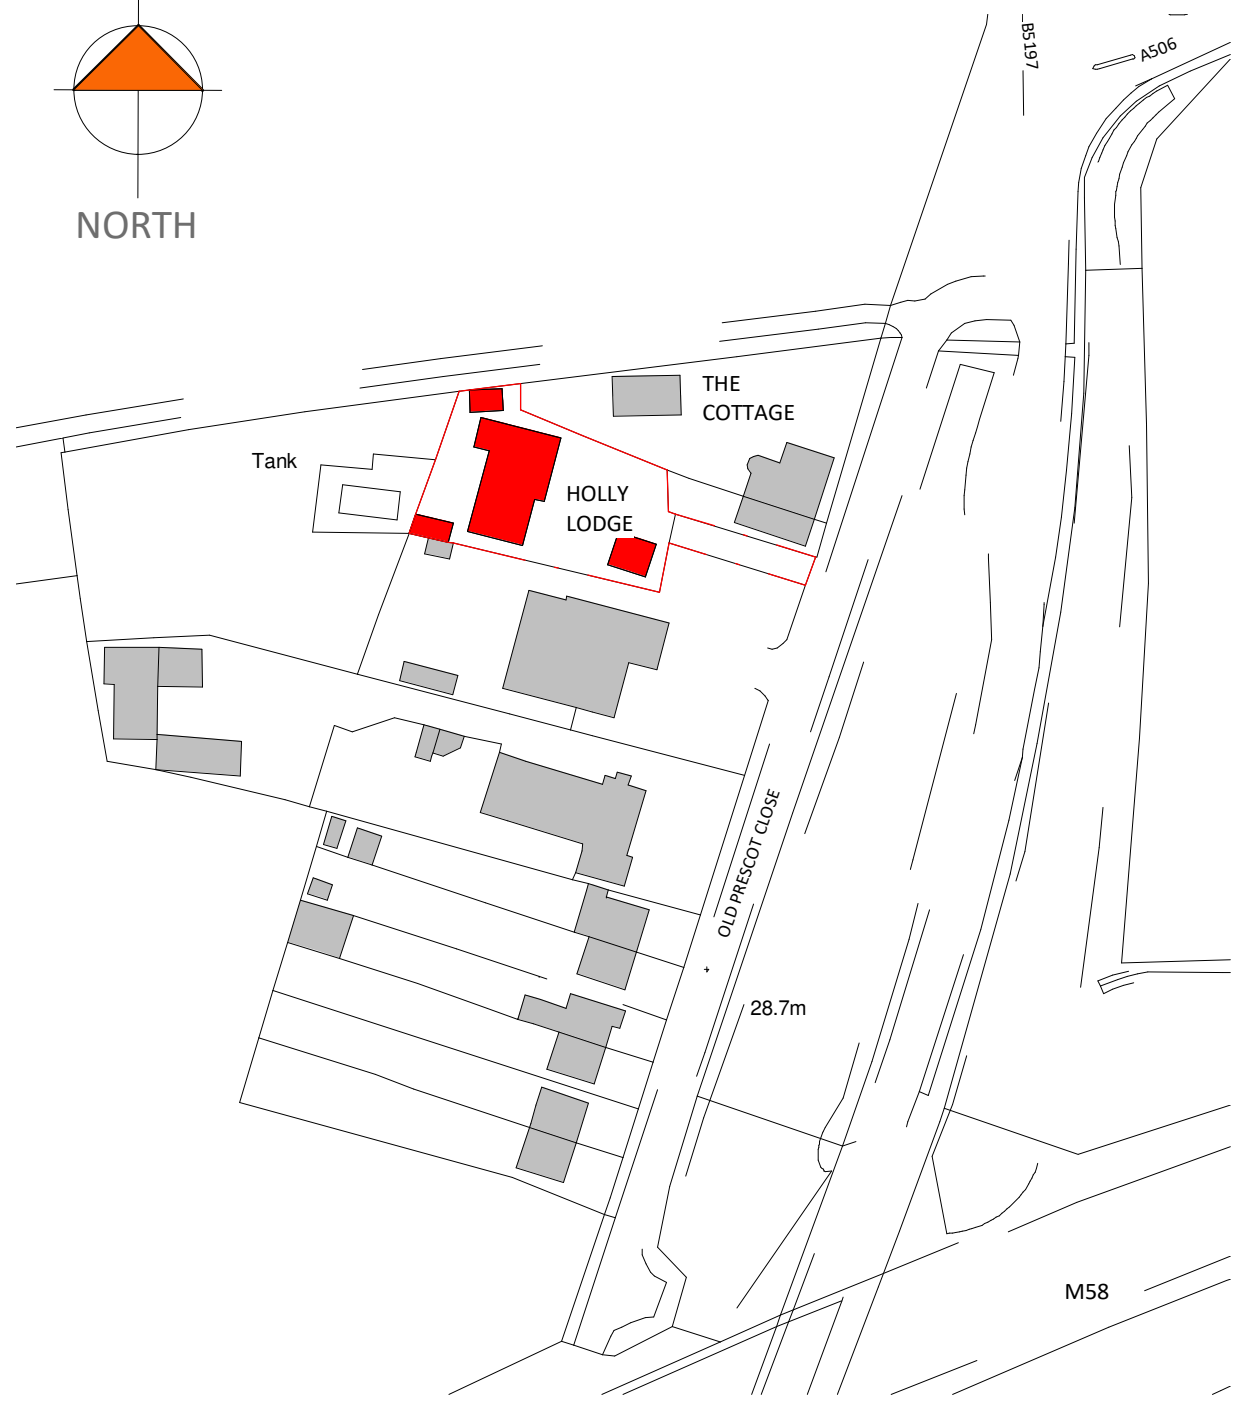


Contact:  
 07919222347  
 hello@future3.co.uk  
 155 Score Lane, Liverpool, L16 5EE  
 www.future3.co.uk

<b>PROJECT</b>	Holly Lodge Old Prescott Close L31 1JH
<b>PROJECT N°</b>	22027
<b>CLIENT</b>	Bob & Julie Doherty
<b>DRAWING</b>	Location plan - site plan
<b>STATUS</b>	
<b>SCALE (@ A3)</b>	As indicated
<b>DRAWN BY</b>	LL
<b>DATE</b>	05.07.22
<b>DRAWING NUMBER</b>	22027 - 01
<b>REV</b>	A

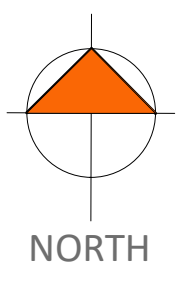

LOCATION PLAN  
 SCALE 1:1250@A3

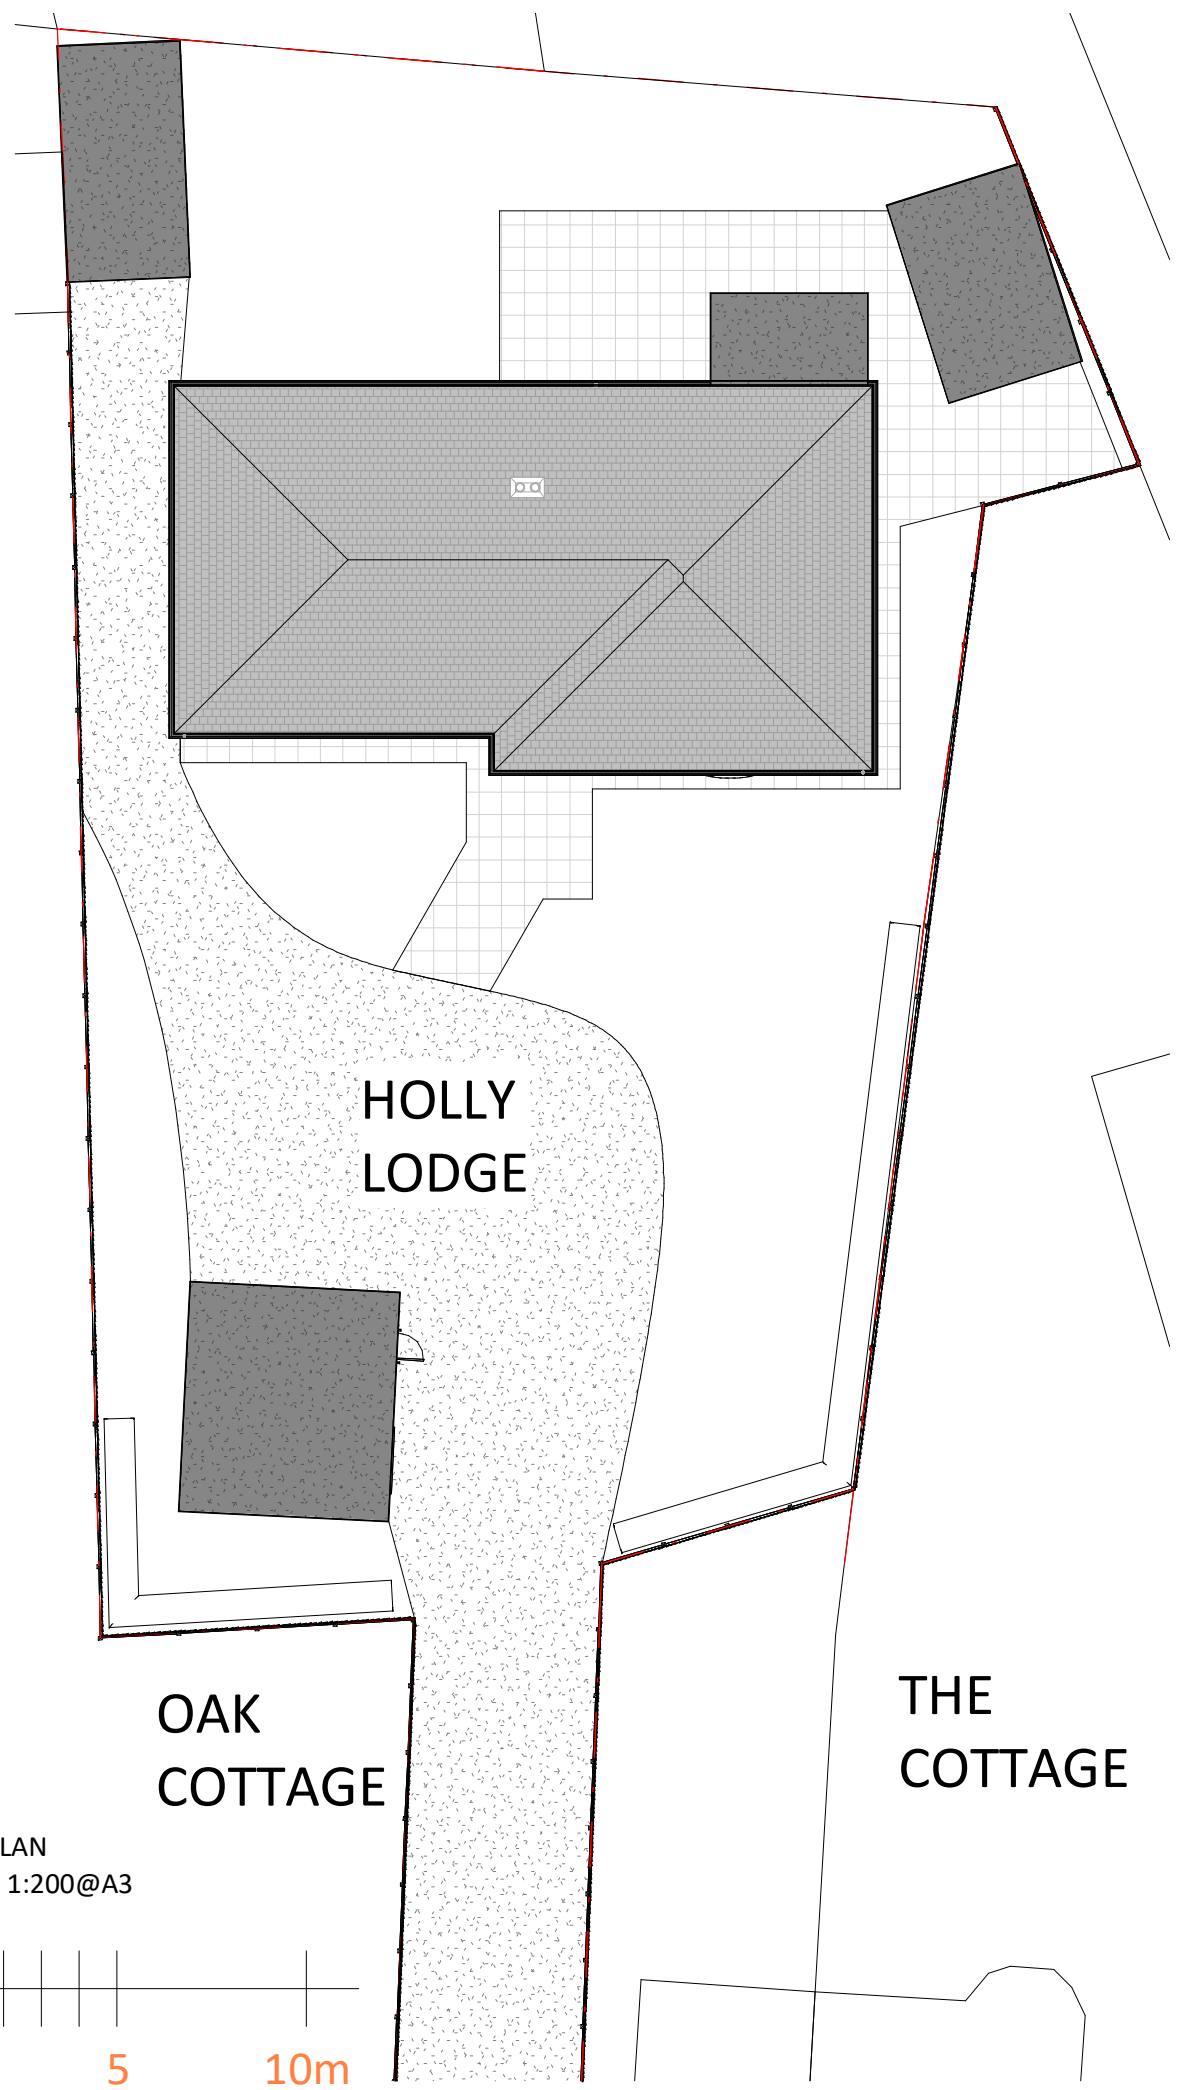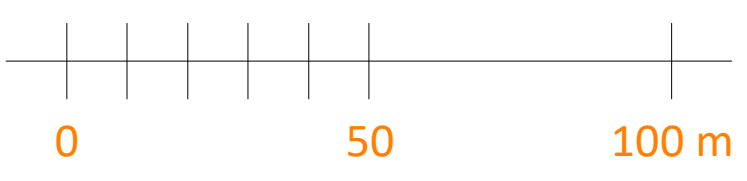

SITE PLAN  
 SCALE 1:200@A3

