

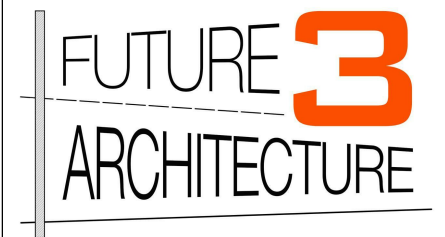
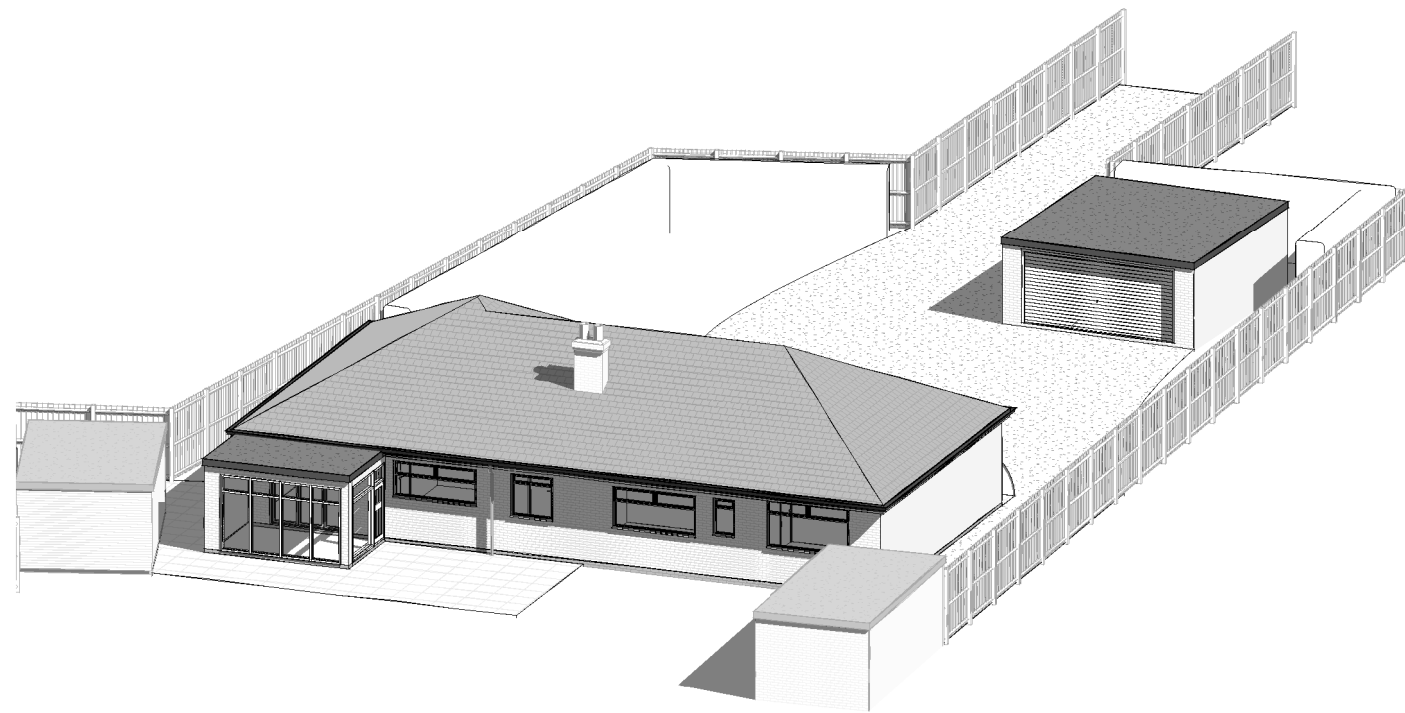



This drawing (or any part thereof) may not be copied, transmitted or disclosed to any third party or unauthorized person without the prior written permission of Future3Architecture
 This drawing is to be read in conjunction with all other relevant drawings prepared by consultants and sub-contractors. Do not scale from this drawing. Work only to printed dimensions. Report any discrepancies to the Architect or representatives thereof.

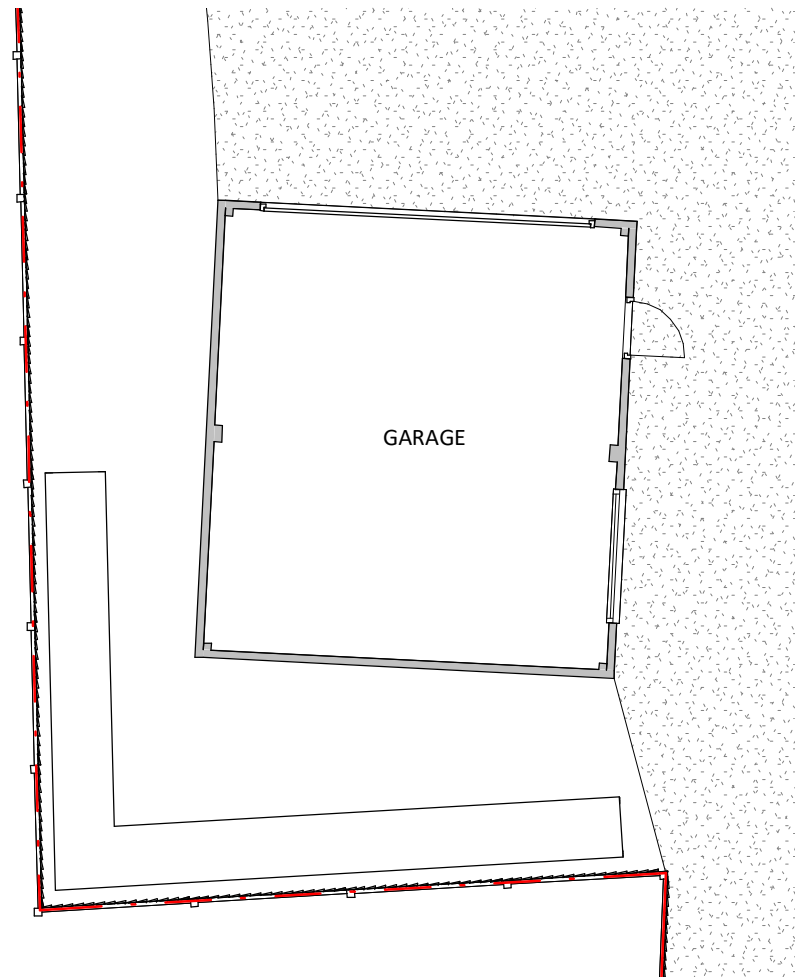


Contact:
 07919222347
 hello@future3.co.uk
 155 Score Lane, Liverpool, L16 5EE
 www.future3.co.uk

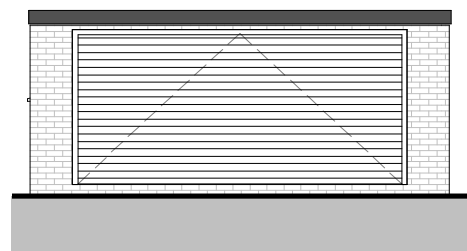


FRONT ELEVATION
 SCALE 1:100@A3

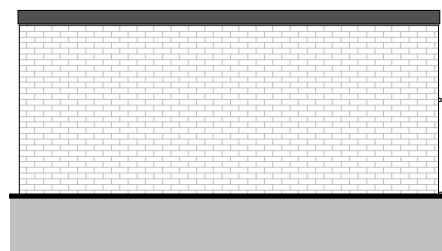


REAR ELEVATION
 SCALE 1:100@A3

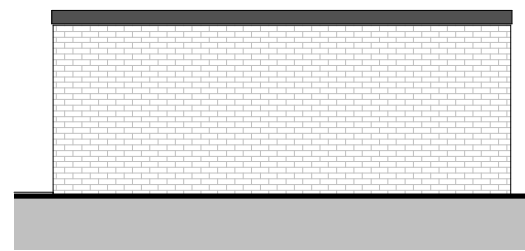

SIDE ELEVATION I
 SCALE 1:100@A3

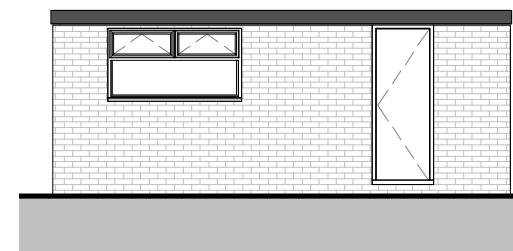

SIDE ELEVATION II
 SCALE 1:100@A3

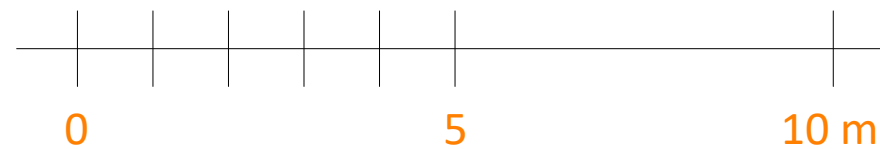

PROJECT
 Holly Lodge
 Old Prescott Close
 L31 1JH

PROJECT N° 22027

CLIENT
 Bob & Julie Doherty

DRAWING
 Existing plan, elevations & 3D

STATUS
SCALE (@ A3) 1 : 100

DRAWN BY LL

DATE 05.07.22

DRAWING NUMBER 22027 - 02
REV A