


1 FRONT (SOUTH WEST) ELEVATION
121 1:100

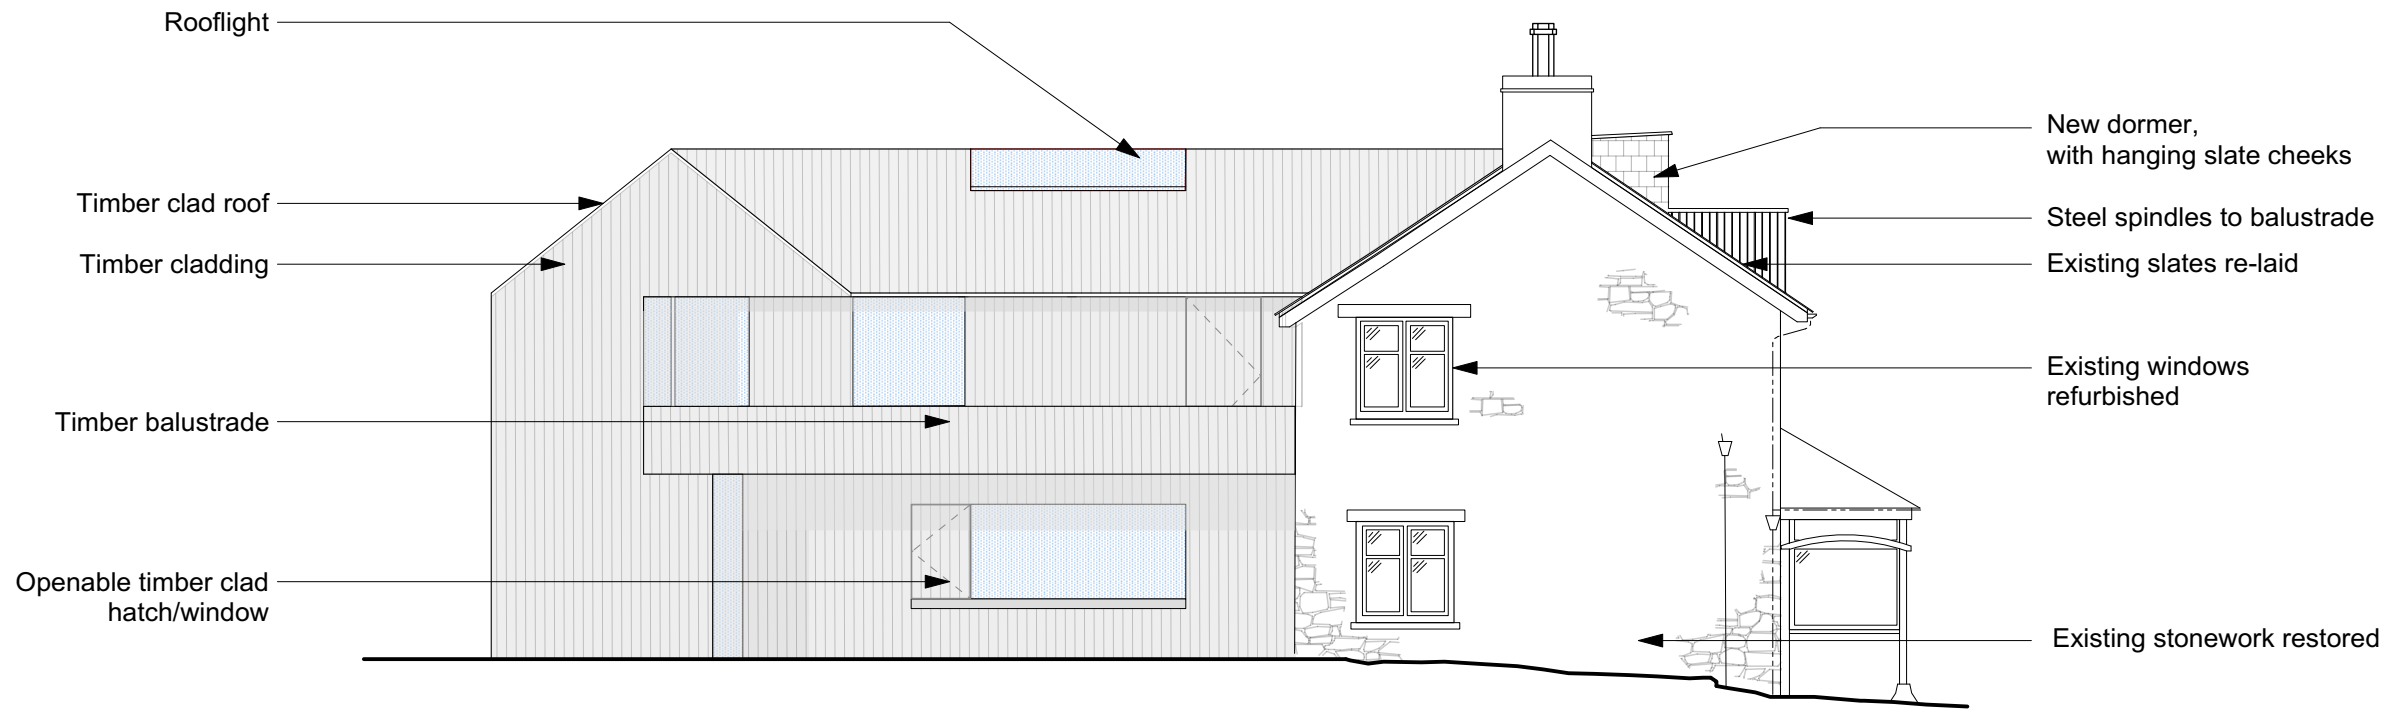

2 SIDE (NORTH WEST) ELEVATION
121 1:100

NOTES

Do not scale off this drawing.
 Any errors or omissions to be reported to NAGANJOHNSON ARCHITECTS immediately.
 This drawing and design is the copyright of NAGANJOHNSON ARCHITECTS and is not to be used for any purpose without their consent.
 All dimensions are to be verified on site before commencing work.
 This drawing shall be read in conjunction with all relevant documents.
 To be read in conjunction with SE information.

REVISIONS

REV.	DESCRIPTION	DATE
Rev. A	Windows updated	06.12.22

DRAWING No. REV.

NAGAN JOHNSON ARCHITECTS
 2 Pontypool Place London SE1 8QF | studio@naganjohnson.co.uk | 0207 633 0200

P L A N N I N G	
PROJECT CODE DOLY	PROJECT ADDRESS Dol - Y - Ffin
DATE Nov 2022	CLIENT -
PROJECT CONTACT Michael Johnson	SCALE AT A1 SCALE AT A3 1:100
REV. A	DRAWING TITLE As Proposed, South-West & North-West Elevations
DRAWING No. 121	