



SCALE BAR

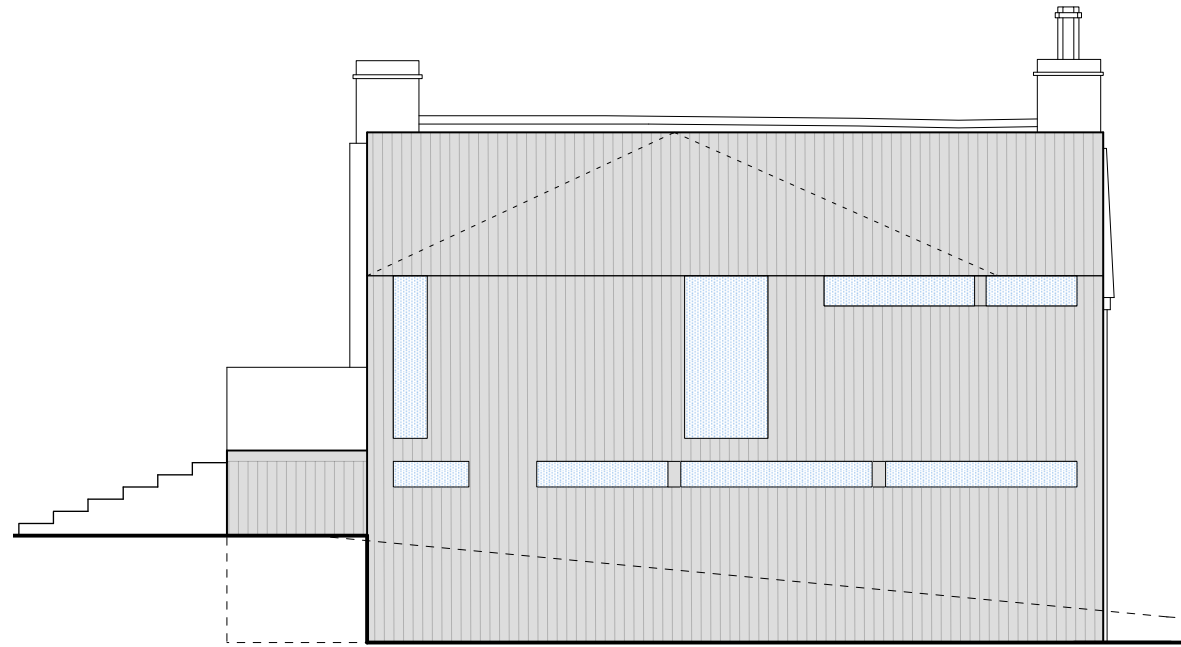

1 REAR (NORTH-EAST) ELEVATION

122

1:100

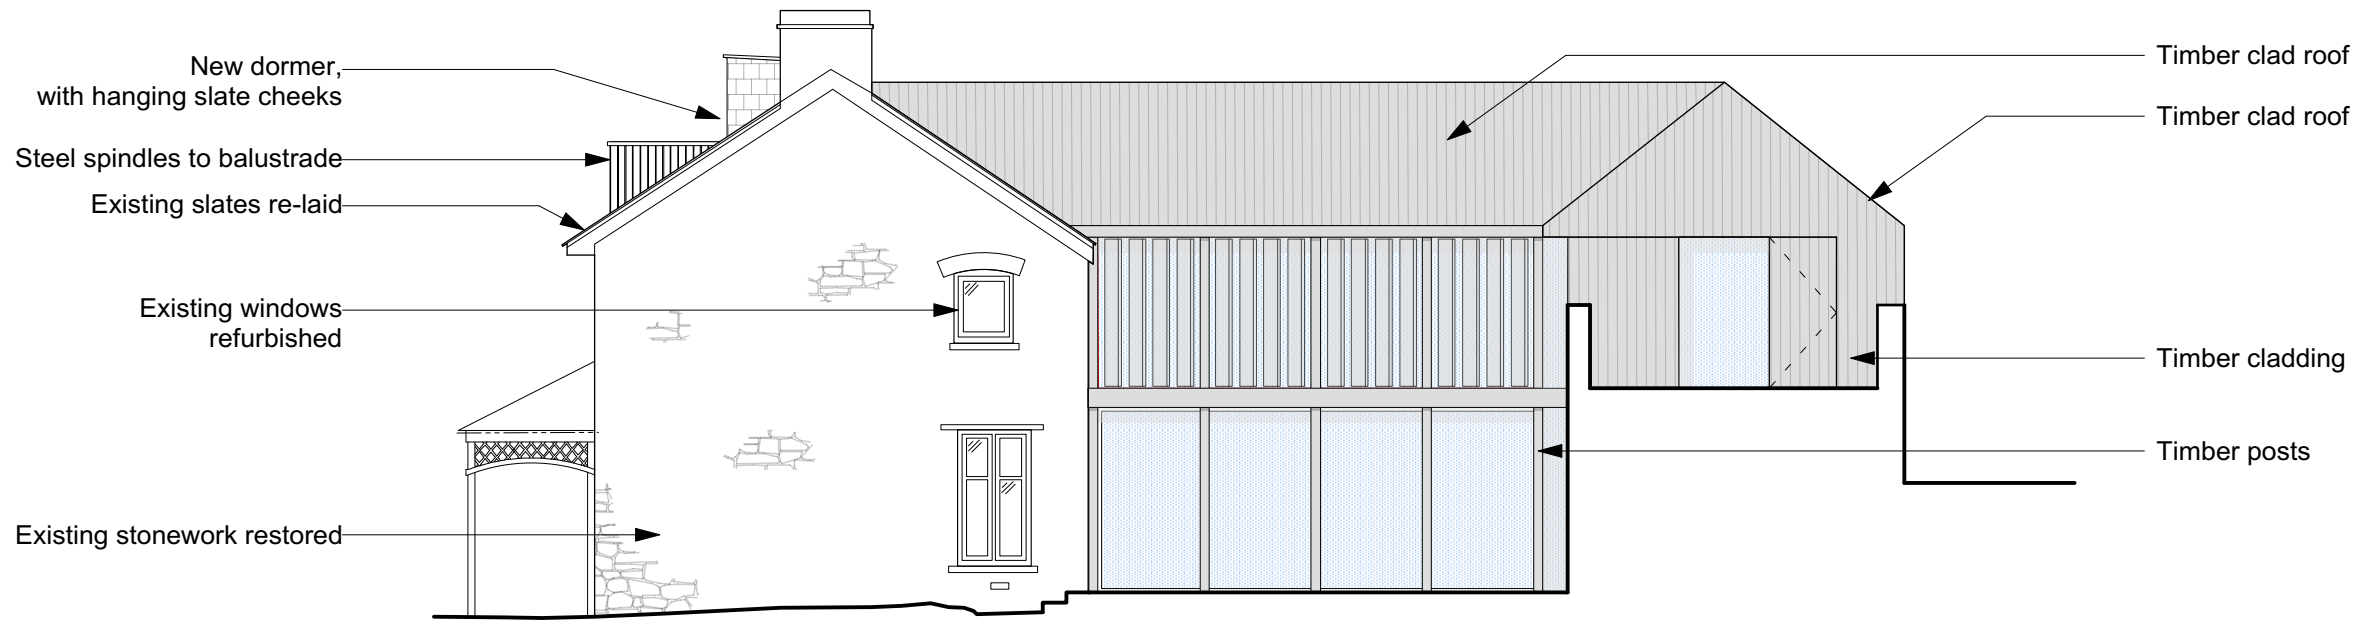

2 SIDE (SOUTH-EAST) ELEVATION

122

1:100

NOTES

Do not scale off this drawing.

Any errors or omissions to be reported to NAGANJOHNSON ARCHITECTS immediately.

This drawing and design is the copyright of NAGANJOHNSON ARCHITECTS and is not to be used for any purpose without their consent.

All dimensions are to be verified on site before commencing work.

This drawing shall be read in conjunction with all relevant documents.

To be read in conjunction with SE information.

REVISIONS

DRAWING No. REV.

NAGAN JOHNSON ARCHITECTS
 2 Pontypool Place London SE1 8QF | studio@naganjohnson.co.uk | 0207 633 0200

P L A N N I N G	
PROJECT CODE	PROJECT ADDRESS
DOLY	Dol - Y - Ffin
DATE	CLIENT
Nov 2022	-
REVISION	PROJECT CONTACT
REV.	Michael Johnson
DRAWING No.	DRAWING TITLE
122	As Proposed, North-East & South-East Elevations
	SCALE AT A1
	SCALE AT A3
	1:100