




GROUND FLOOR PLAN

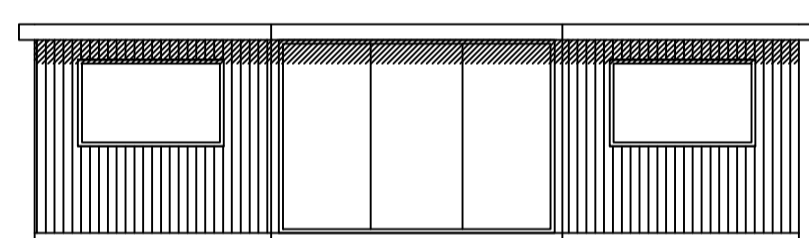


FRONT ELEVATION

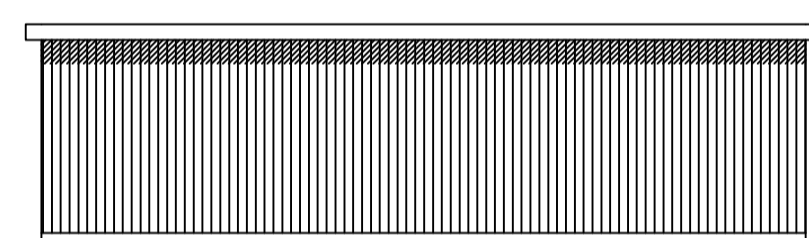


REAR ELEVATION

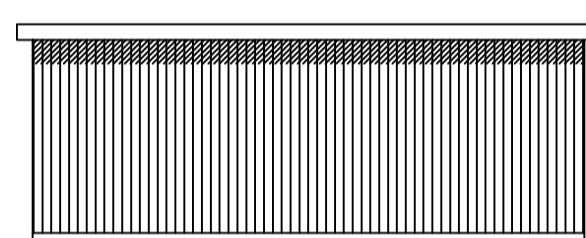


SIDE ELEVATION

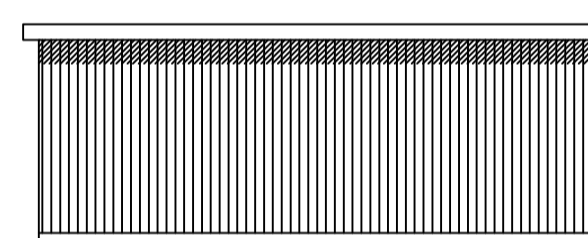

SIDE ELEVATION

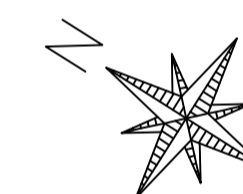

Scale

 

PROJECT:

SINGLE STOREY DETACHED GARDEN BUILDING

SITE: 1 OAK TREE COTTAGES
CHURCH ROAD
LITTLE BENTLEY
ESSEX
CO7 8SG

SCALE 1: 100

REVISION: A

DATE: 14/11/22

DRAWING NO. 1