






1

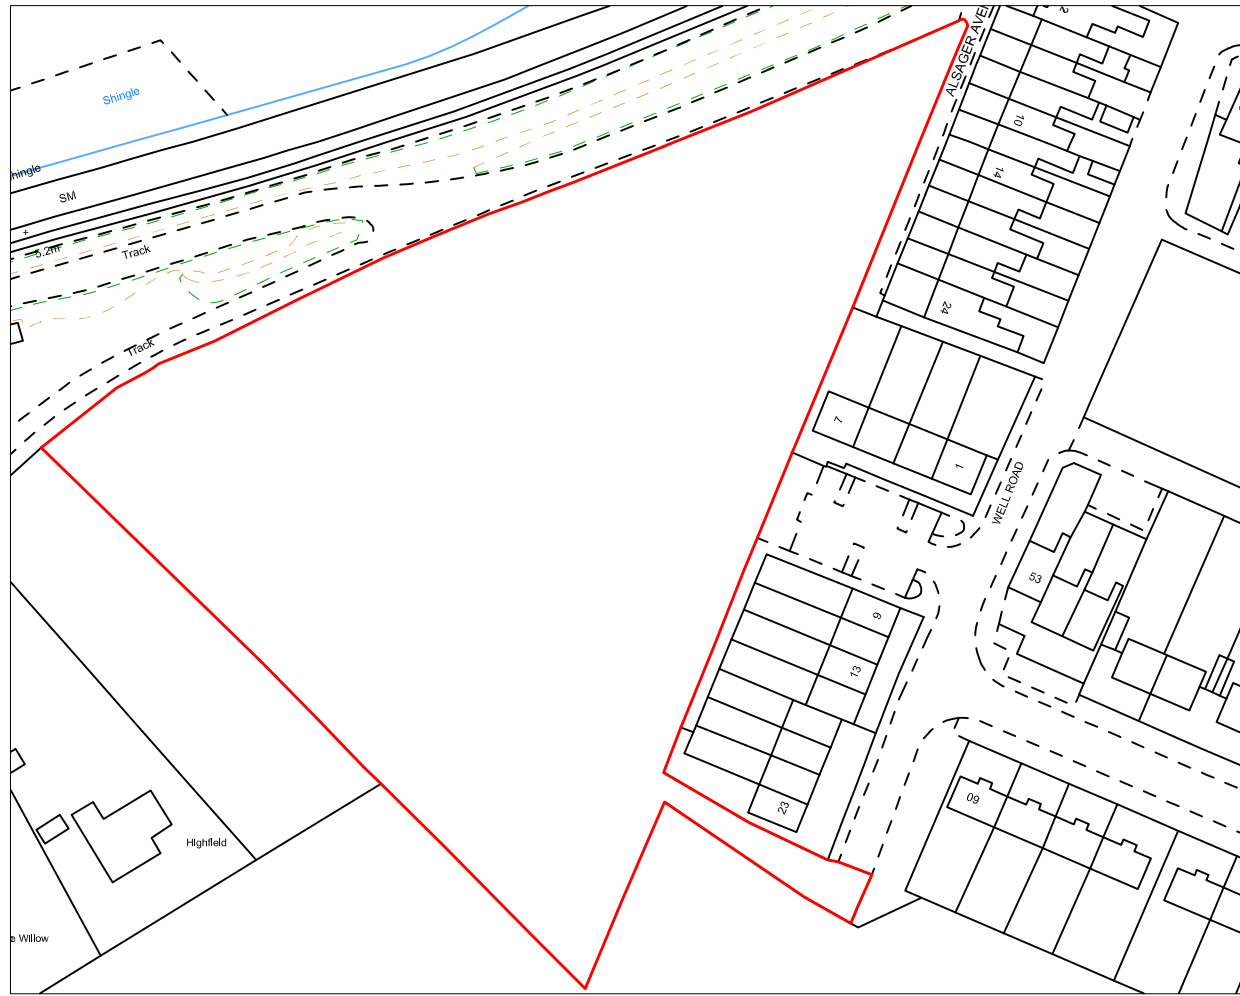


2

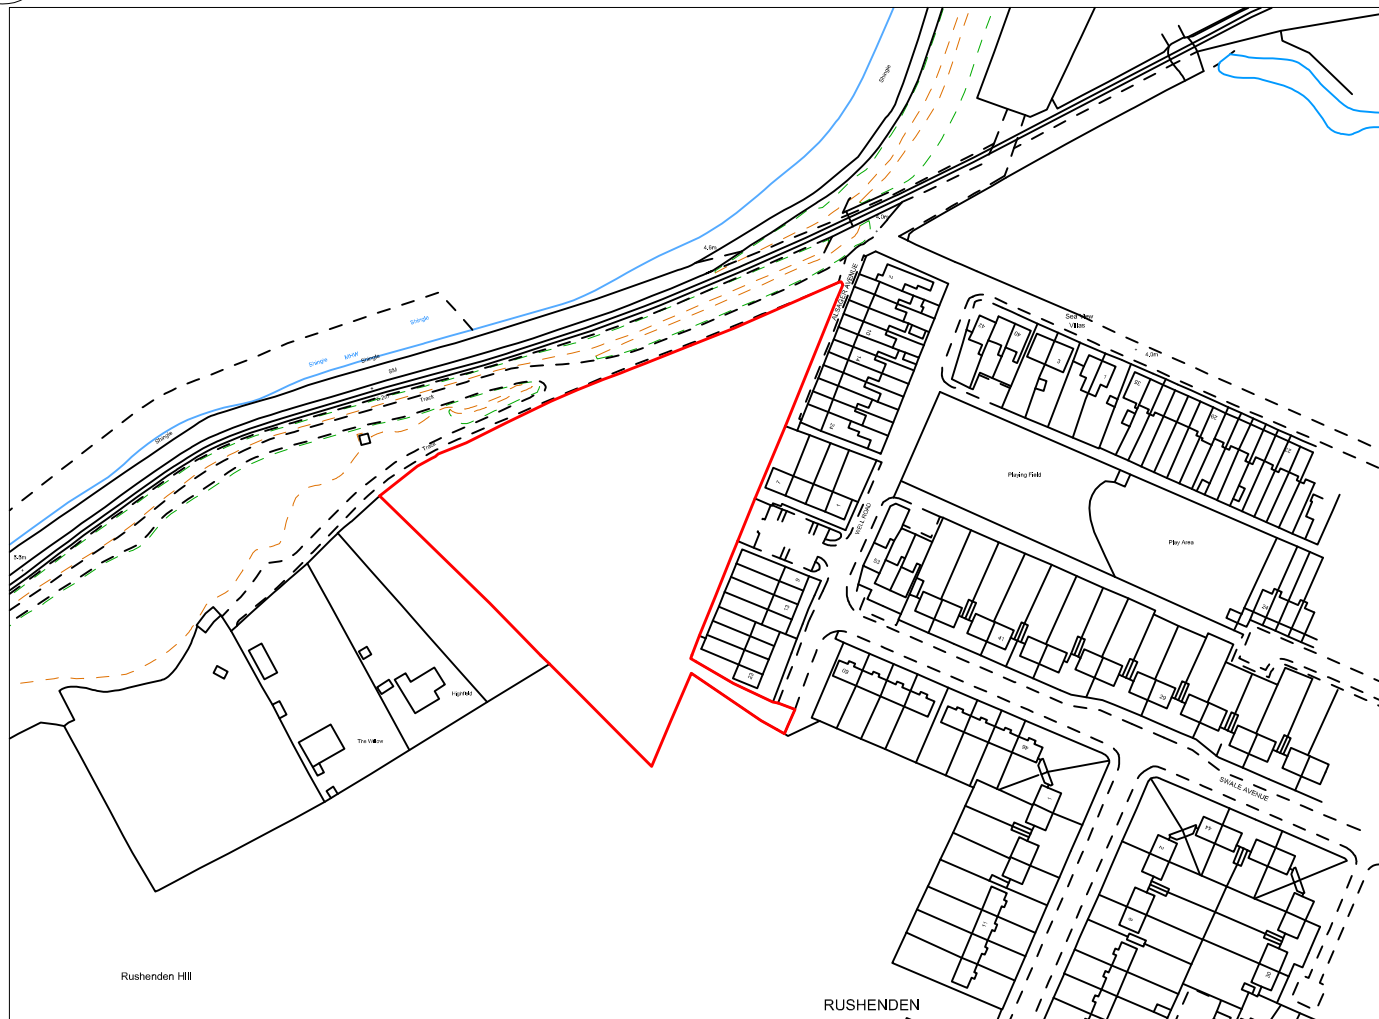

3

 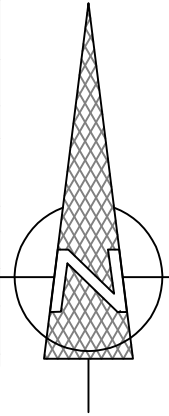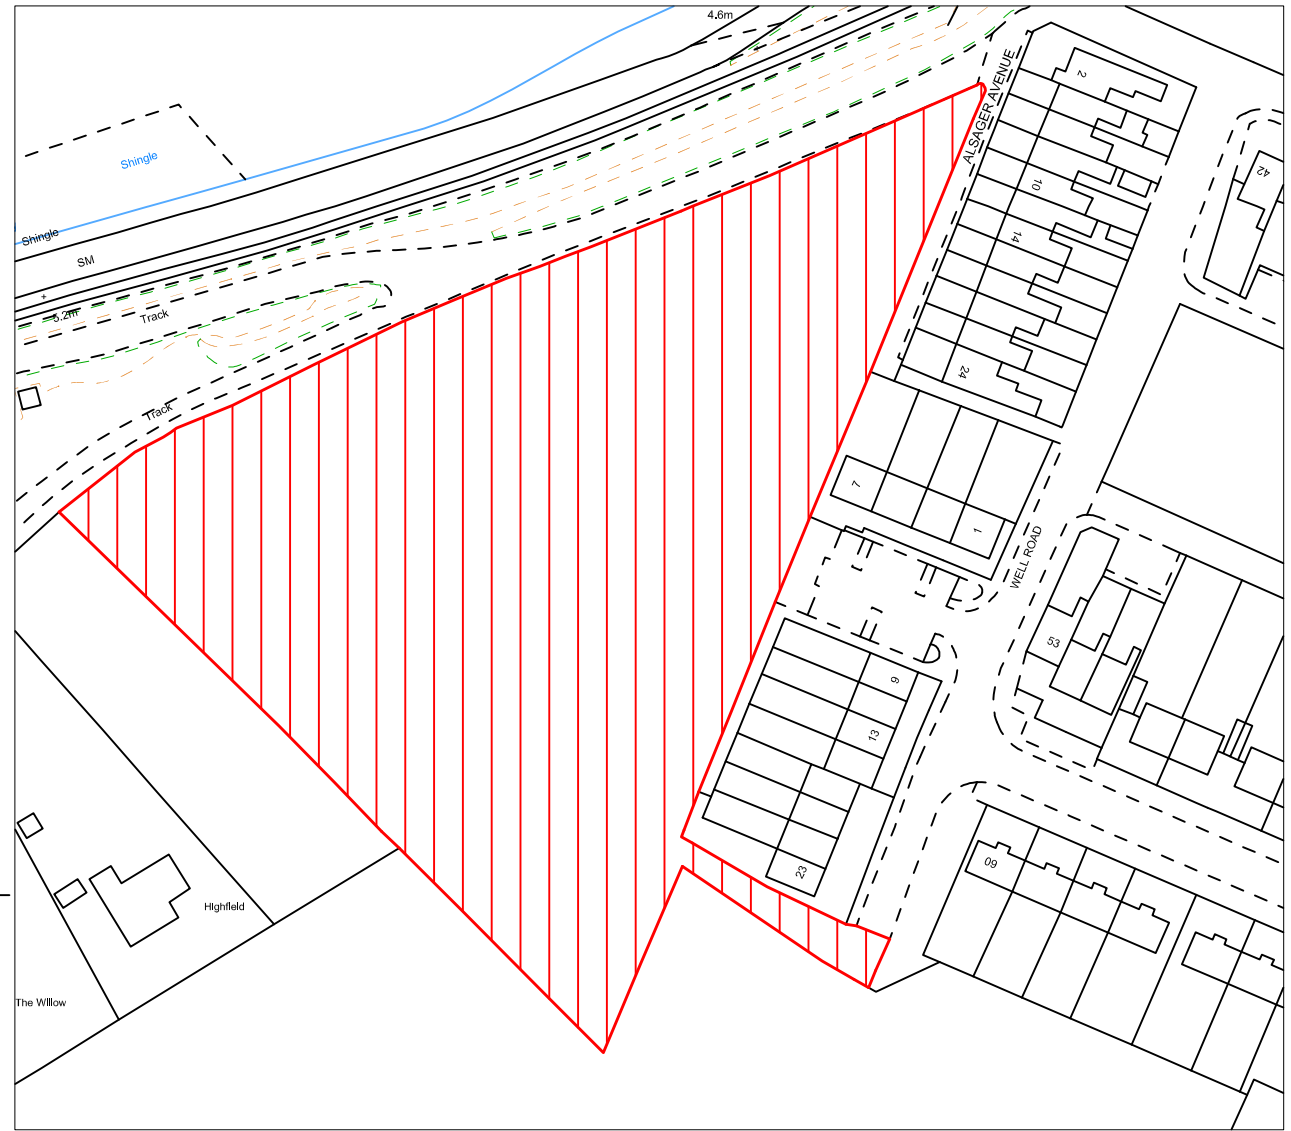


VISUAL SCALE 1:500 @ A3

 

VISUAL SCALE 1:1250 @ A3

- 1 1:1250 Site Plan
- 2 1:2500 Location Plan
- 3 1:1250 Proposed Site Plan

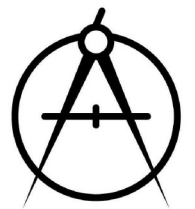

Client  
**Mr Alan Hill**  
 Project  
**Nil Desperandum**  
 Title  
**Existing Site & Location Plan**  
 Scale  
**As Indicated**

OAST ARCHITECTURE

Date	Drawn By	Checked By	Drawing No:	Revision
	<b>Oast</b>	<b>DS</b>	<b>A103</b>	