
 
 


# 20 Chequers Rise

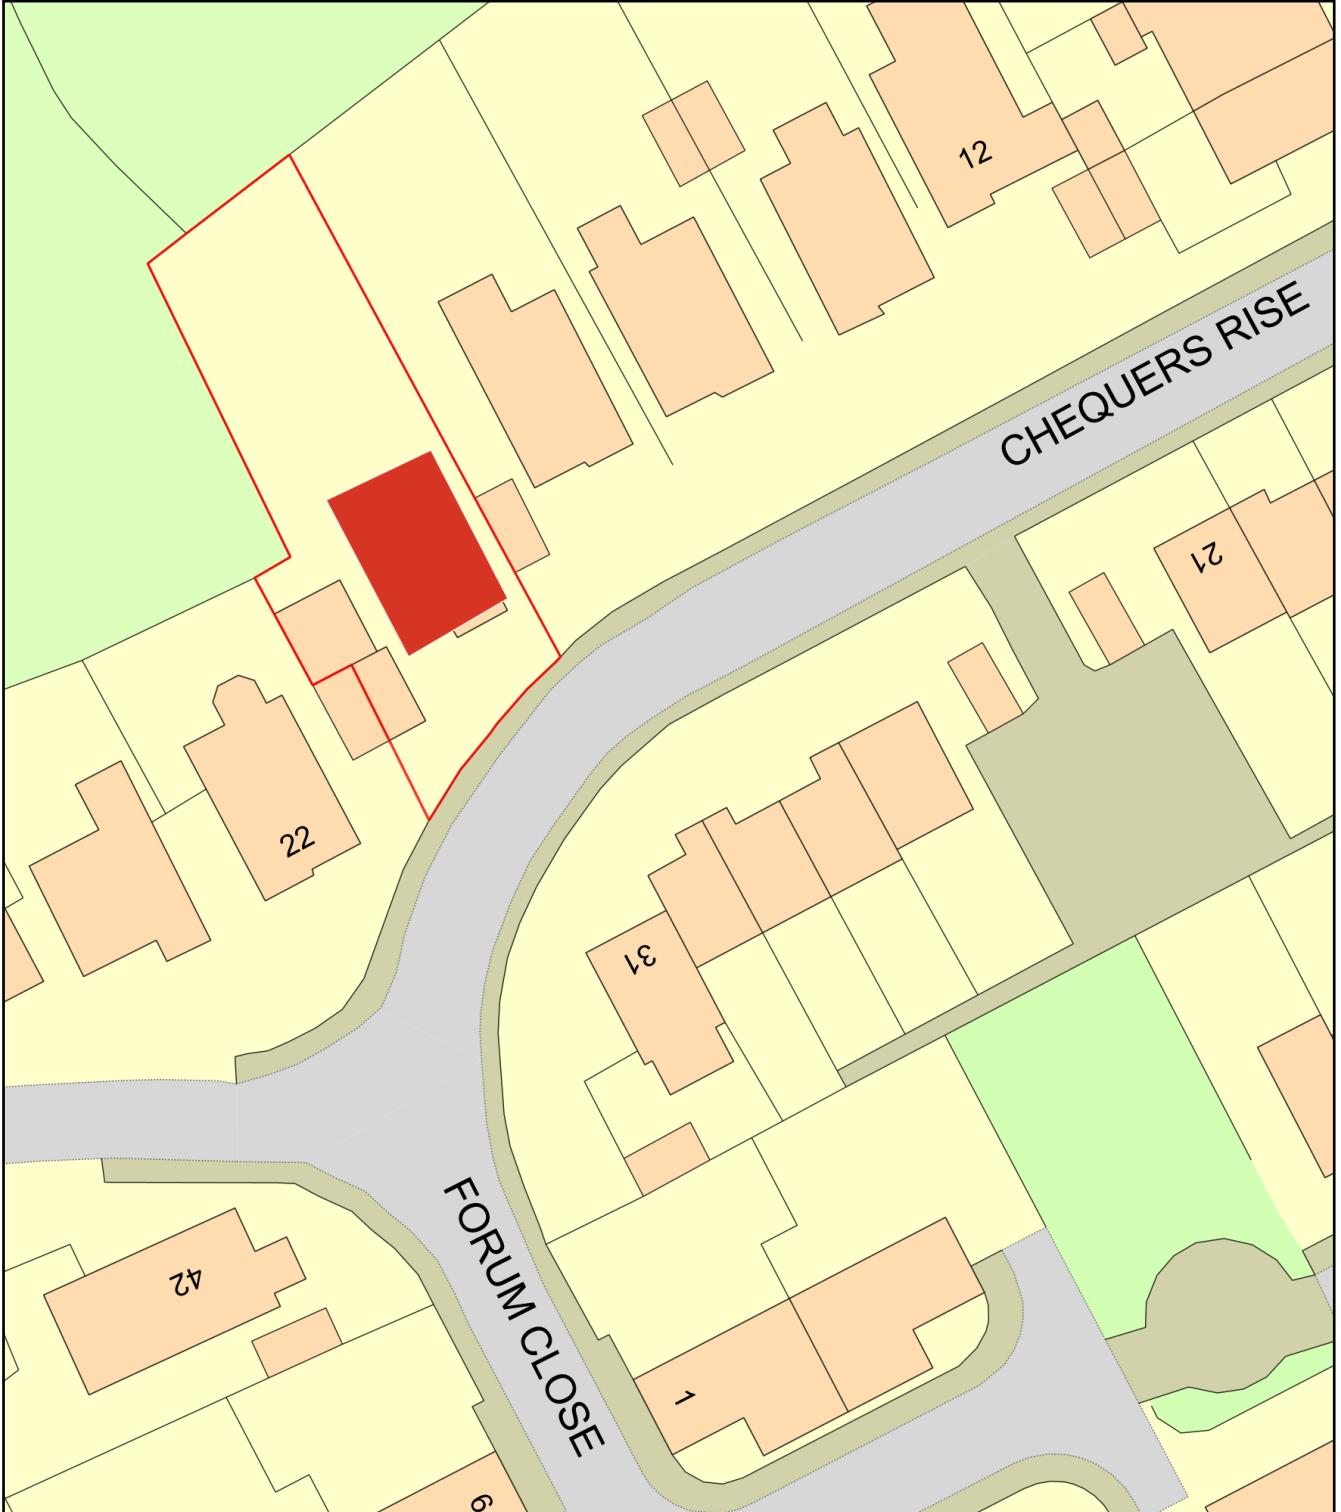

Plan Produced for: Proposed Site Plan

Date Produced: 06 Dec 2022

Plan Reference Number: TQRQM22318143212068

Scale: 1:500 @ A4

