



4 FRONT ROW, CAMBO
PROPOSED PLANS, ELEVATIONS AND FIREPLACE DETAILS

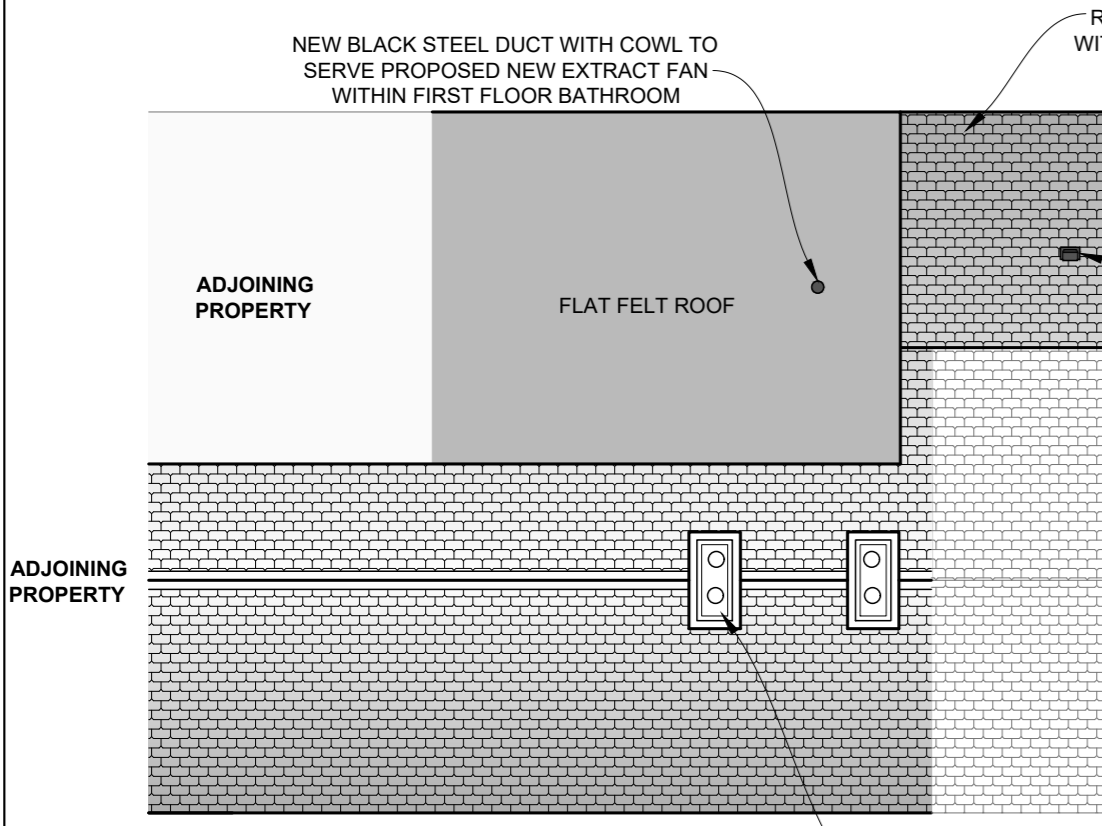


PROPOSED ROOF PLAN

ADJOINING PROPERTY

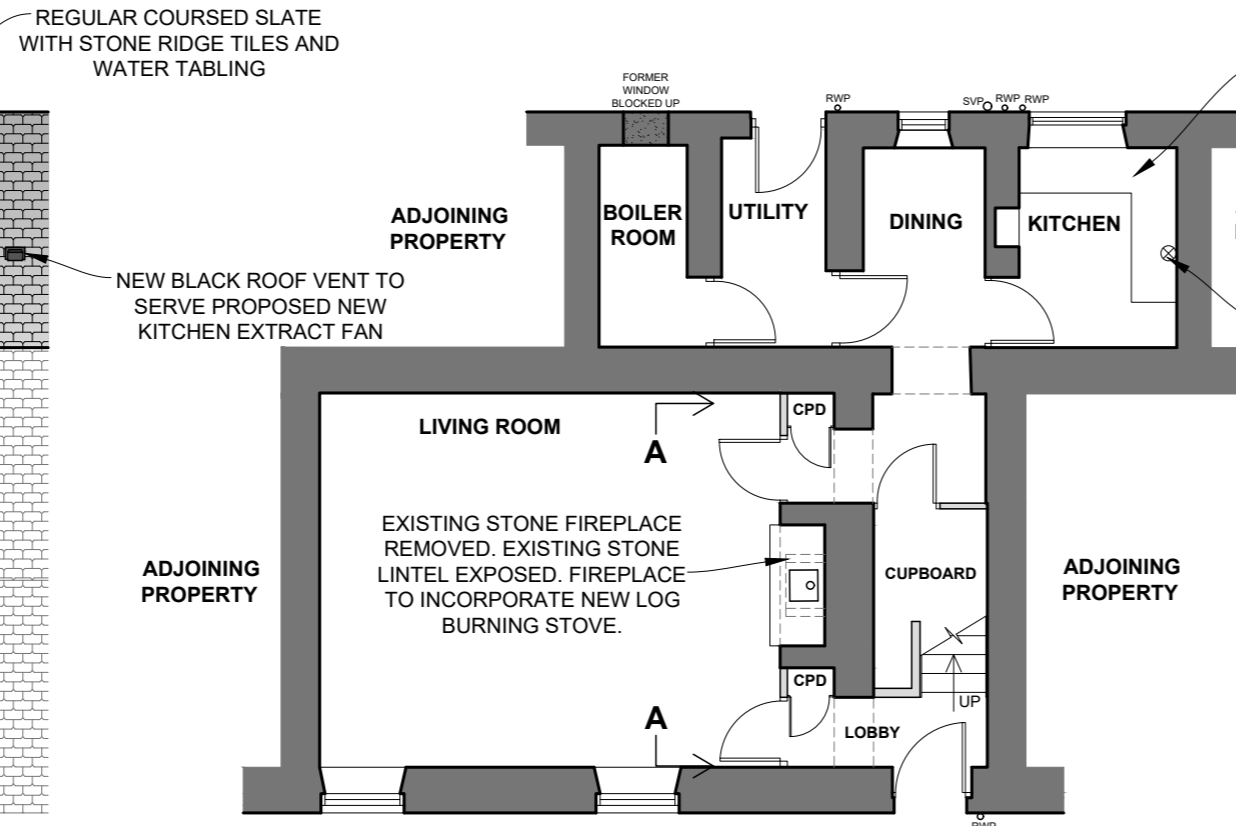


PROPOSED GROUND FLOOR PLAN

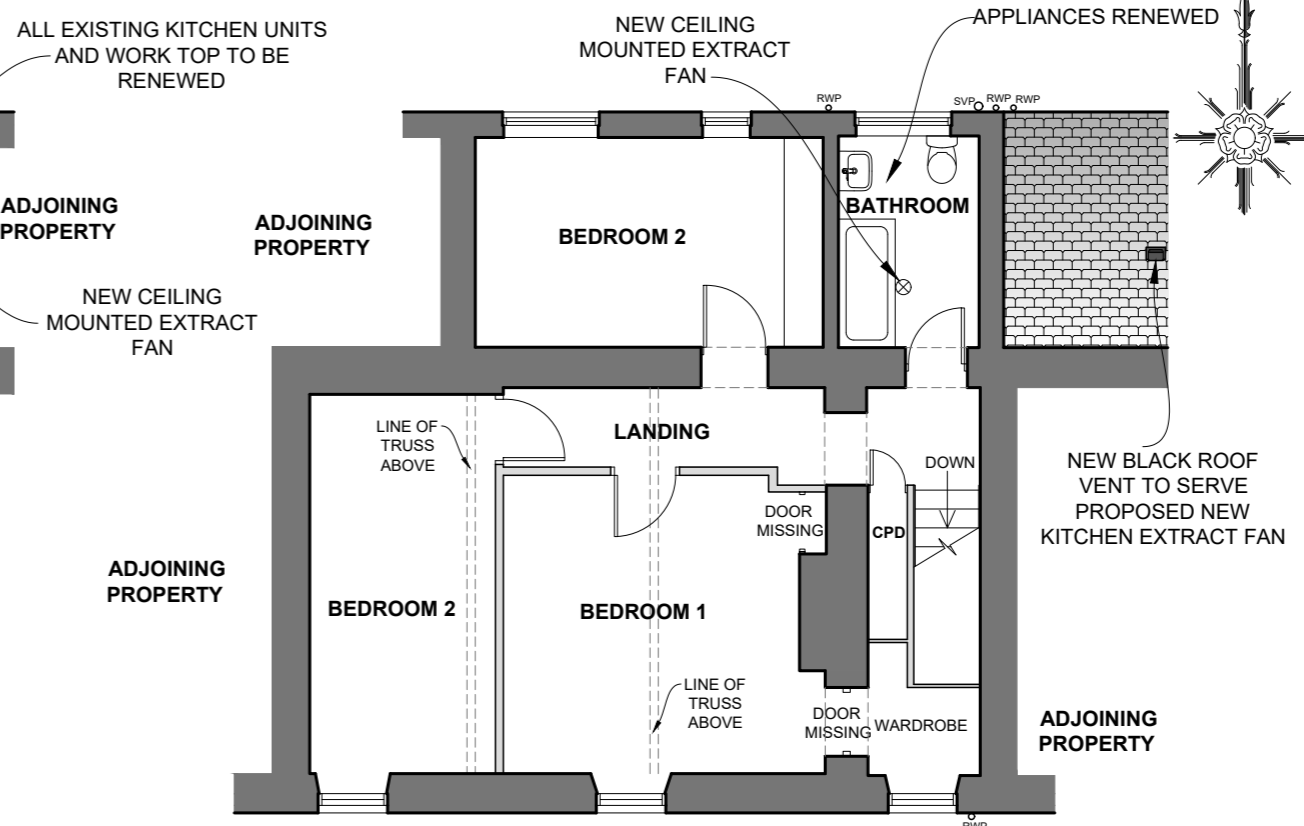


PROPOSED FIRST FLOOR PLAN


EXISTING FLUE LINED WITH NEW STEEL INSULATED FLEXIBLE FLUE LINER. EXISTING CHIMNEY POT ADAPTED TO INCORPORATE NEW BLACK STEEL COWL

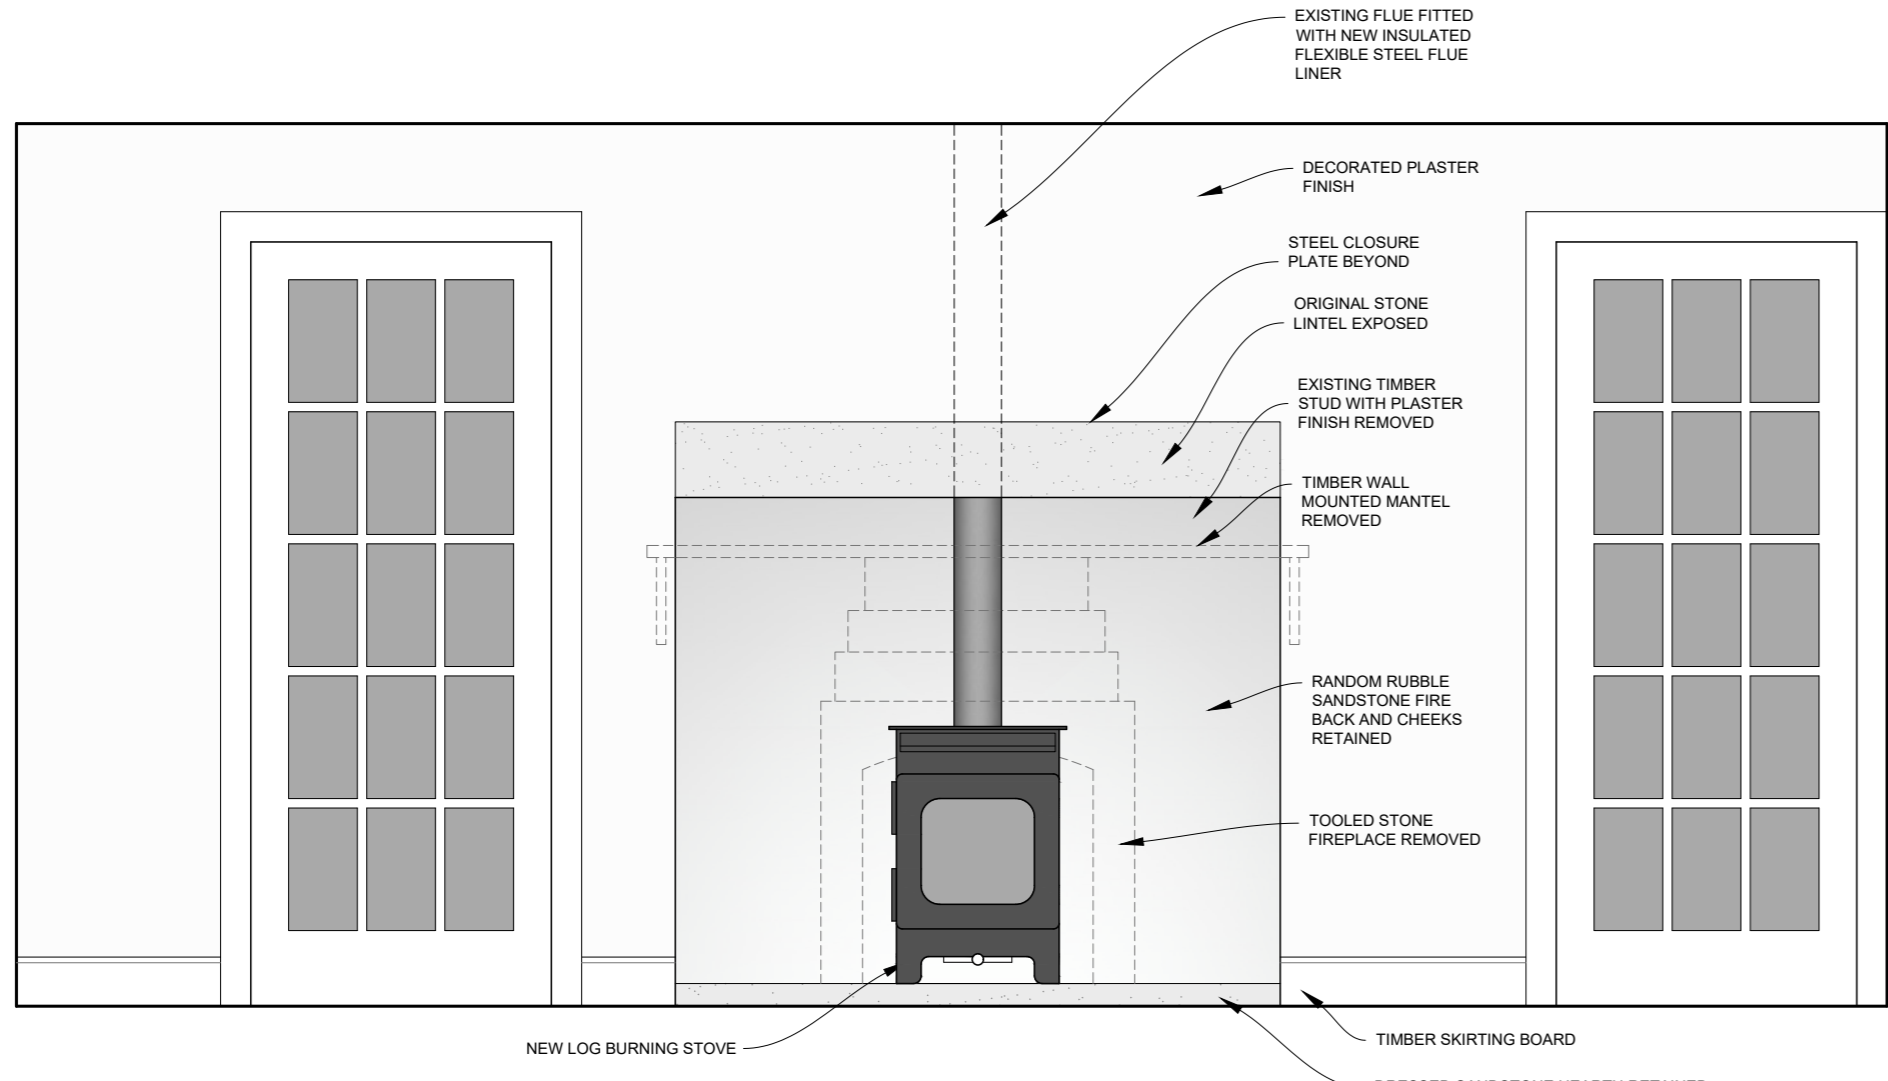


PROPOSED ELEVATION A - A
FIREPLACE DETAILS
 (SCALE 1:20)

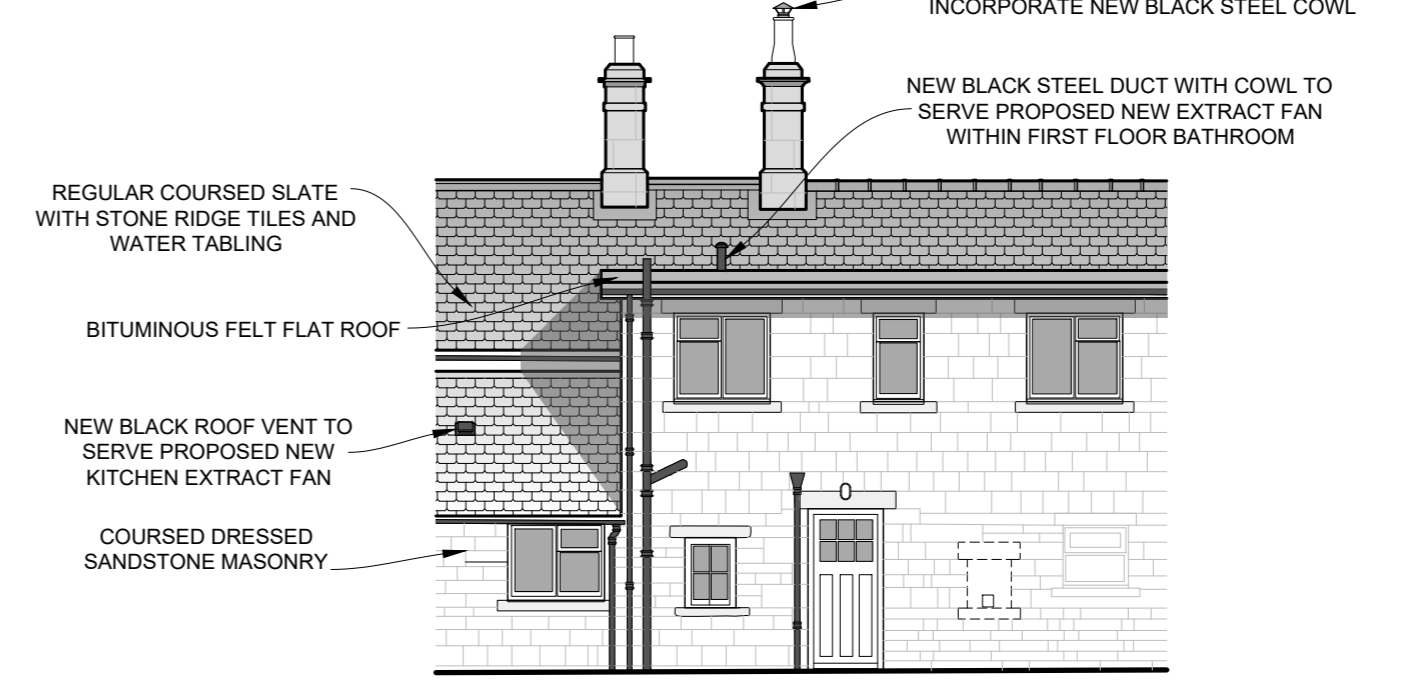

PROPOSED NORTH ELEVATION

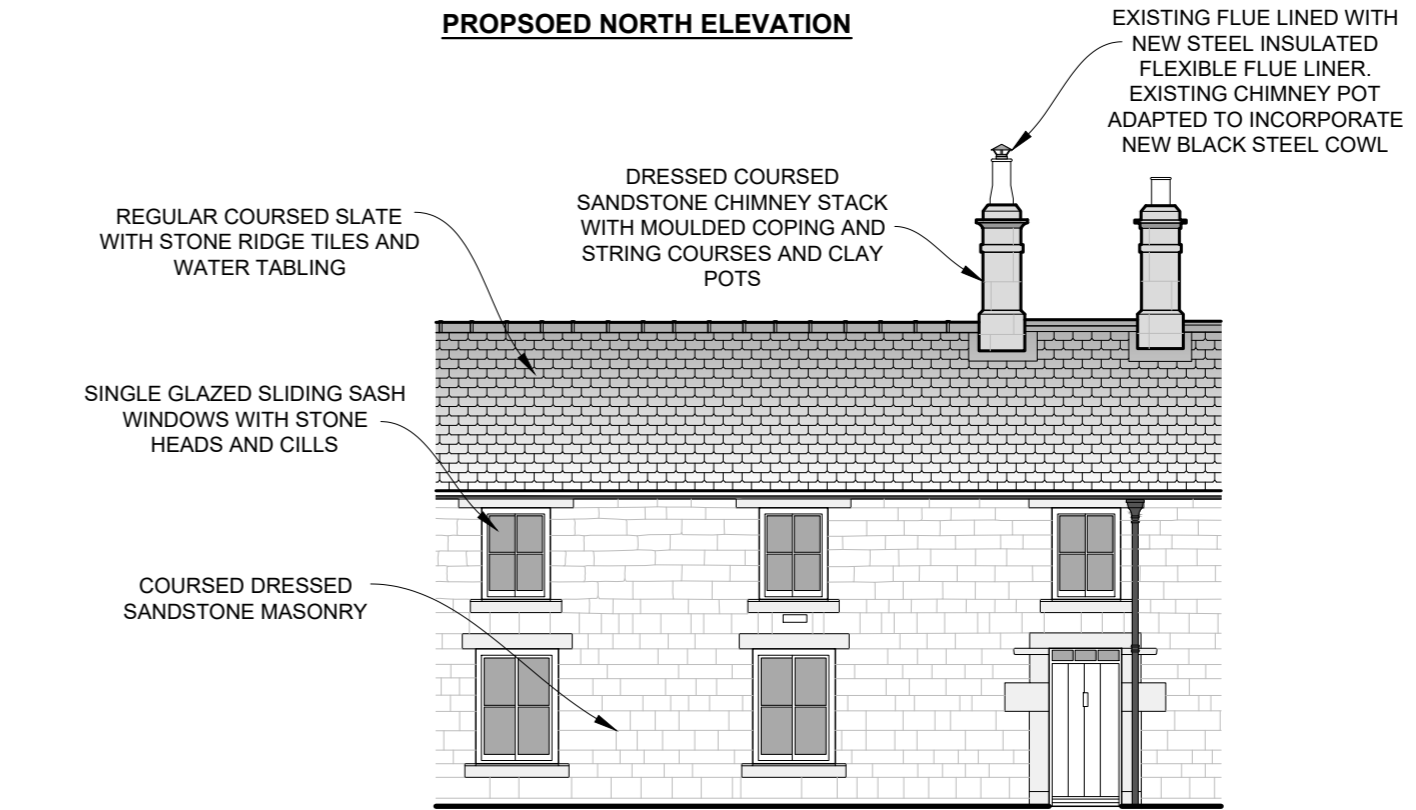

PROPOSED SOUTH ELEVATION

 

DO NOT SCALE - ASK FOR DIMENSIONS.
 USE ONLY FOR THE PURPOSE INDICATED BELOW.
 THE INTELLECTUAL PROPERTY CONTAINED IN THIS DRAWING REMAINS THE PROPERTY OF LEWIS SURVEYING ASSOCIATES LLP WHOSE RIGHTS ARE TO BE IDENTIFIED WITH THE COPYRIGHT, DESIGN AND PATENTS ACT 1988

REVISIONS

DRAWING ISSUE	LISTED BUILDING CONSENT
---------------	-------------------------



SURVEYING ASSOCIATES

HEXHAM
 01434 600 301
RICHMOND
 01748 824 713
PENRITH
 01768 863 983



CHARTERED BUILDING SURVEYORS

PROJECT TITLE	4 FRONT ROW, CAMBO, MORPETH
---------------	-----------------------------

CLIENT	THE NATIONAL TRUST
--------	--------------------

DRAWING TITLE	PROPOSED PLANS, ELEVATIONS & FIREPLACE DETAILS
---------------	--

SCALE	1:100 @ A2	DRAWN	ROBERT LEWIS
-------	------------	-------	--------------

DATE	NOVEMBER 2022
------	---------------

DRAWING NUMBER	2566.006
----------------	----------

REVISION	B
----------	---