



Front Elevation as Existing
Scale 1:50@A1

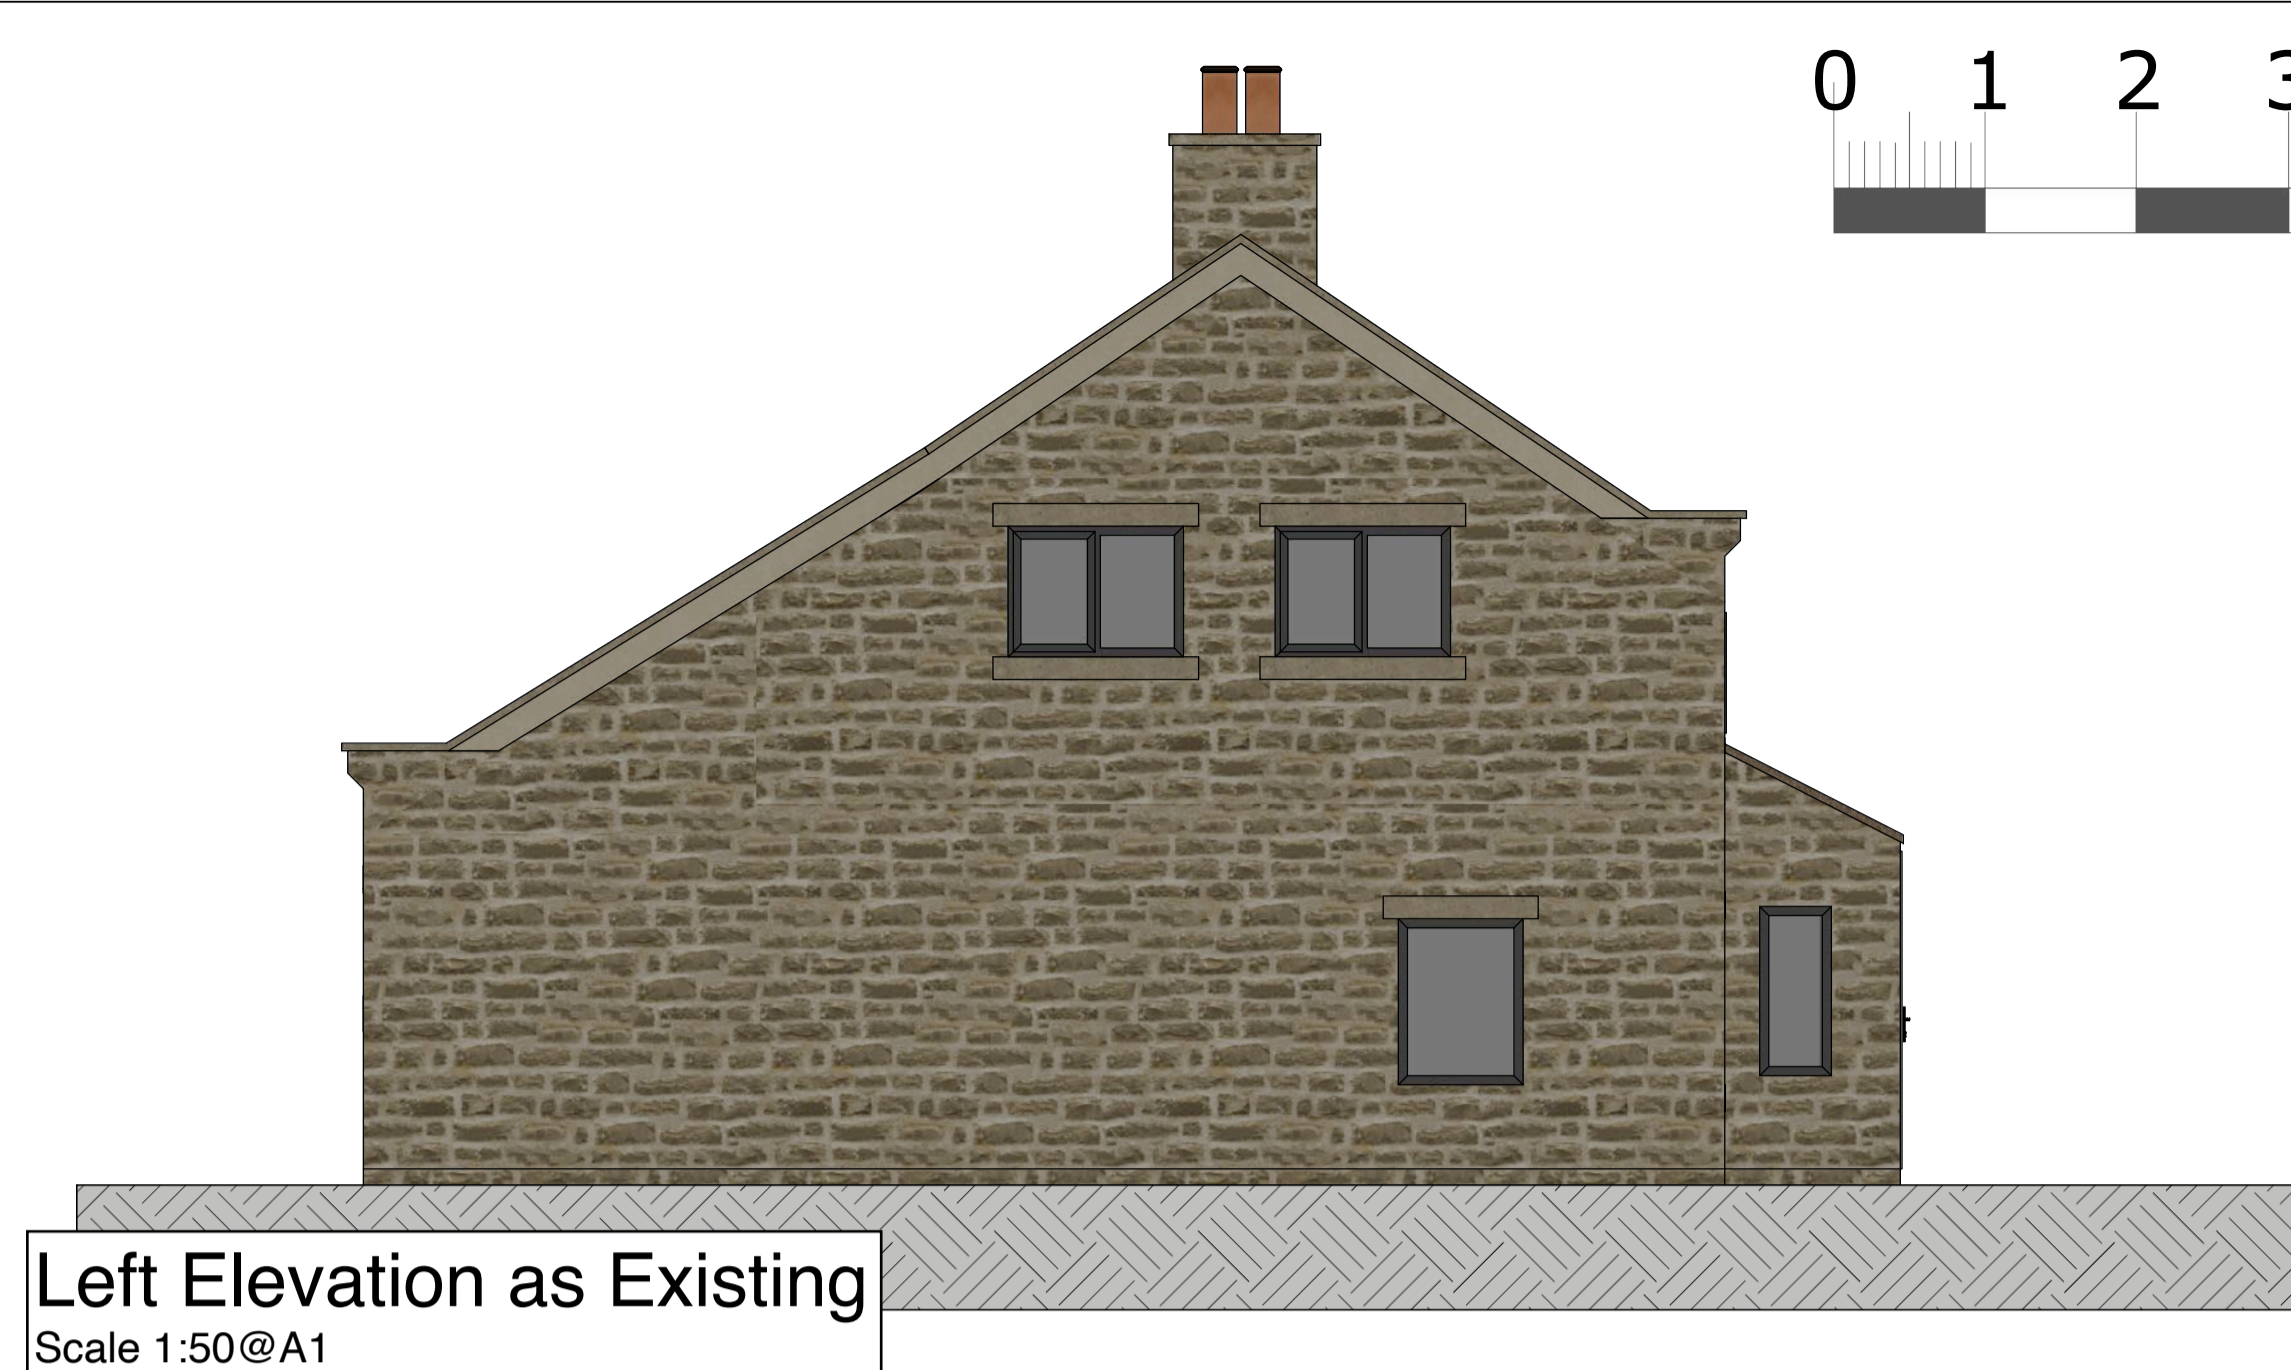


Left Elevation as Existing
Scale 1:50@A1

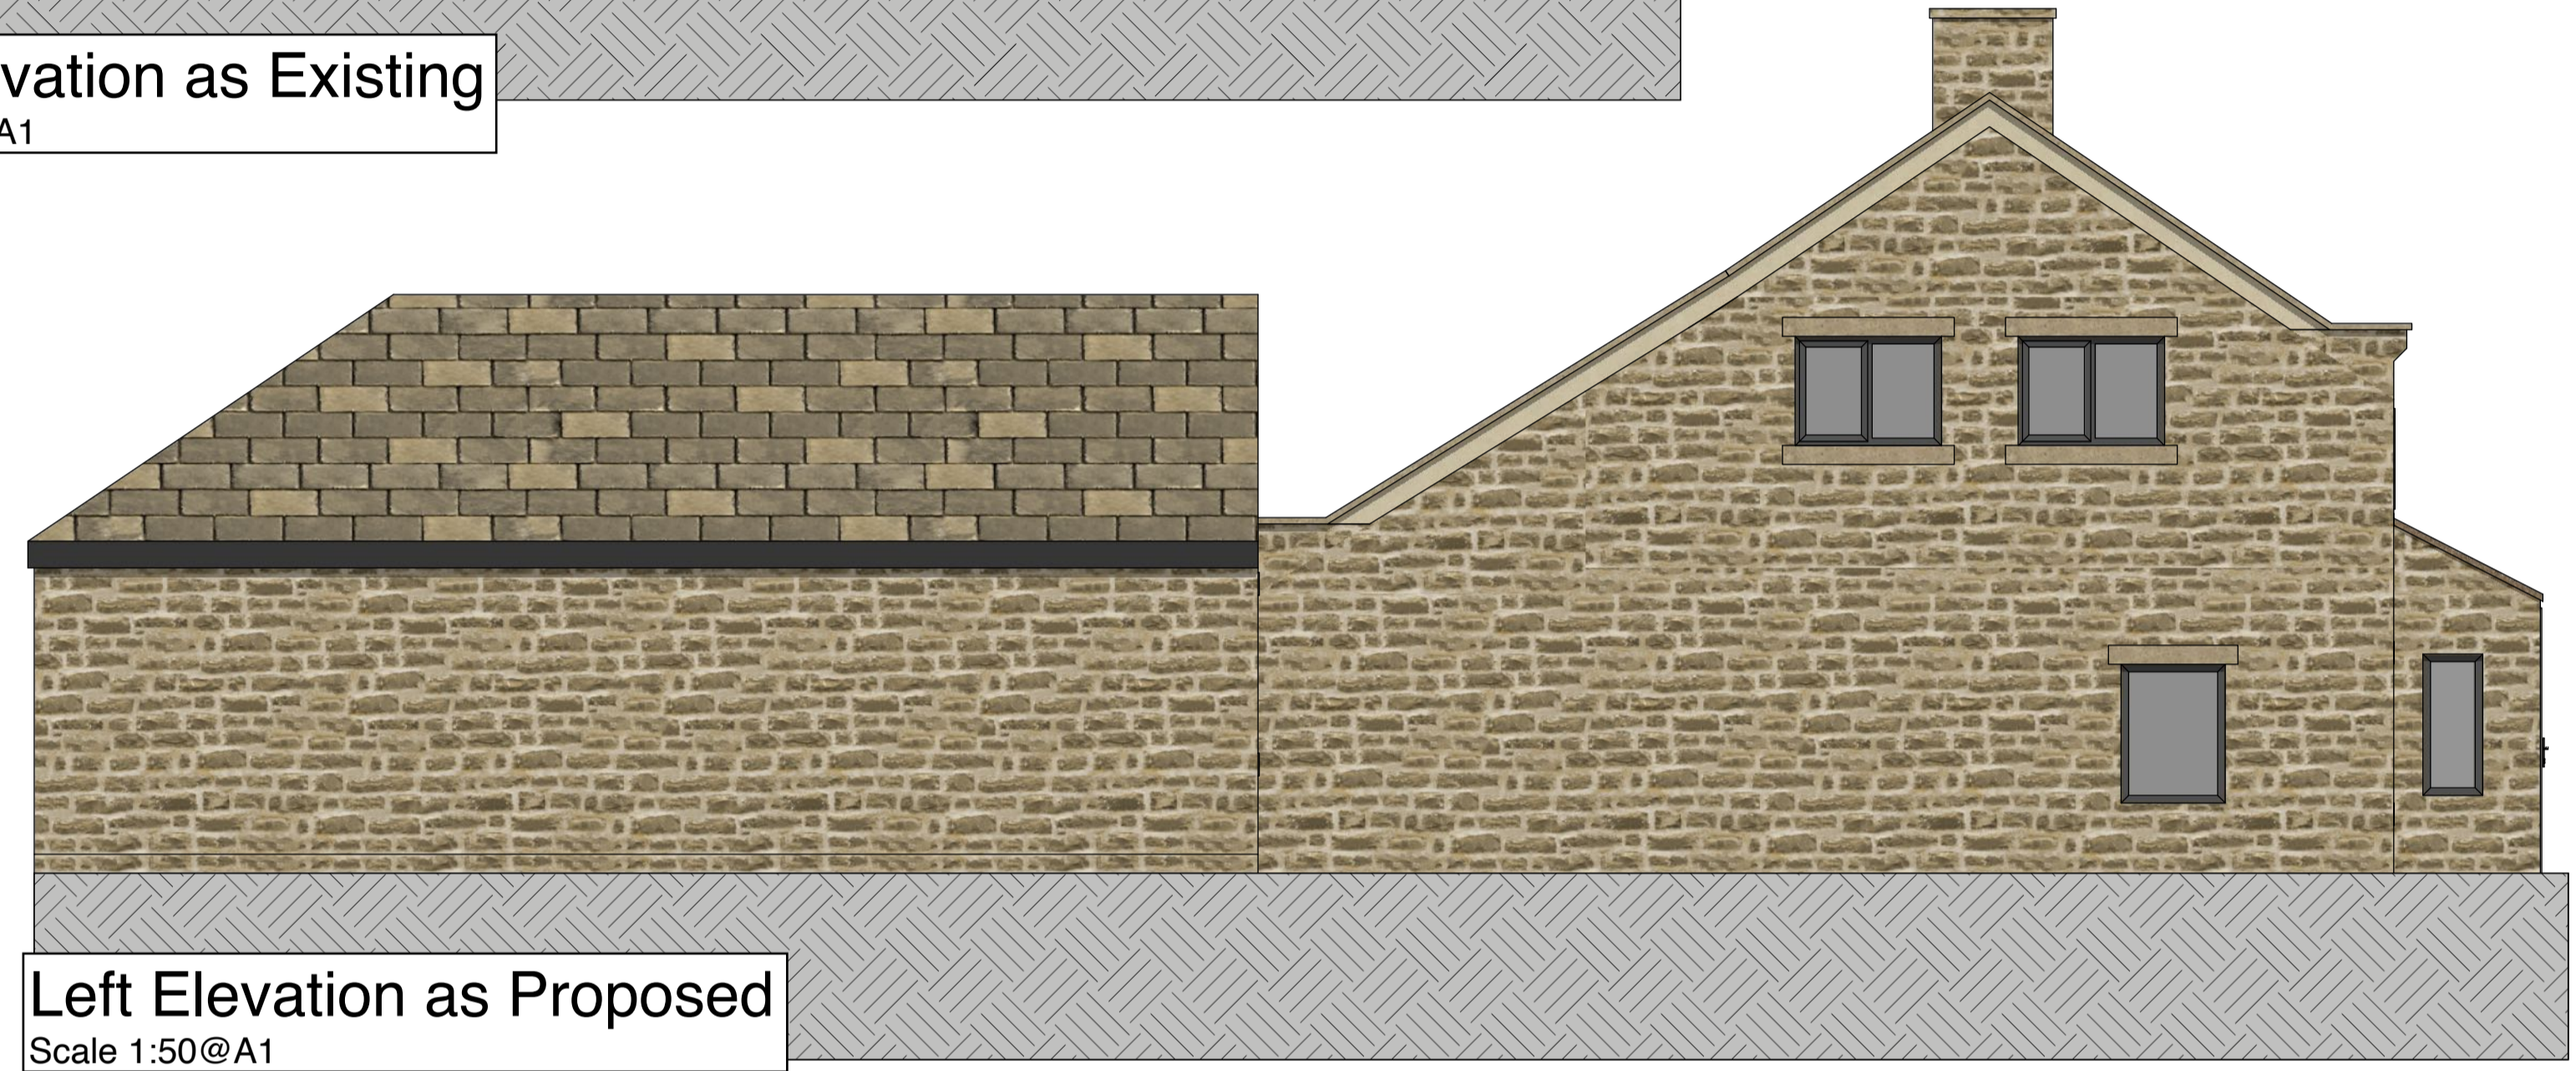

Left Elevation as Proposed
Scale 1:50@A1



Front Elevation as Proposed
Scale 1:50@A1

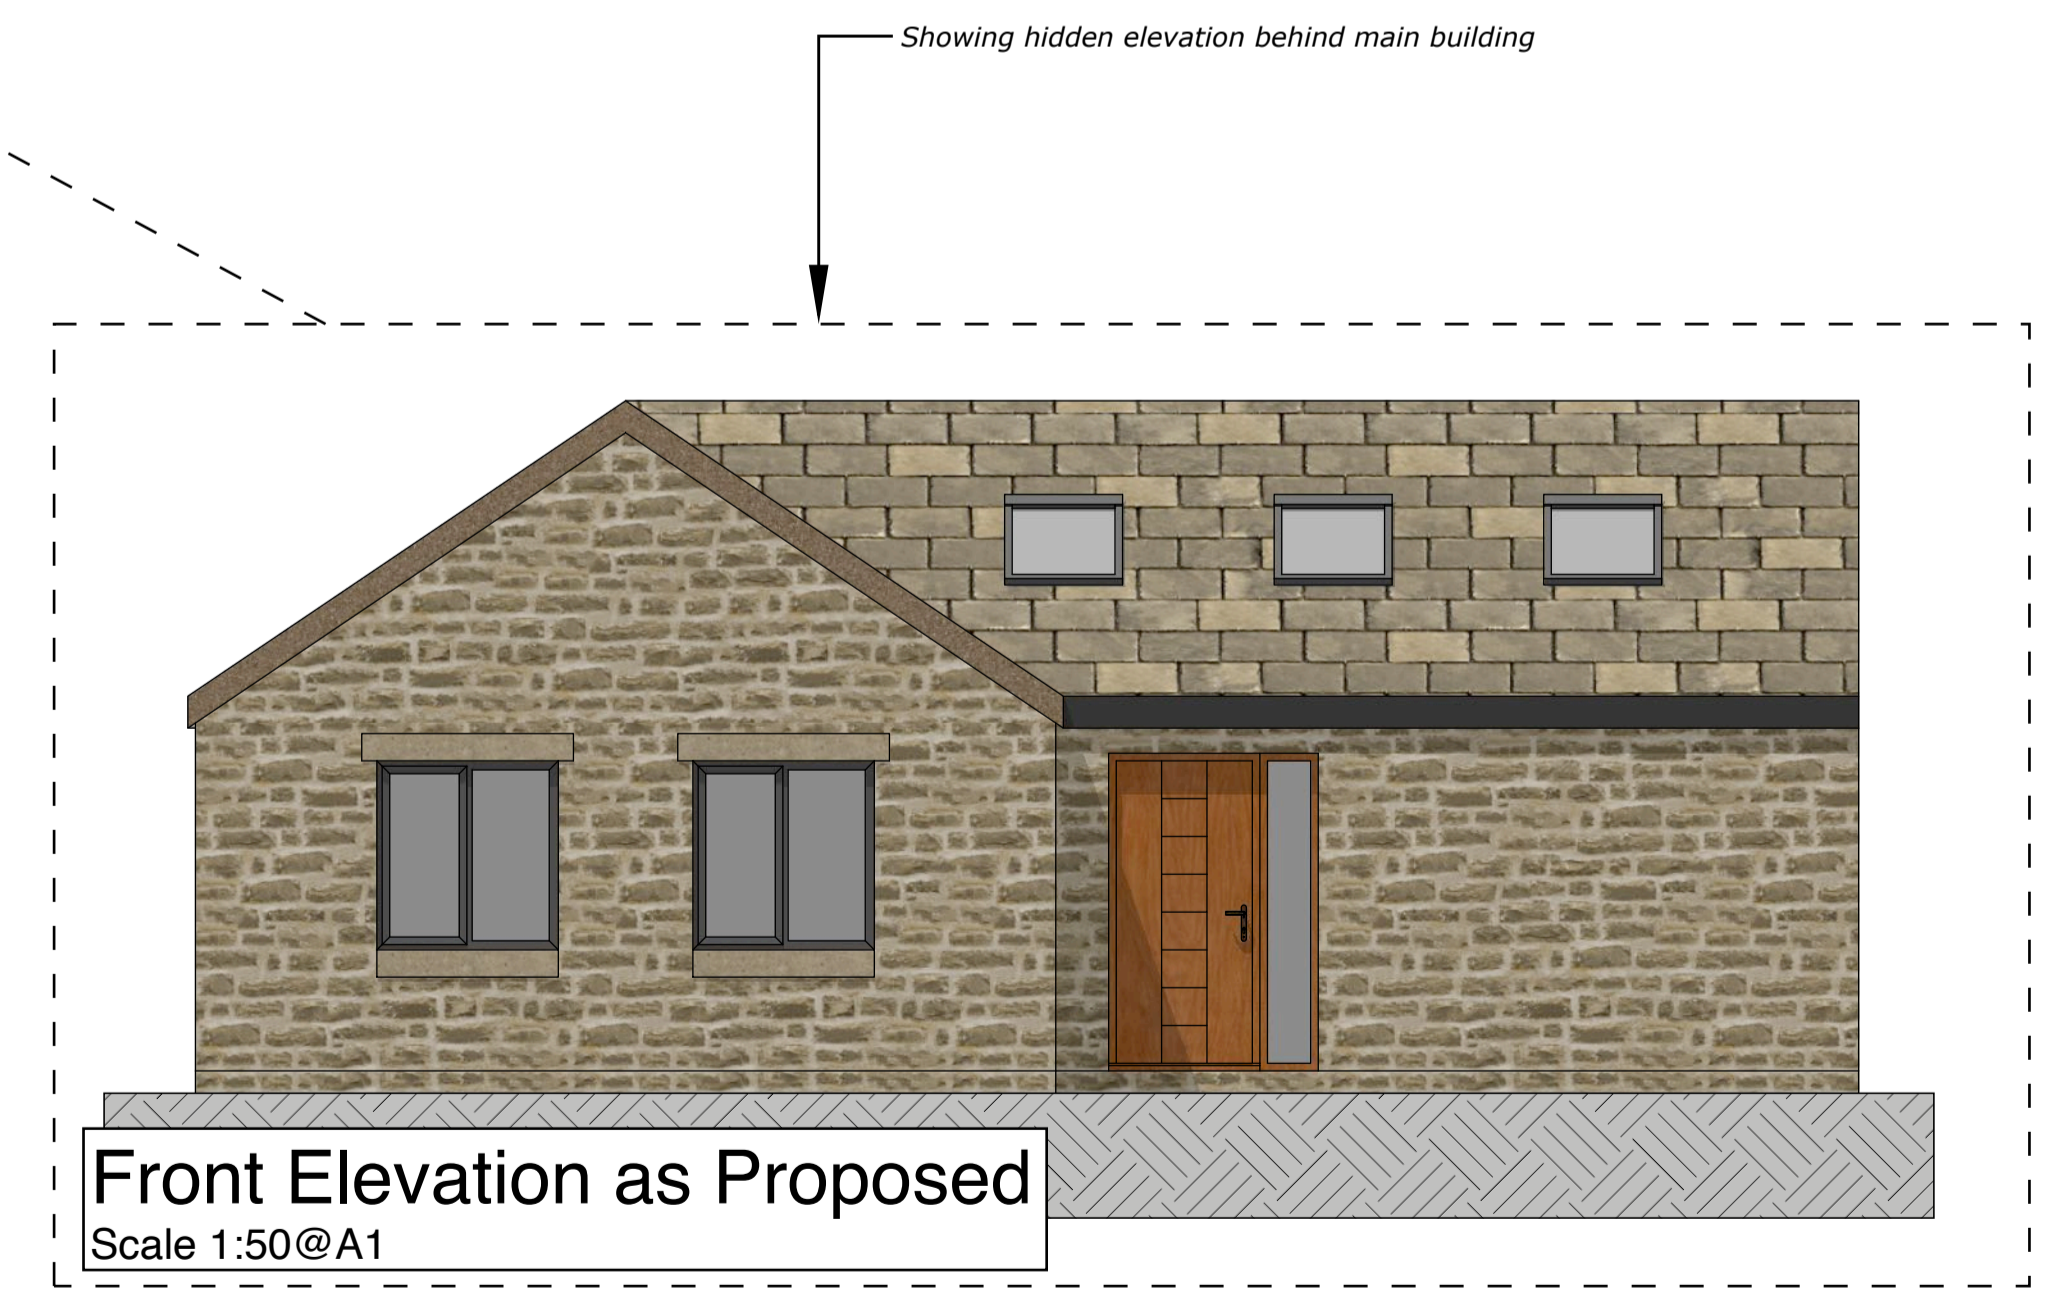

Front Elevation as Proposed
Scale 1:50@A1

Showing hidden elevation behind main building

Kiplings Cottage, Greenhow, HG3 5JQ

Our Ref: 212804

balance ARCHITECTURE
www.balanceARCHITECTURE.co.uk
73 Swinton Court, Harrogate, HG2 0BD

Front & Left Elevations

Revision: G
08/11/22

balance

PG 02

All images, diagrams, drawings and content are copyright of Studio Design & Build Ltd t/a balanceARCHITECTURE reproduction is prohibited.