



Meters@ 1:50

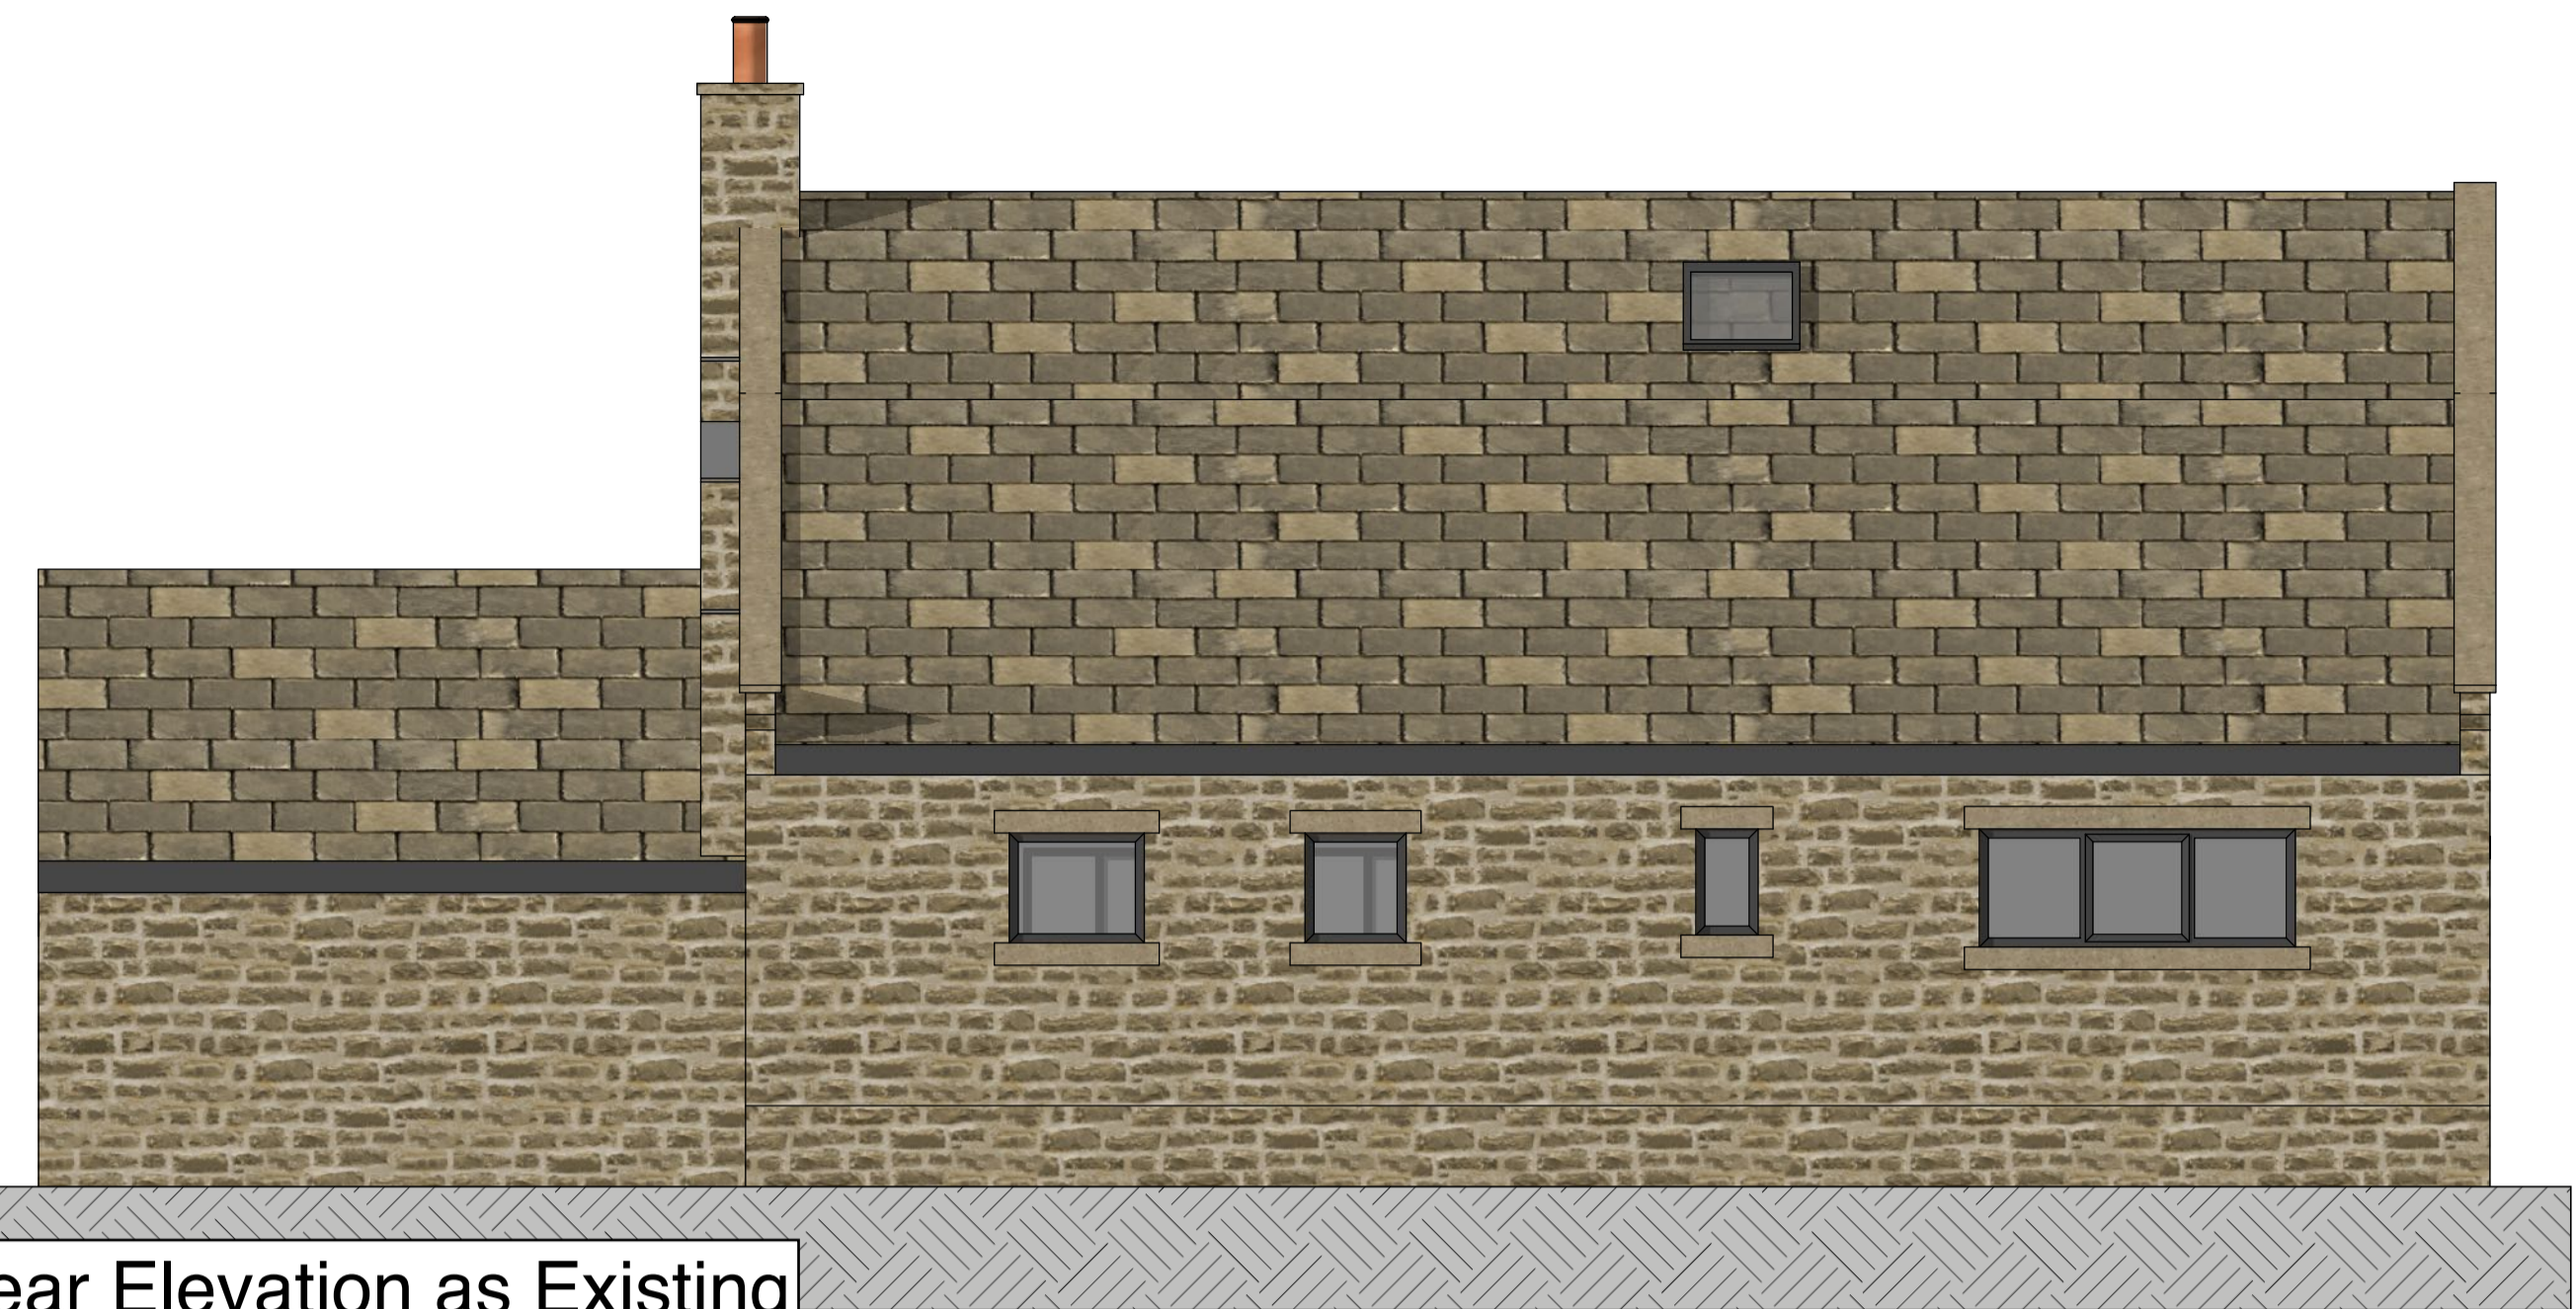


Rear Elevation as Existing  
Scale 1:50@A1

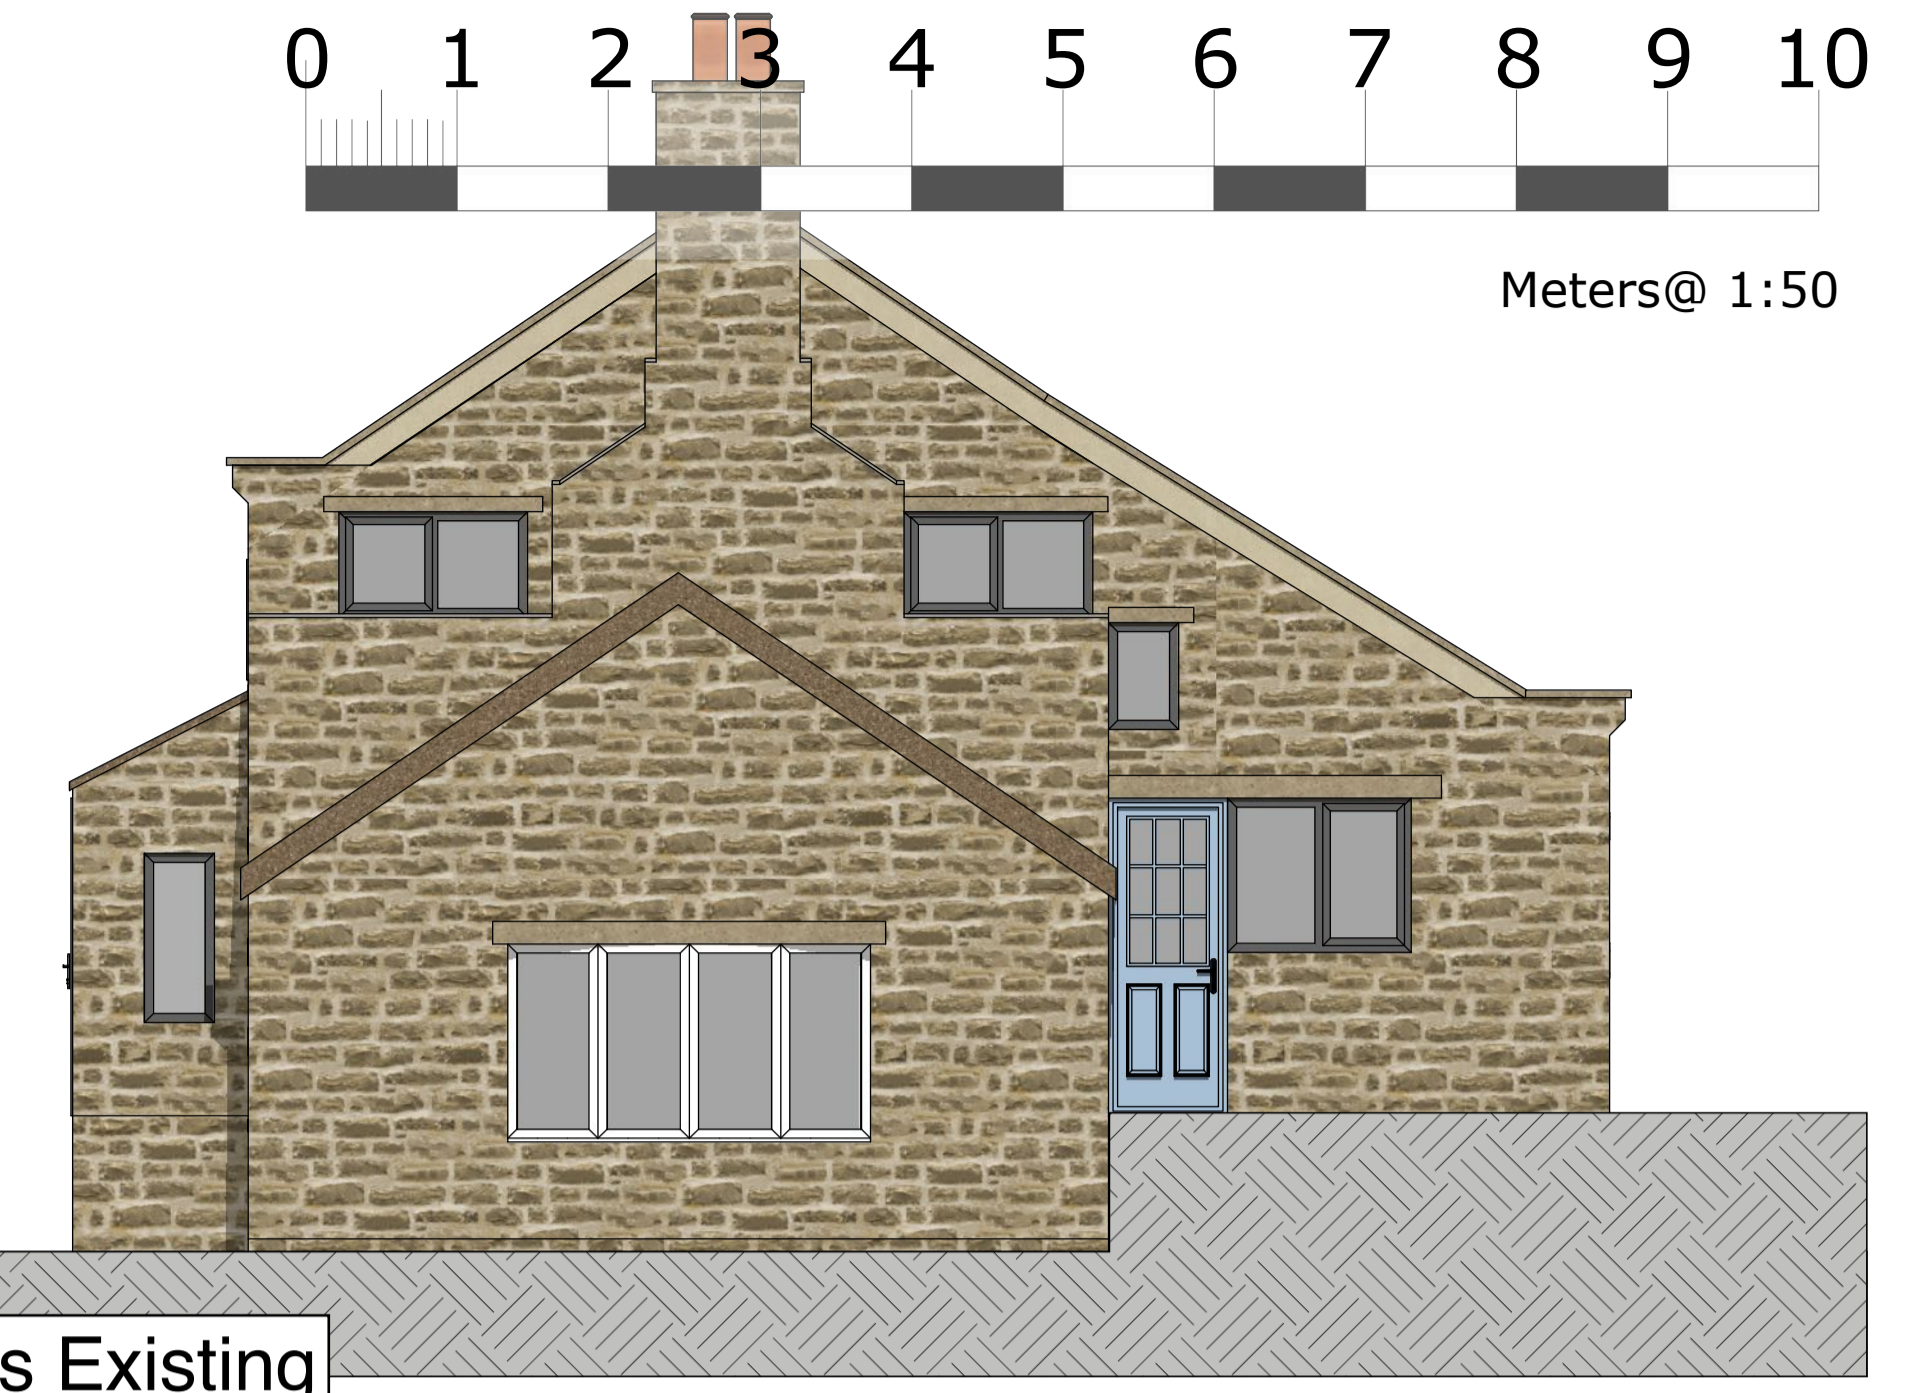

Right Elevation as Existing  
Scale 1:50@A1



Right Elevation as Proposed  
Scale 1:50@A1

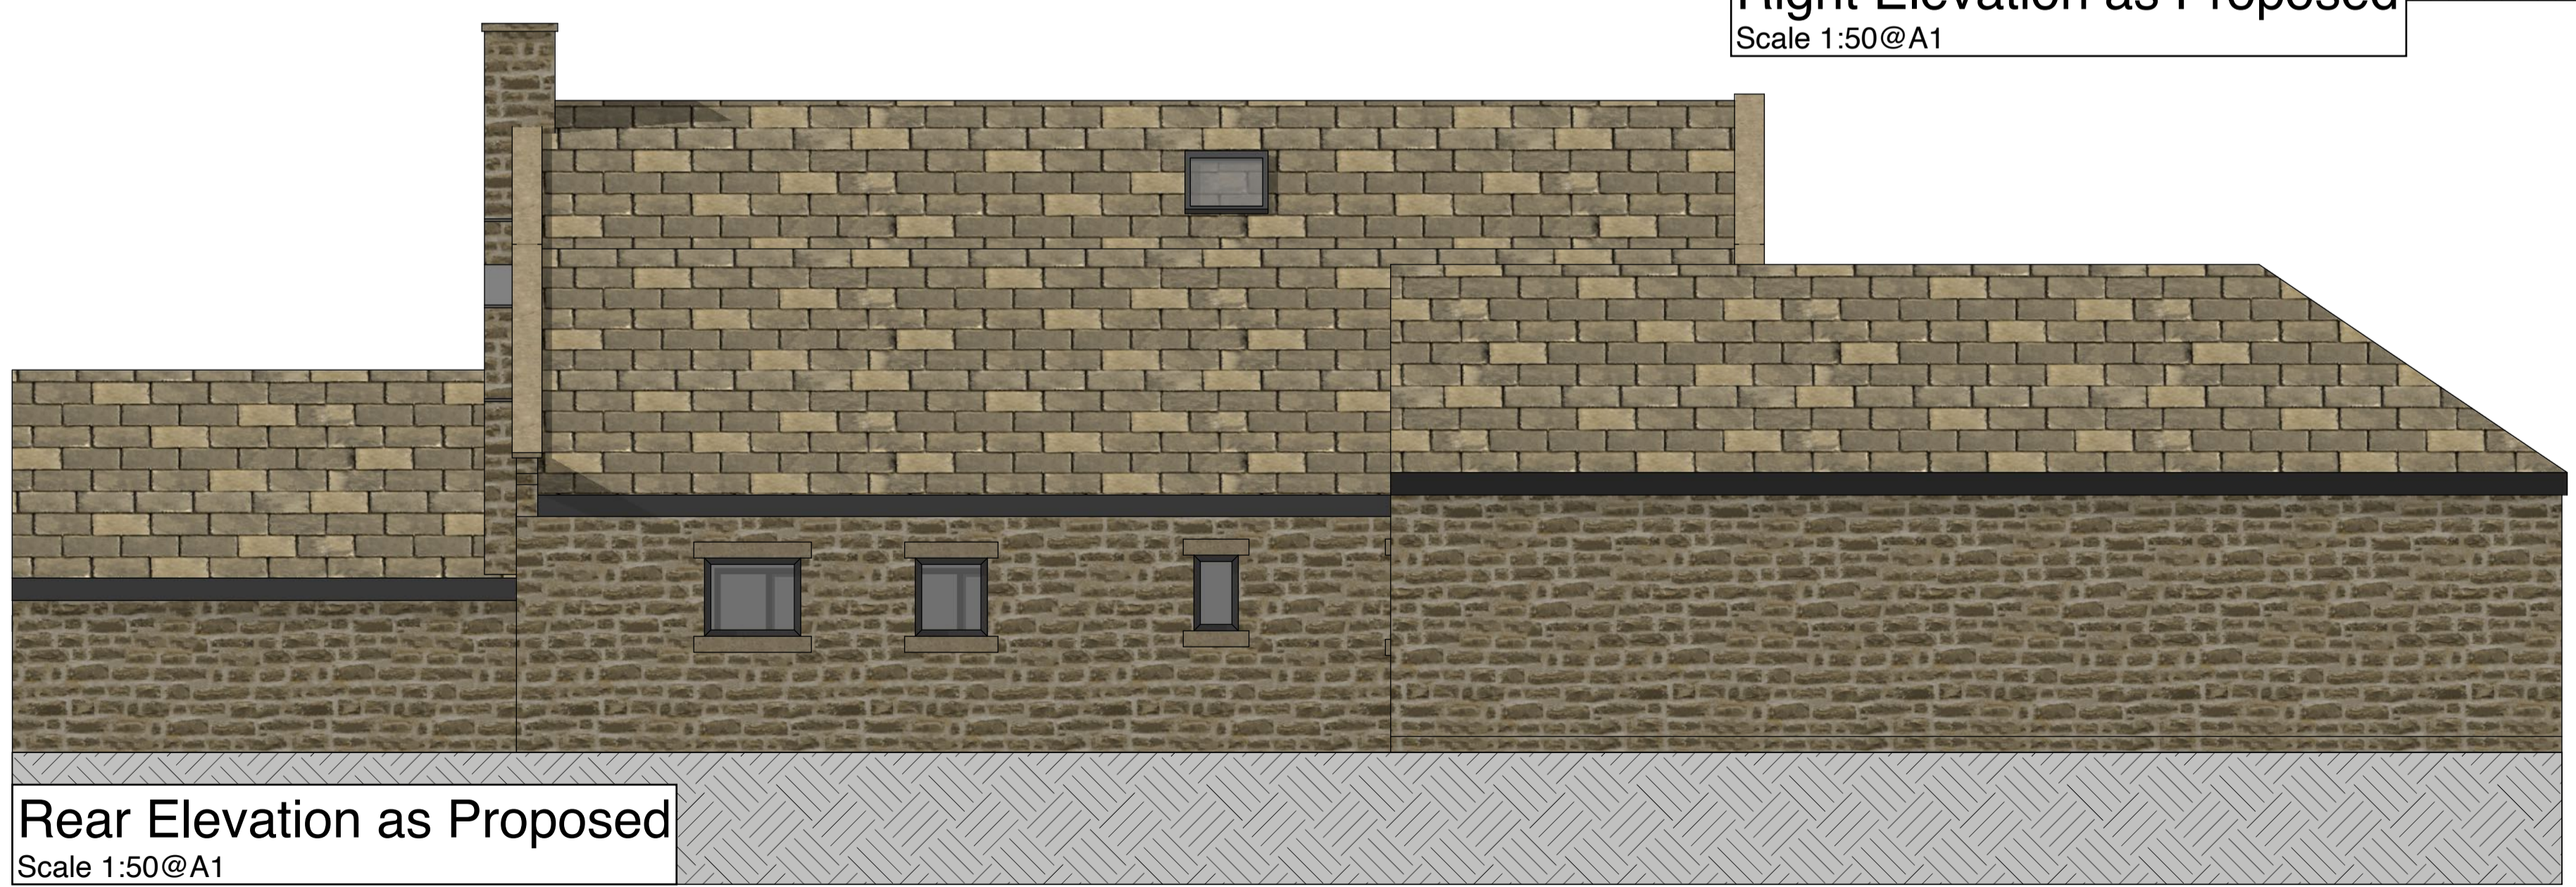

Rear Elevation as Proposed  
Scale 1:50@A1

Kiplings Cottage, Greenhow, HG3 5JQ

Our Ref: 212804



73 Swinton Court, Harrogate, HG2 0BD

Rear & Right Elevations

Revision: G  
08/11/22



PG 03

All images, diagrams, drawings and content are copyright of Studio Design & Build Ltd t/a balanceARCHITECTURE reproduction is prohibited.