




1  
 PL10  
**PL North Elevation - As Proposed.**  
 1 : 100

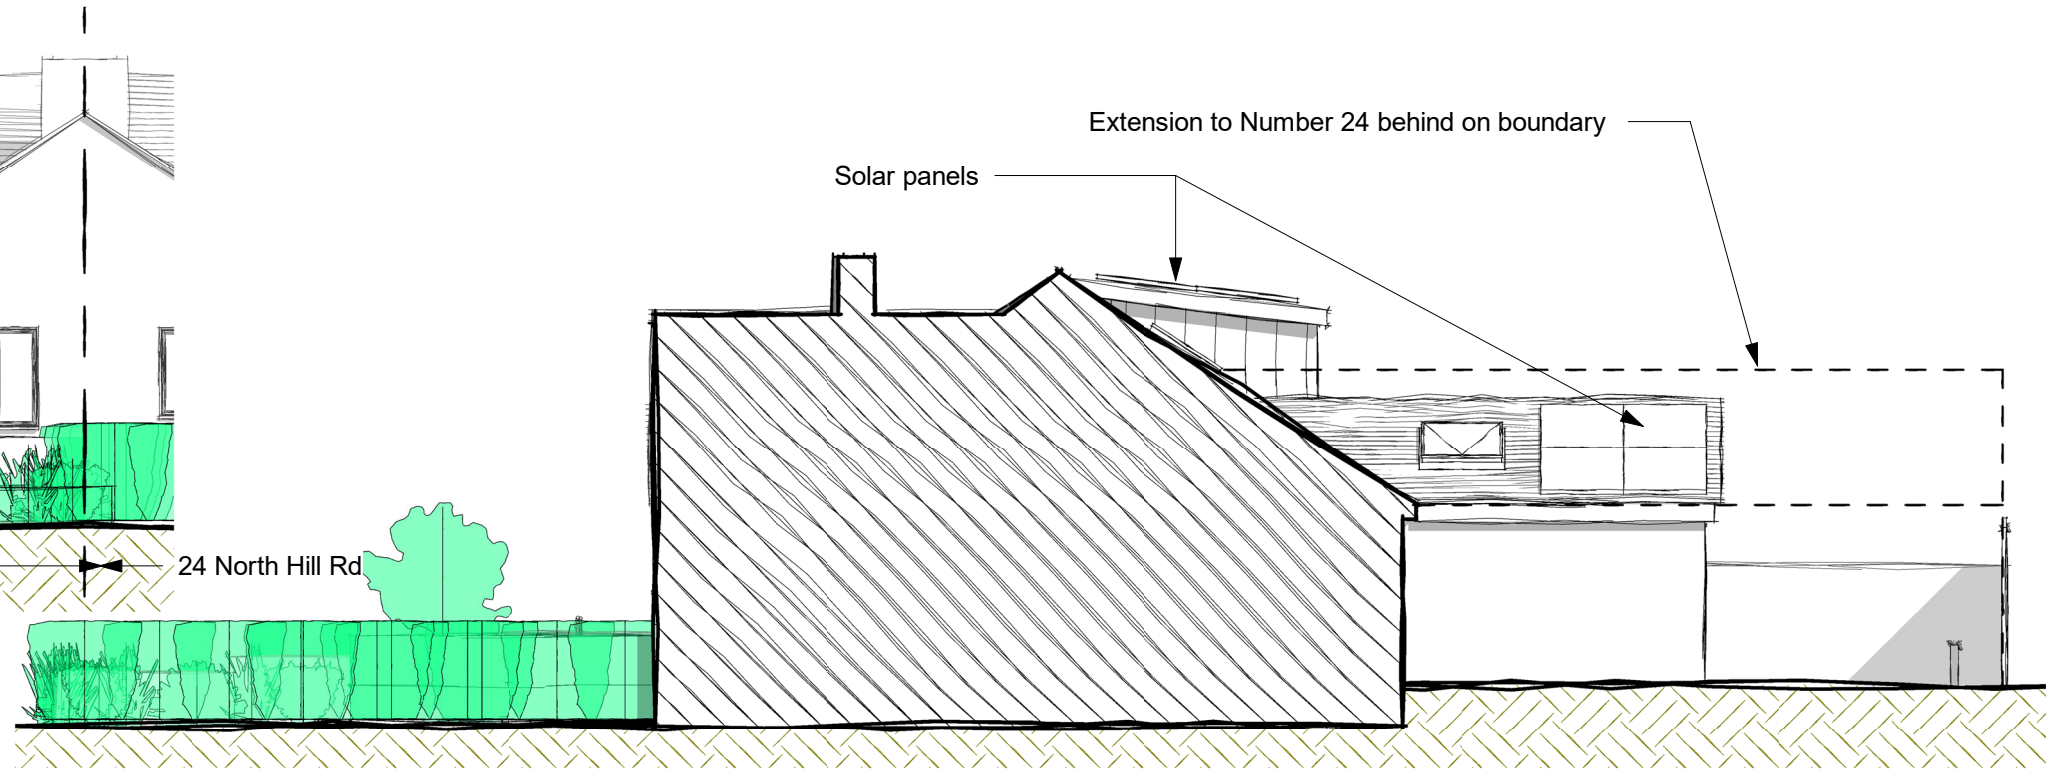

2  
 PL10  
**PL West Elevation - As Proposed.**  
 1 : 100

Proposed Finishes Schedule - Alterations to the existing building

- Walls - Render to match existing
- Windows - White UPVC triple glazed units


Proposed Finishes Schedule - Extension

- Walls - Cream silicon render / 2 coat render painted cream
- Roof - Concrete roof tiles to match existing with solar panels and new roof lights
- Windows - White UPVC triple glazed units

Proposed Finishes Schedule - Dormer

- Walls - Dark grey vertical cladding. Cedral click or metal seamed roof
- Roof - EDPM single ply membrane dark grey with solar panels over
- Windows - White UPVC triple glazed units


Extension to Number 24 behind on boundary

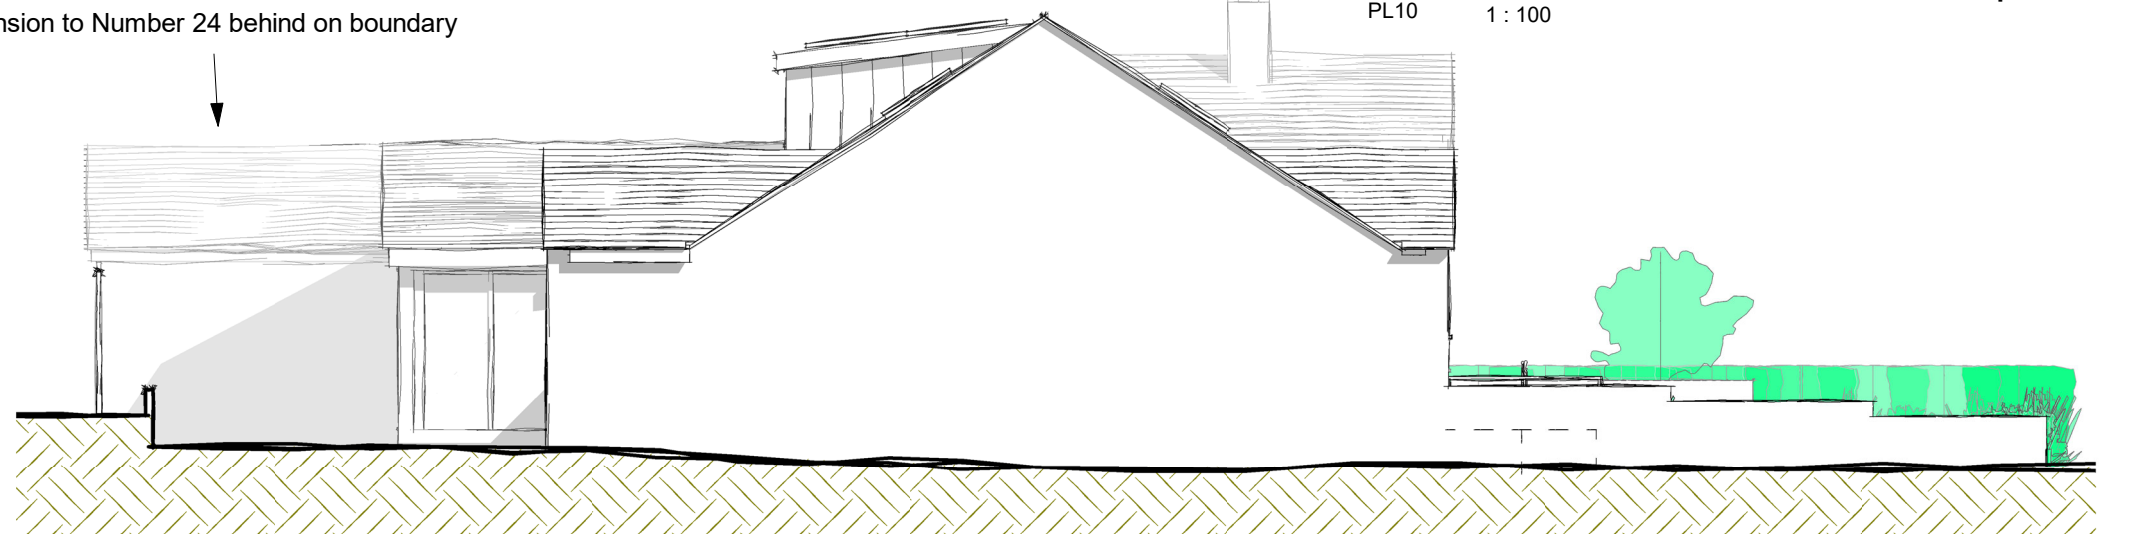

3  
 PL10  
**PL East Elevation - As Proposed**  
 1 : 100



4  
 PL10  
**PL South Elevation - As Proposed**  
 1 : 100

 

Status:  
 For Planning Approval

DRAWING NUMBER PREFIXED WITH  
**EX** = EXISTING DRAWING, NOT TO BE SCALED EXCEPT FOR PLANNING PURPOSES, BASED ON INFORMATION PROVIDED BY: Checker  
**SK** = SKETCH DRAWING, INFORMAL DRAWING, NOT FOR OFFICIAL USE, NOT TO BE USED FOR PLANNING PURPOSES, NOT TO BE SCALED.  
**PL** = DRAWING TO ACCOMPANY A PLANNING APPLICATION, CAN BE SCALED FOR PLANNING PURPOSES ONLY, NOT FOR CONSTRUCTION(NFT).  
**BR** = DRAWING FOR A BUILDING REGULATION APPLICATION AND APPROVAL ONLY, USE GIVEN DIMENSION ONLY, NOT TO BE SCALED, NFT.  
**WD** = WORKING DRAWING, INCLUDES ADDITIONAL DETAIL OVER AND ABOVE BR DESIGNATION, USE GIVEN DIMENSION ONLY, NOT TO BE SCALED.

PROJECT TITLE: Extension and Alterations to 22 North Hill Rd, Cirencester. GL7 1PG V Martin		<b>HALZAC DESIGN LTD</b>	
DRAWING: Elevtions - As Proposed		ARCHITECTURAL DESIGN SERVICE 1 Whitgift Cl, Grange Park, Swindon. SN5 6HQ halzacdesign@icloud.com halzacdesign.com 01793 951631 07801070166	
SCALE @ A3 1 : 100	DATE: Nov22	DRAWN BY CR	JOB NUMBER: 22-034 DRAWING NUMBER: <b>PL10</b> REV:

LATEST REVISION: