



FIRST FLOOR PLAN

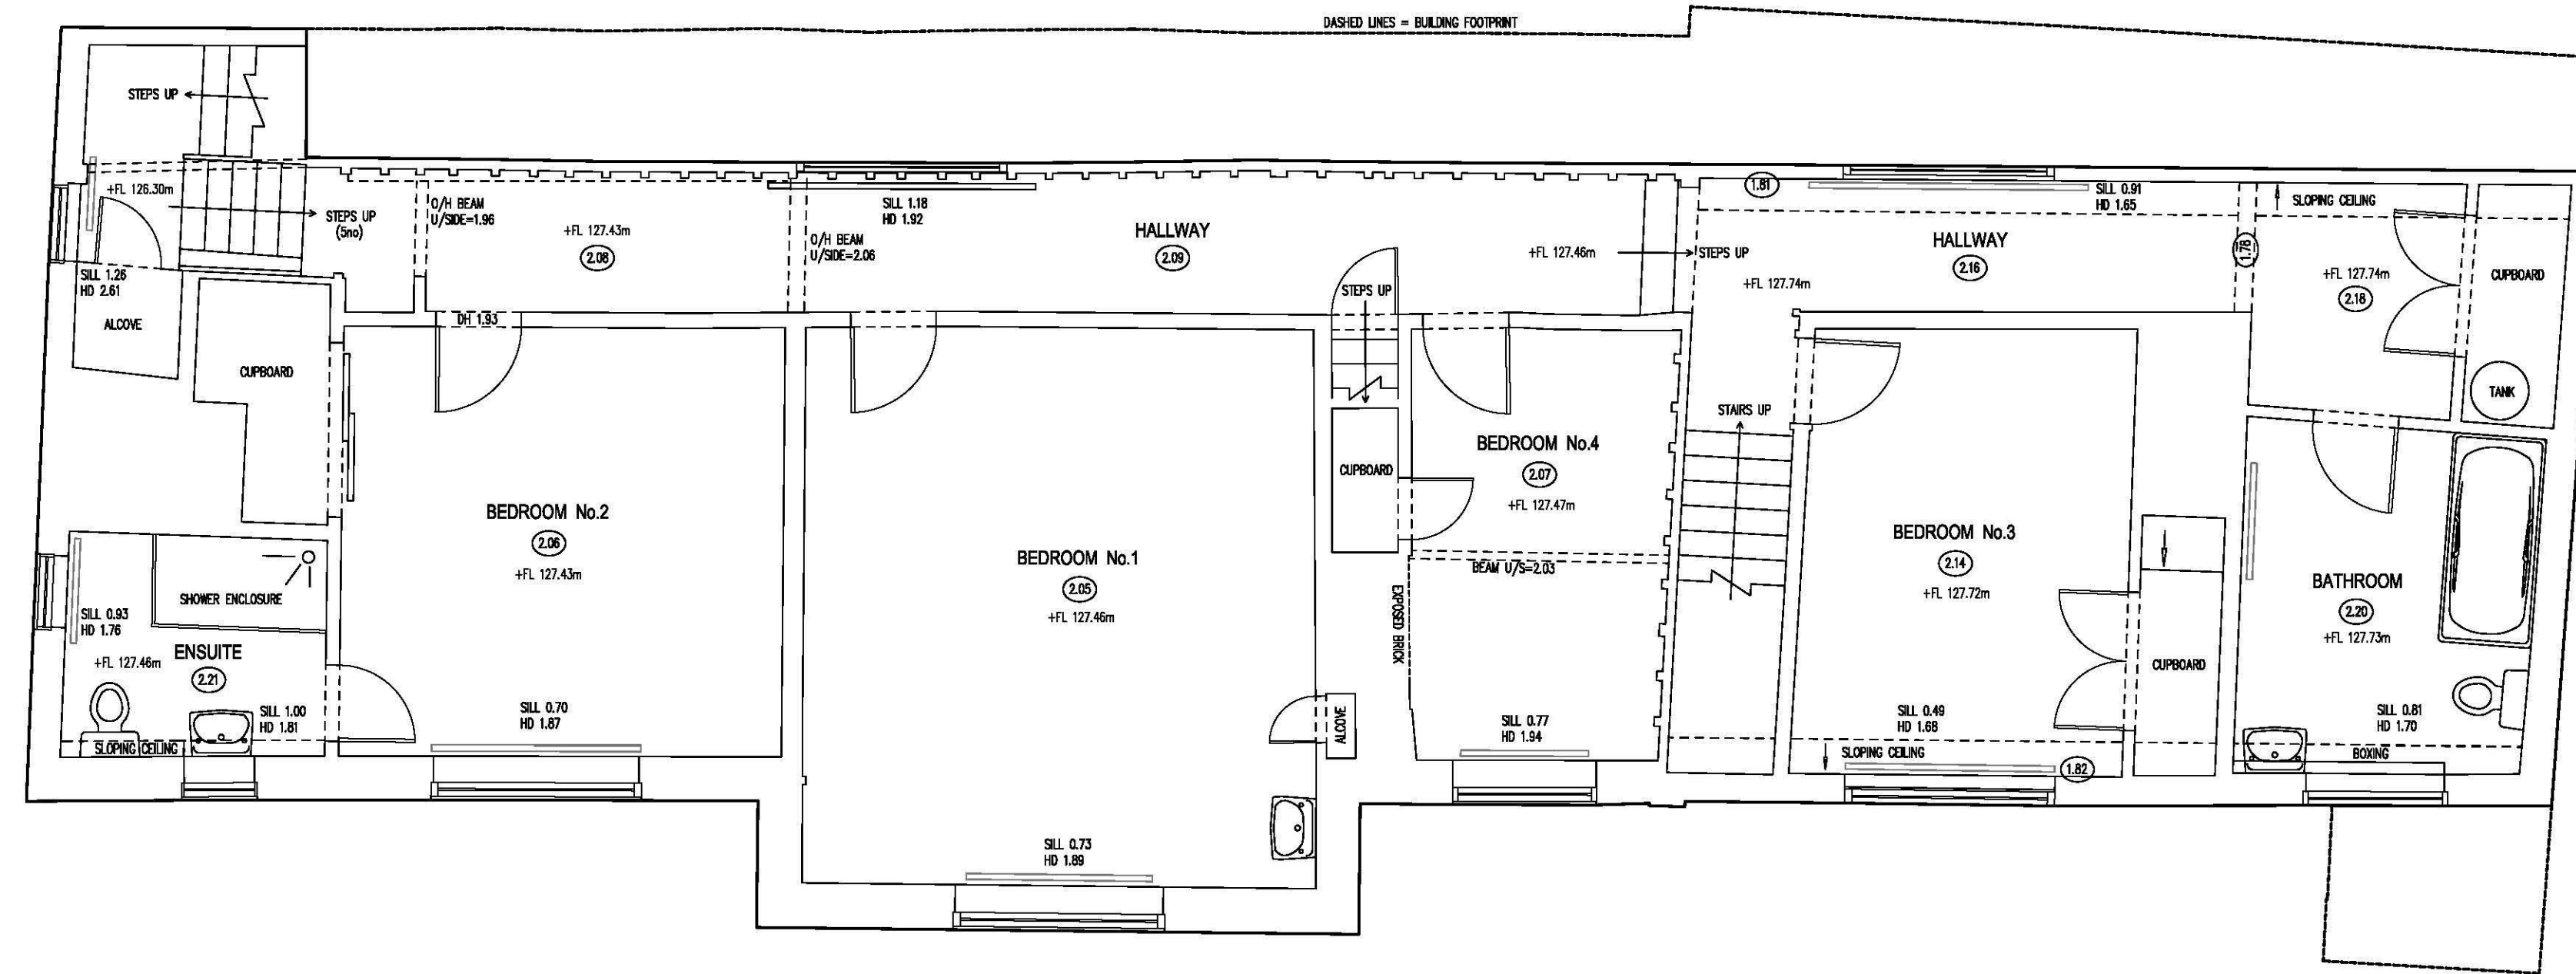



LEGEND

- ⬢ Telephone Socket
- ⬢ Ether Net Socket
- ⬢ TV Aerial Socket
- ⬢ Fire Alarm Break Glass
- ⬢ Fire Alarm Sounder
- ⬢ Fire Extinguisher
- ⬢ Smoke Detector
- ⬢ Illuminated Fire Exit Sign
- ⬢ Single Supply Socket
- ⬢ Double Supply Socket
- ⬢ Single Gang Light Switch
- ⬢ Pullchord Switch
- ⬢ Radiator
- ⬢ Key symbol For Direction Of Sloping Ceilings
- ⬢ Key Symbol - Up Direction Of Stairs, Floors etc
- ⬢ Key Symbol For Floor TD Calling Heights
- ⬢ Walls & Solid Detail
- ⬢ Change in Floor Construction etc
- ⬢ "Hidden Detail" Under Stairs etc
- ⬢ "Overhead" Beams, Roof Lights etc
- +FFL 1.00 Finished floor level value
- SILL 1.00 Height of window sill and window head from FL
- HEAD 2.00

SECOND FLOOR PLAN

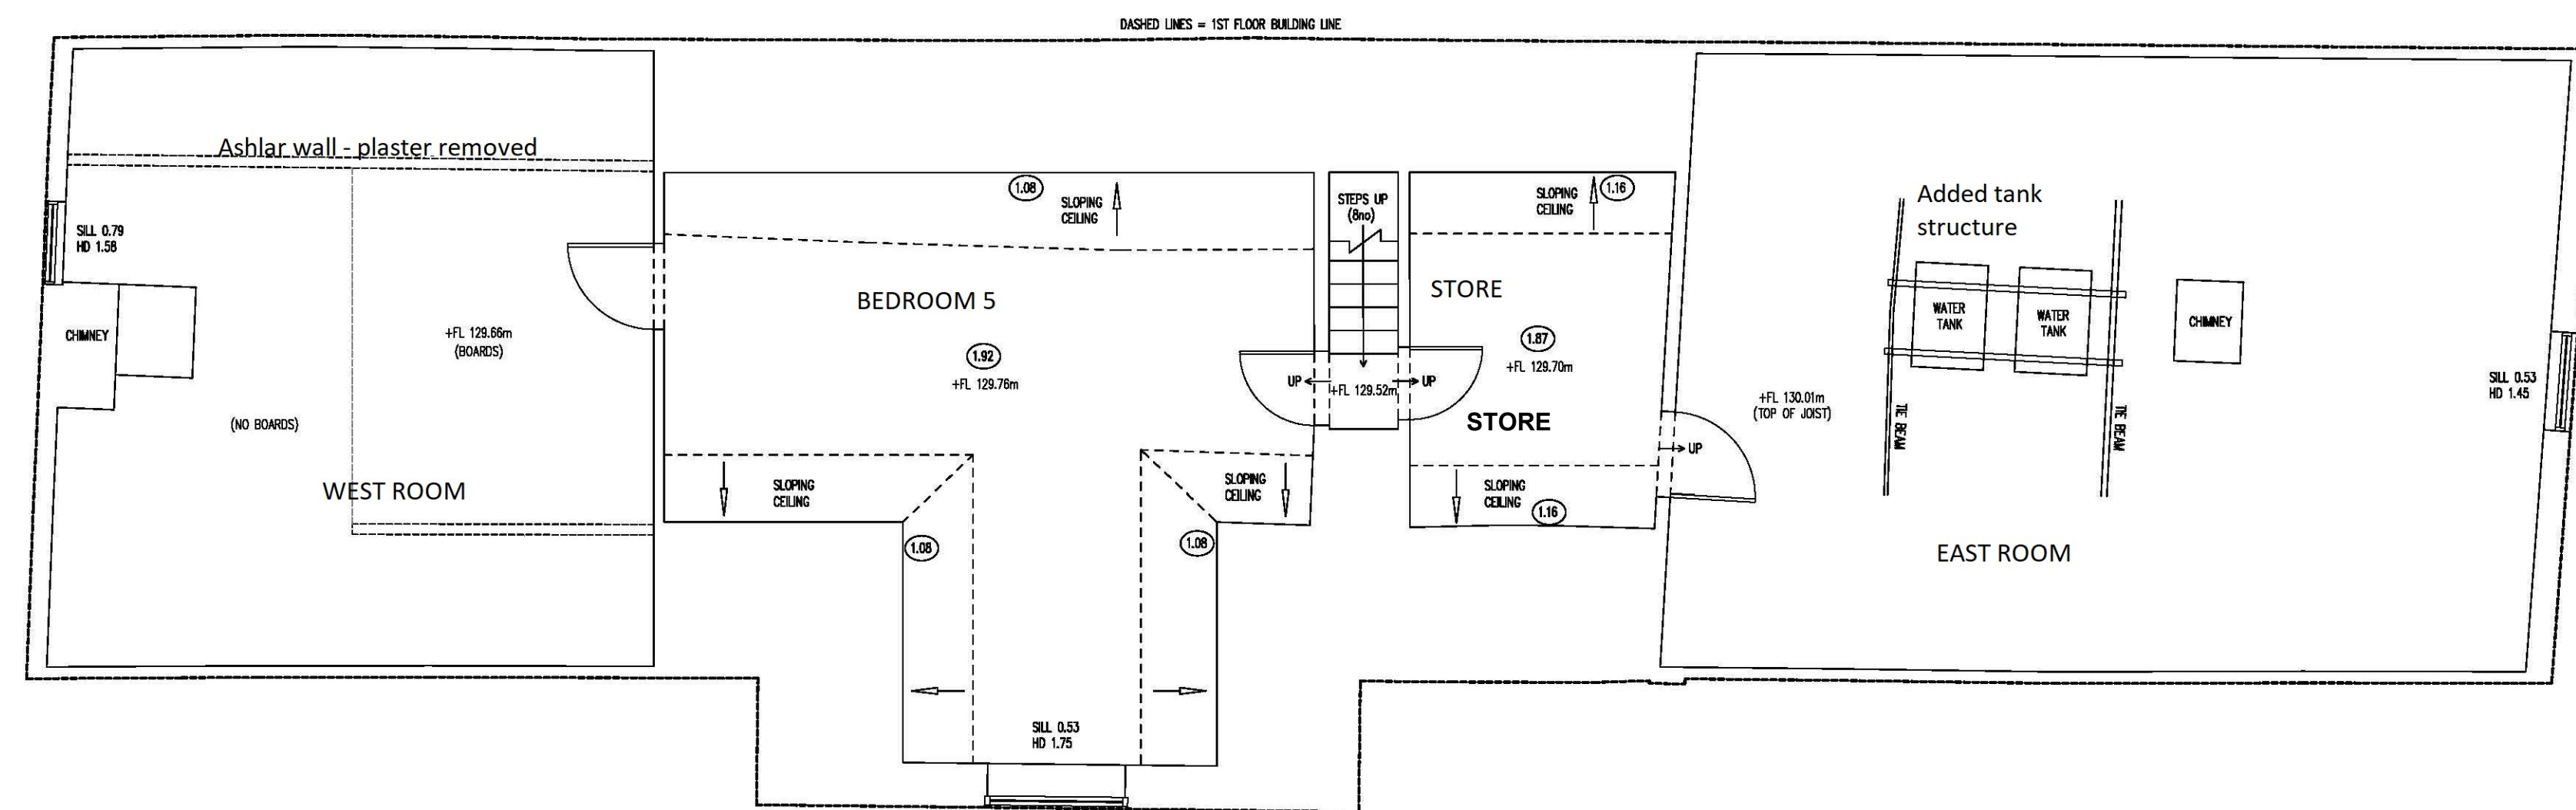

SECOND FLOOR PLAN (REFLECTIVE CEILING PLAN)

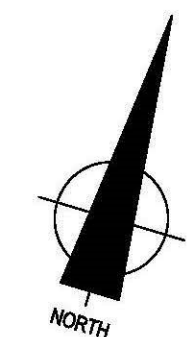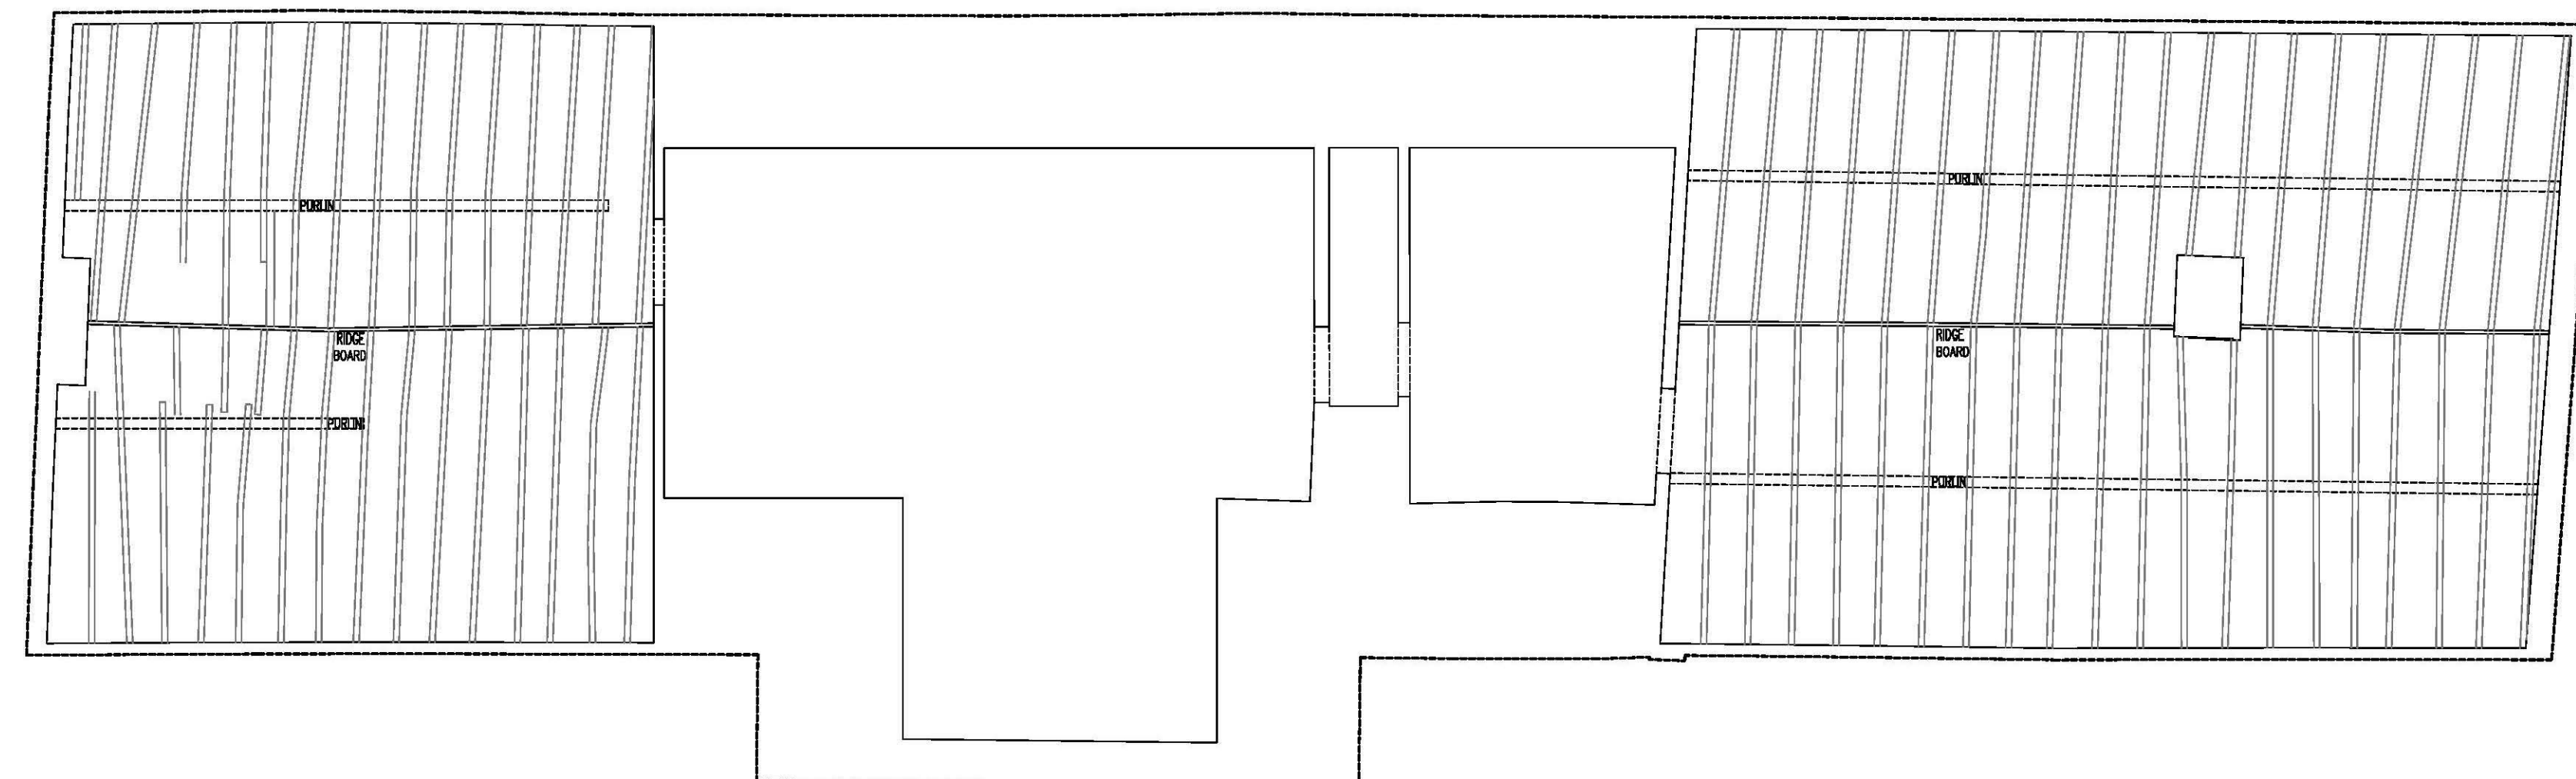

NOTES

SURVEY TIED INTO NATIONAL GRID OSTN15 AND OSGM15 DATUM FOR HEIGHT USING GPS EQUIPMENT UTILIZING THE TRIMBLE VRS NOW SYSTEM FOR REAL TIME KINEMATIC (RTK) CORRECTIONS NATIONAL GRID SCALE FACTOR HAS NOT BEEN APPLIED TO THE SURVEY UNLESS SPECIFIED

DRAINAGE AND SERVICE INFORMATION SHOWN ON THIS SURVEY HAS BEEN OBTAINED BY VISUAL INSPECTION ONLY. ALTHOUGH ALL POSSIBLE CARE HAS BEEN TAKEN TO ENSURE THAT DETAILS SHOWN ARE CORRECT, WE ARE UNABLE TO ACCEPT ANY RESPONSIBILITY FOR COSTS ARISING OUT OF ANY ERRORS OR OMISSIONS.


COPYRIGHT: THIS DRAWING MAY NOT BE REPRODUCED IN ANY FORM WHATSOEVER WITHOUT THE CONSENT OF CJ SURVEYS LTD.

C J SURVEYS LTD
 LAND | BUILDING | ENGINEERING
 PROFESSIONAL MEASURED SURVEYS

CLIENT JOHN MOORE

Tel: 01638 581031 Mobile: 07845 775645
 Web: www.cjsurveys.co.uk E-mail: mail@cjsurveys.co.uk

DATE	DRAWN	SHEET SIZE	SCALE
MAY 2022	CJ	A1	1:50

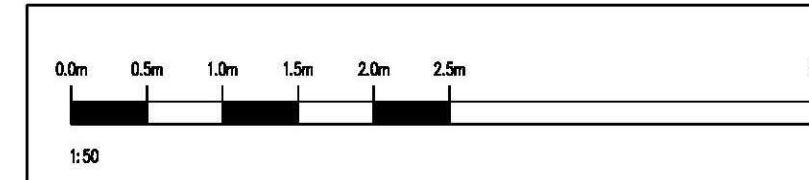

PROJECT FIRST FLOOR, SECOND FLOOR & SECOND FLOOR RCP
 PARSONAGE FARM, CHRISHALL

DRAWING NO.
 06322/FP2